


DATE	
BY	
FINAL SURVEY	SURVEYED
NOTE BOOK	PLOTTED
NO.	TEMPLATE
	AREAS
	CHECKED

DATE	
BY	
ORIGINAL SURVEY	SURVEYED
NOTE BOOK	PLOTTED
NO.	TEMPLATE
	AREAS
	CHECKED

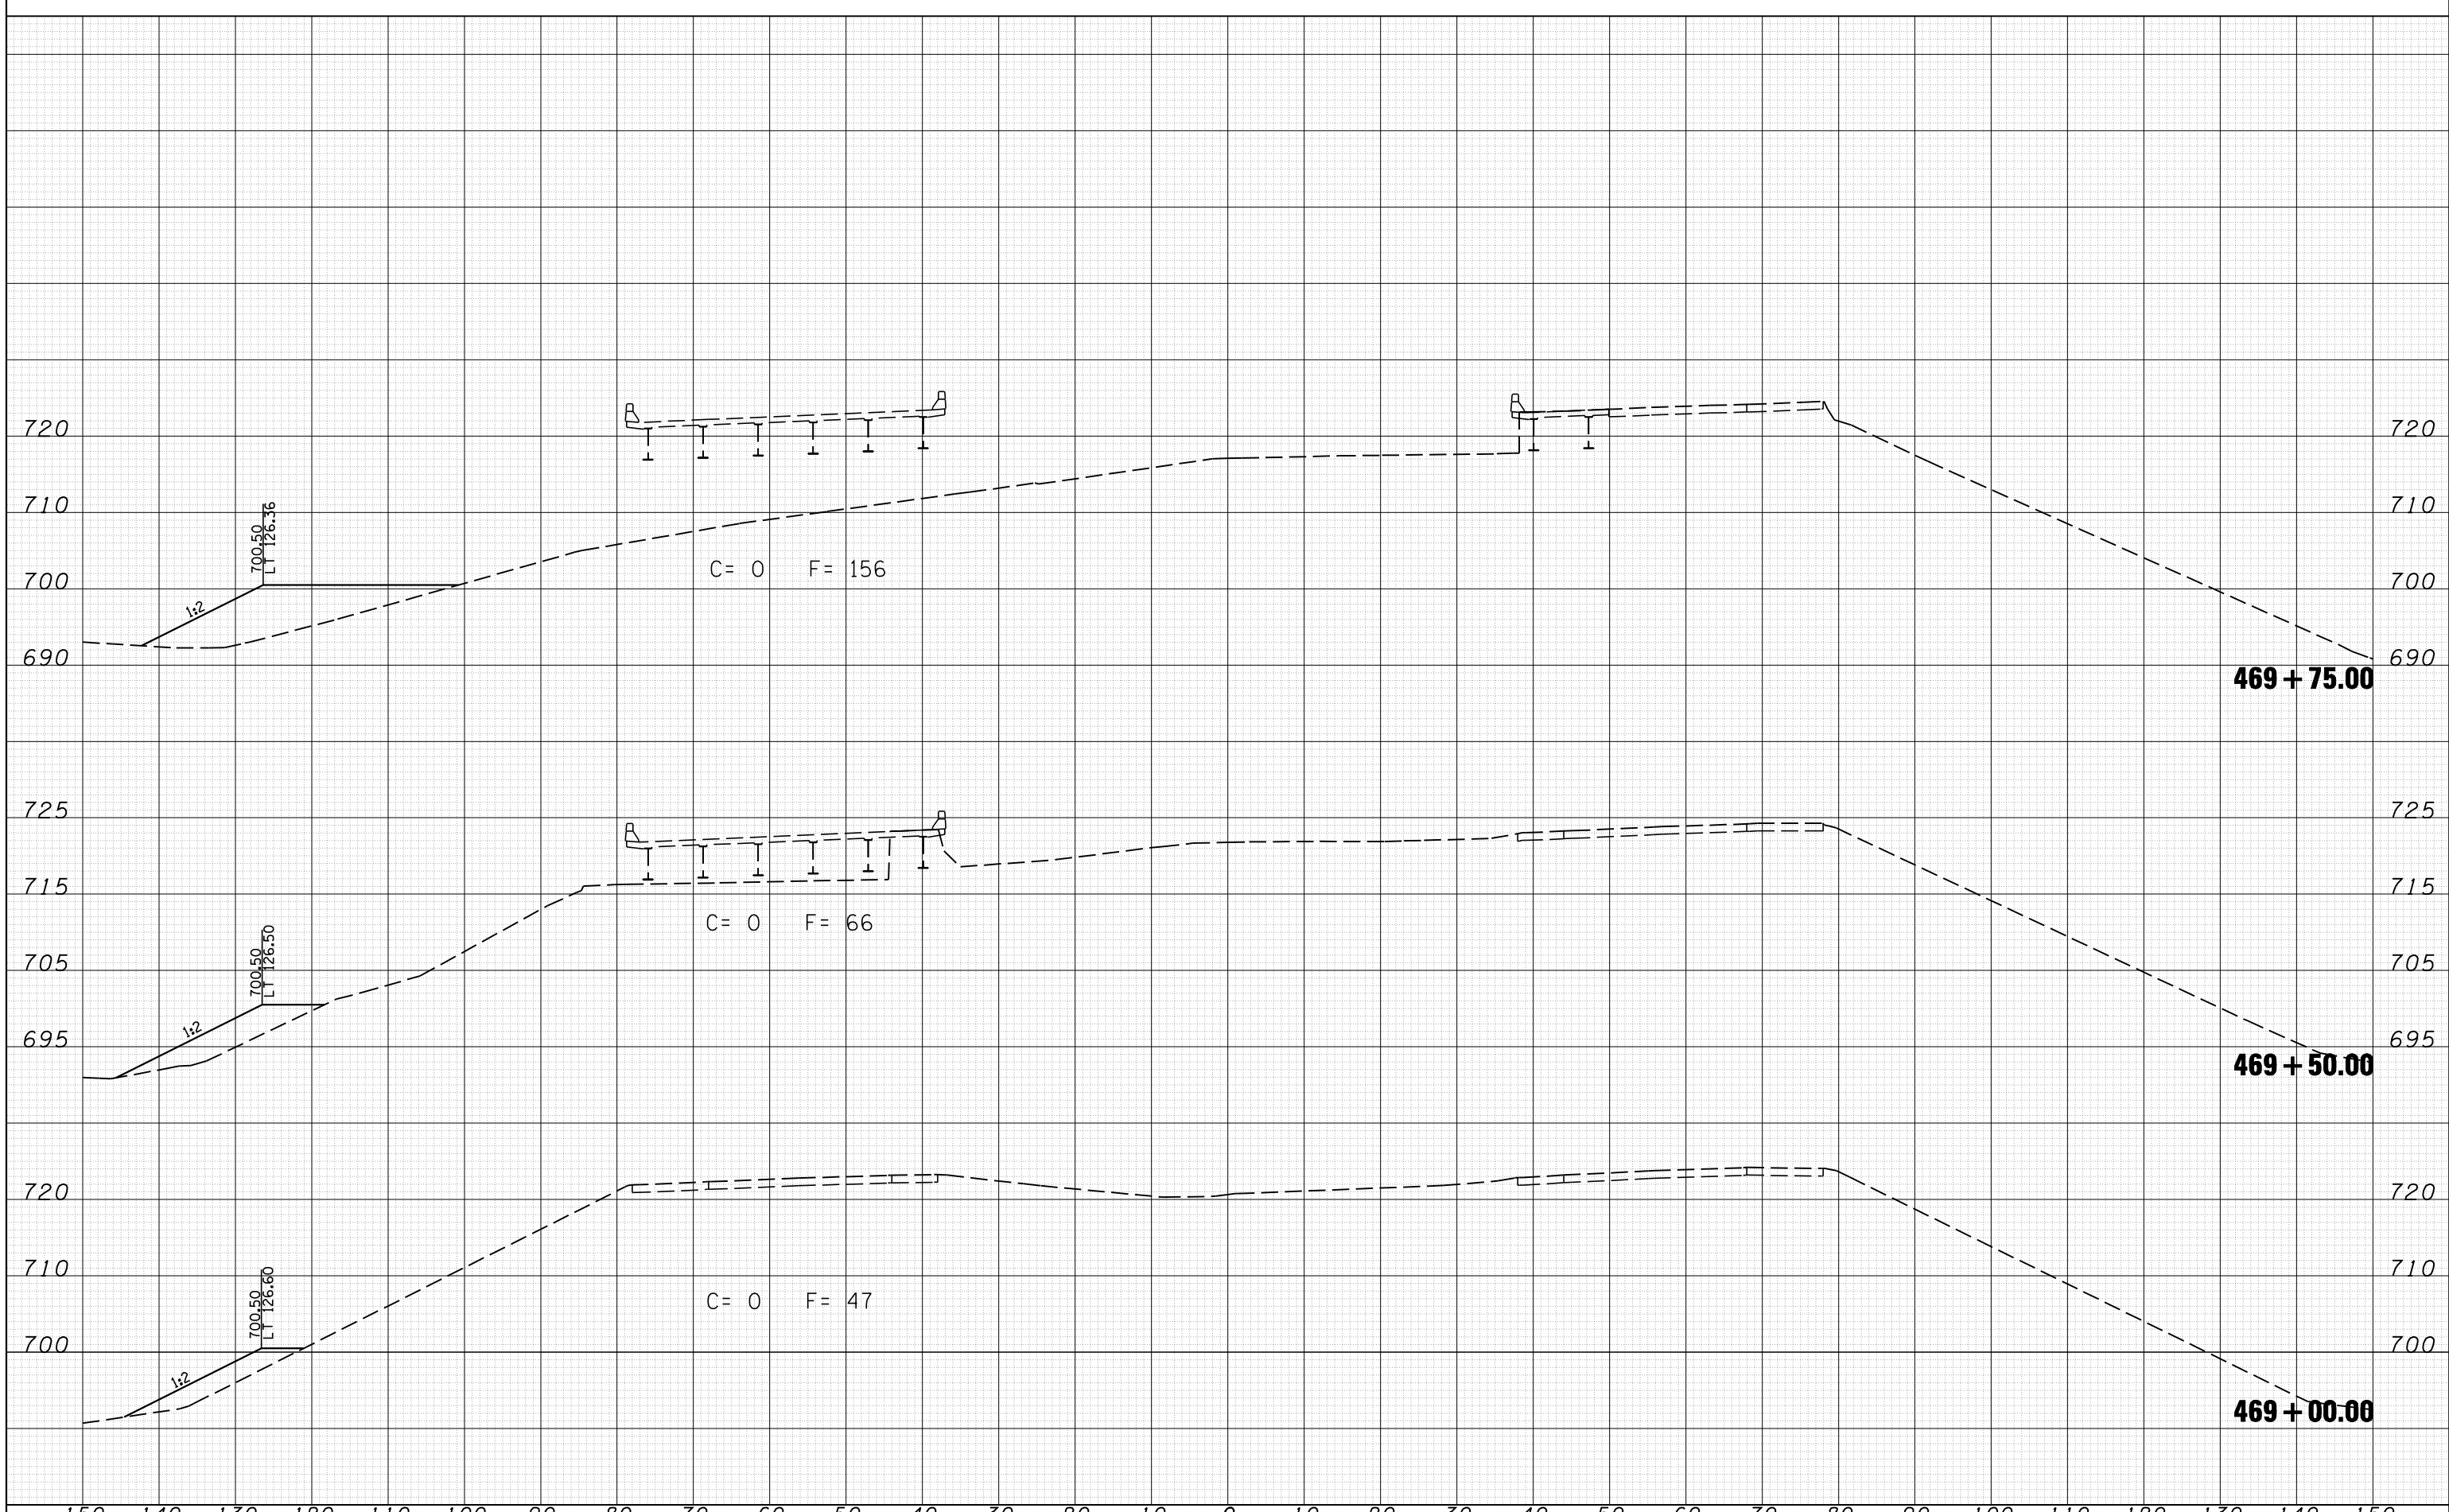

CEC Cummins Engineering Corporation Civil and Structural Engineering	JOB = 2265.5 FILE NAME = D672E11-sh-t-ws2.dgn PLOT SCALE = 20.0000' / IN. PLOT DATE = 3/18/2013	DESIGNED - NAK DRAWN - TJD CHECKED - NAK DATE - 3/3/2011	REVISED - REVISED - REVISED - REVISED -	STATE OF ILLINOIS DEPARTMENT OF TRANSPORTATION	PRE-STAGE 1 SN 0065-0068 CROSS SECTIONS	F.A.I. RTE. 55 SECTION D6 LOGAN CO BR 2011-1 COUNTY LOGAN TOTAL SHEETS 429 SHEET NO. 397 CONTRACT NO. 72E11	SCALE: SHEET NO. OF SHEETS STA. 469+00.00 TO STA. 469+75.00	ILLINOIS FED. AID PROJECT
---	--	---	--	---	--	--	---	---------------------------