


DATE	
BY	
SURVEYED	
PLOTTED	
TEMPLATE	
AREAS	
CHECKED	
NO.	

DATE	
BY	
SURVEYED	
PLOTTED	
TEMPLATE	
AREAS	
CHECKED	
NO.	

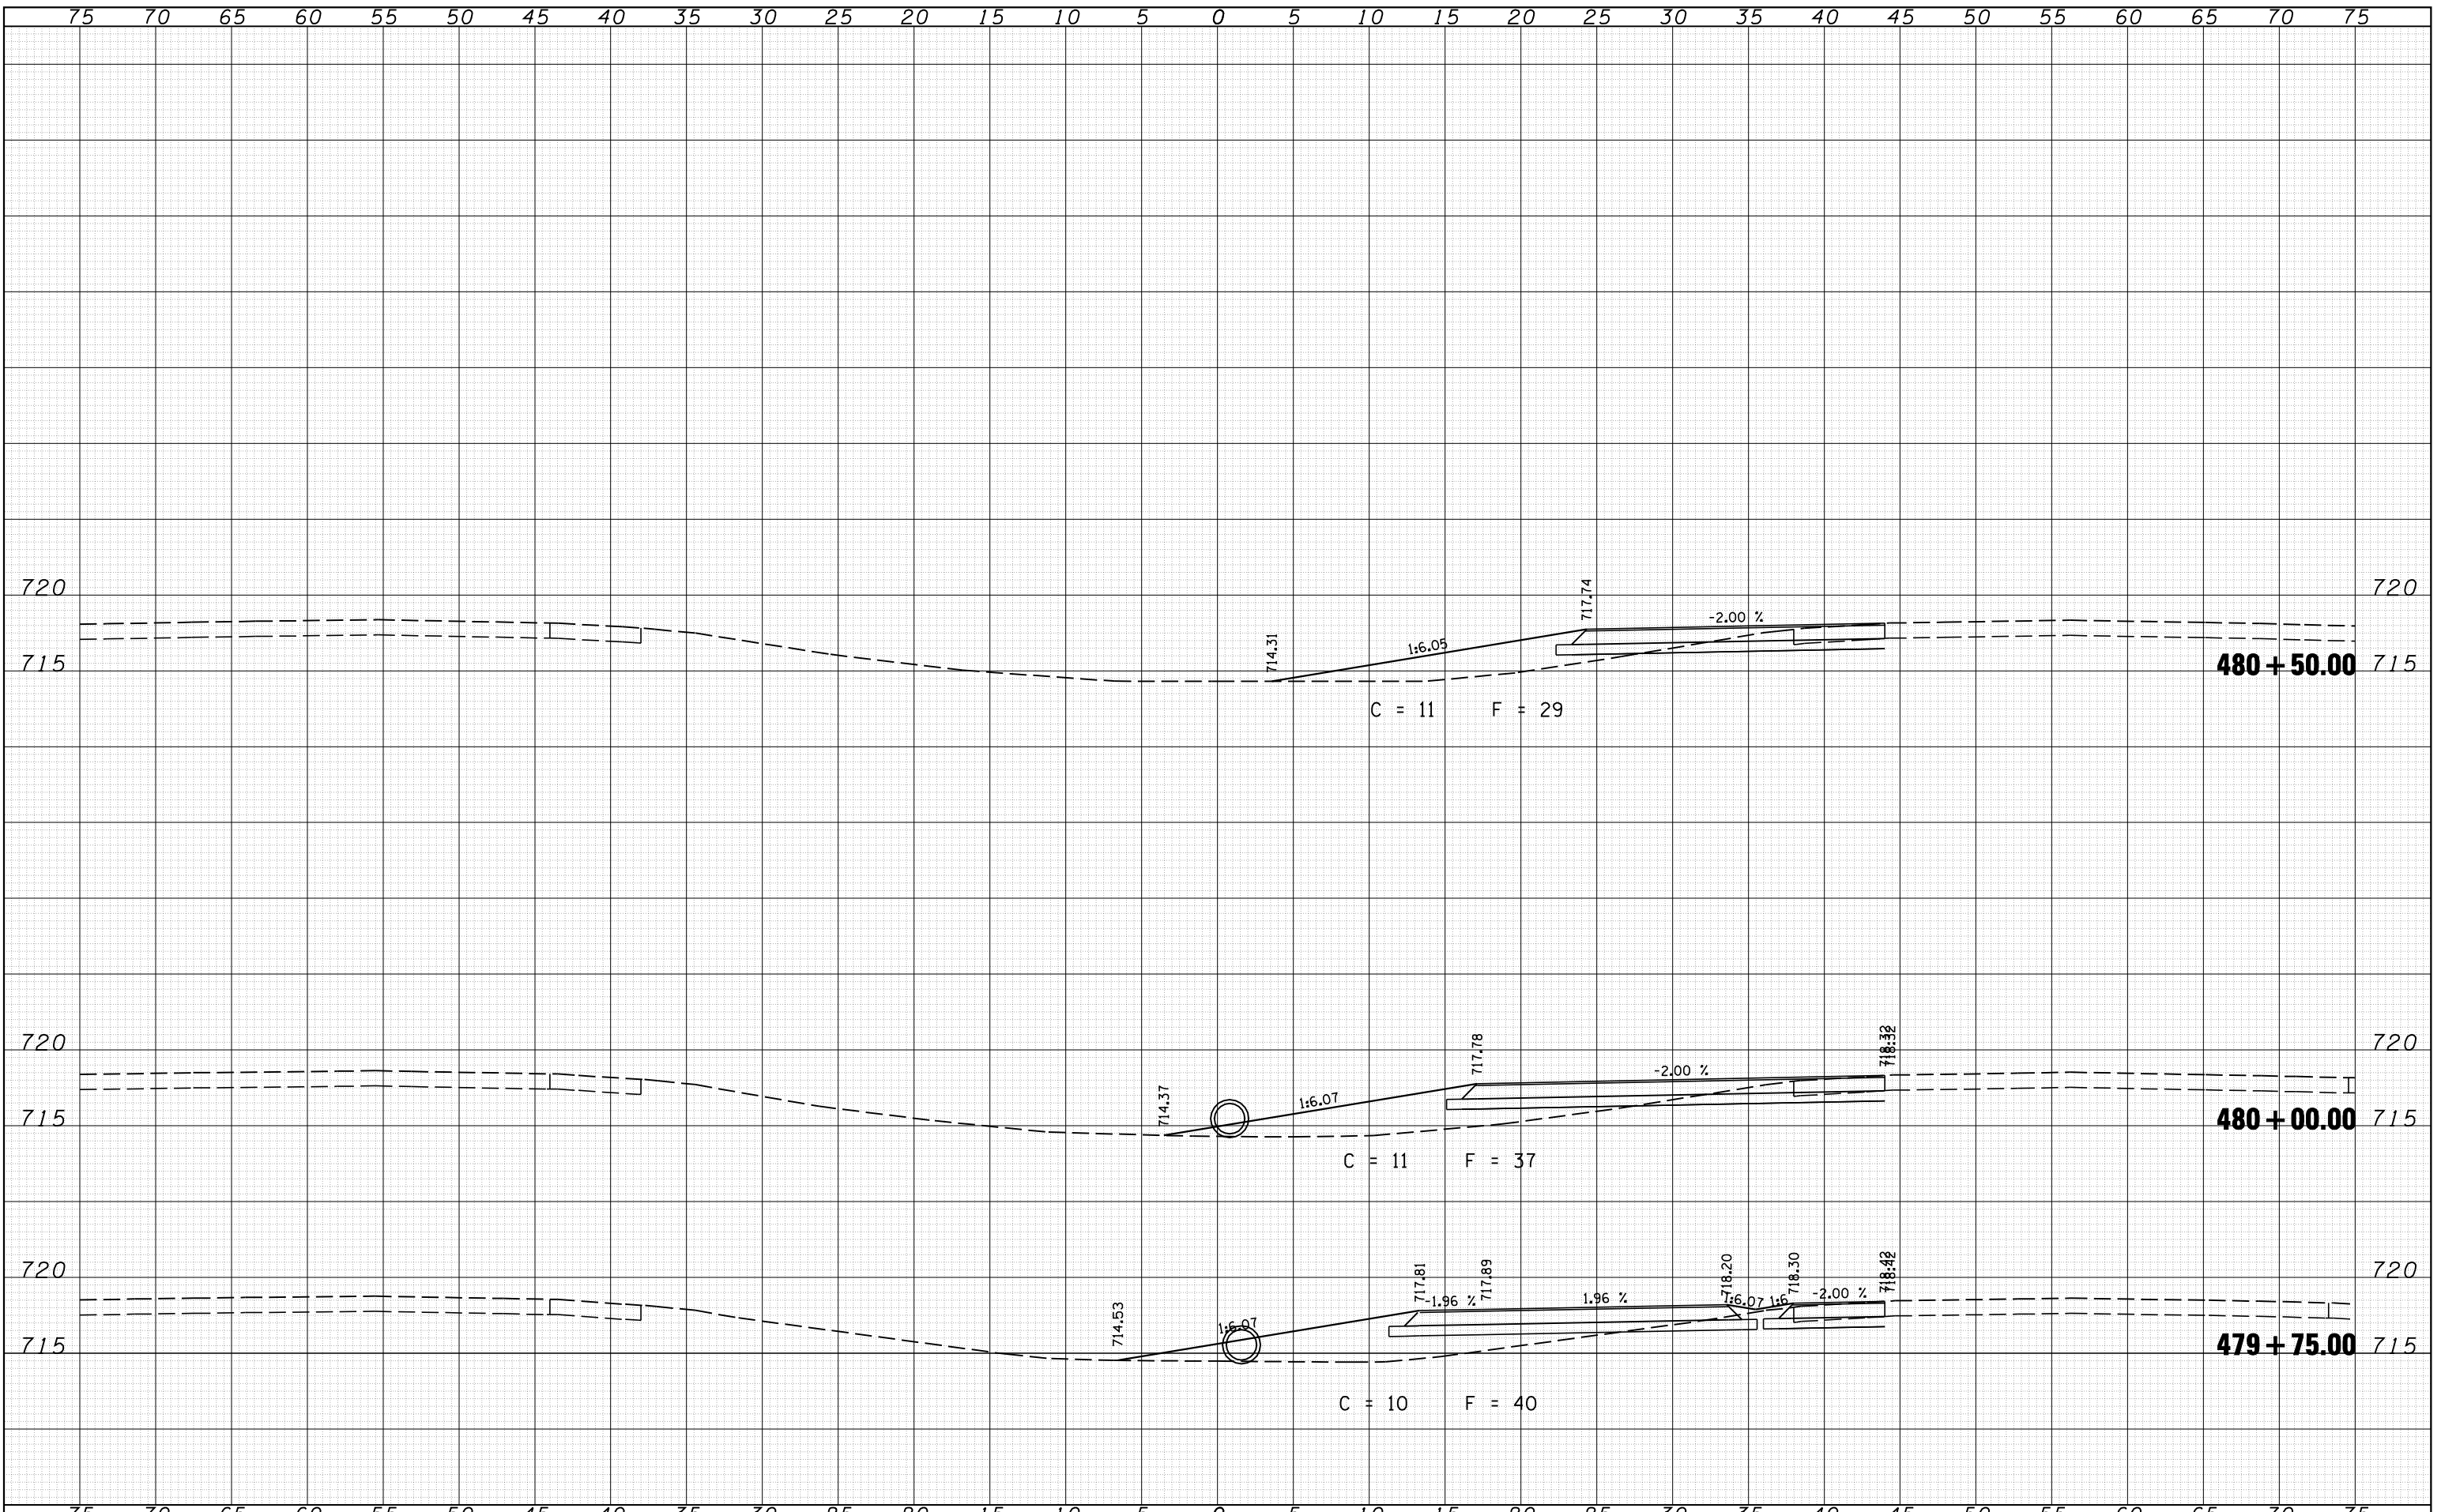

CEC Cummins Engineering Corporation
Civil and Structural Engineering

JOB = 2236.10
FILE NAME = D672E11-sh-t-ws3.dgn
PLOT SCALE = 10.0000' / IN.
PLOT DATE = 3/18/2013

DESIGNED - NAK
DRAWN - SJS
CHECKED - NAK
DATE - 8/21/2012

REVISED -
REVISED -
REVISED -
REVISED -

**STATE OF ILLINOIS
DEPARTMENT OF TRANSPORTATION**

**PRE-STAGE 1
SN 0065-0068 CROSS SECTIONS**

SCALE: SHEET NO. OF SHEETS STA. 479+75.00 TO STA. 480+75.00

F.A.I. RTE.	SECTION	COUNTY	TOTAL SHEETS	SHEET NO.
55	D6 LOGAN CO BR 2011-1	LOGAN	429	405
ILLINOIS FED. AID PROJECT			CONTRACT NO. 72E11	