


DATE	
BY	
SURVEYED	
PLOTTED	
TEMPLATE	
AREAS	
CHECKED	
NO.	

DATE	
BY	
SURVEYED	
PLOTTED	
TEMPLATE	
AREAS	
CHECKED	
NO.	

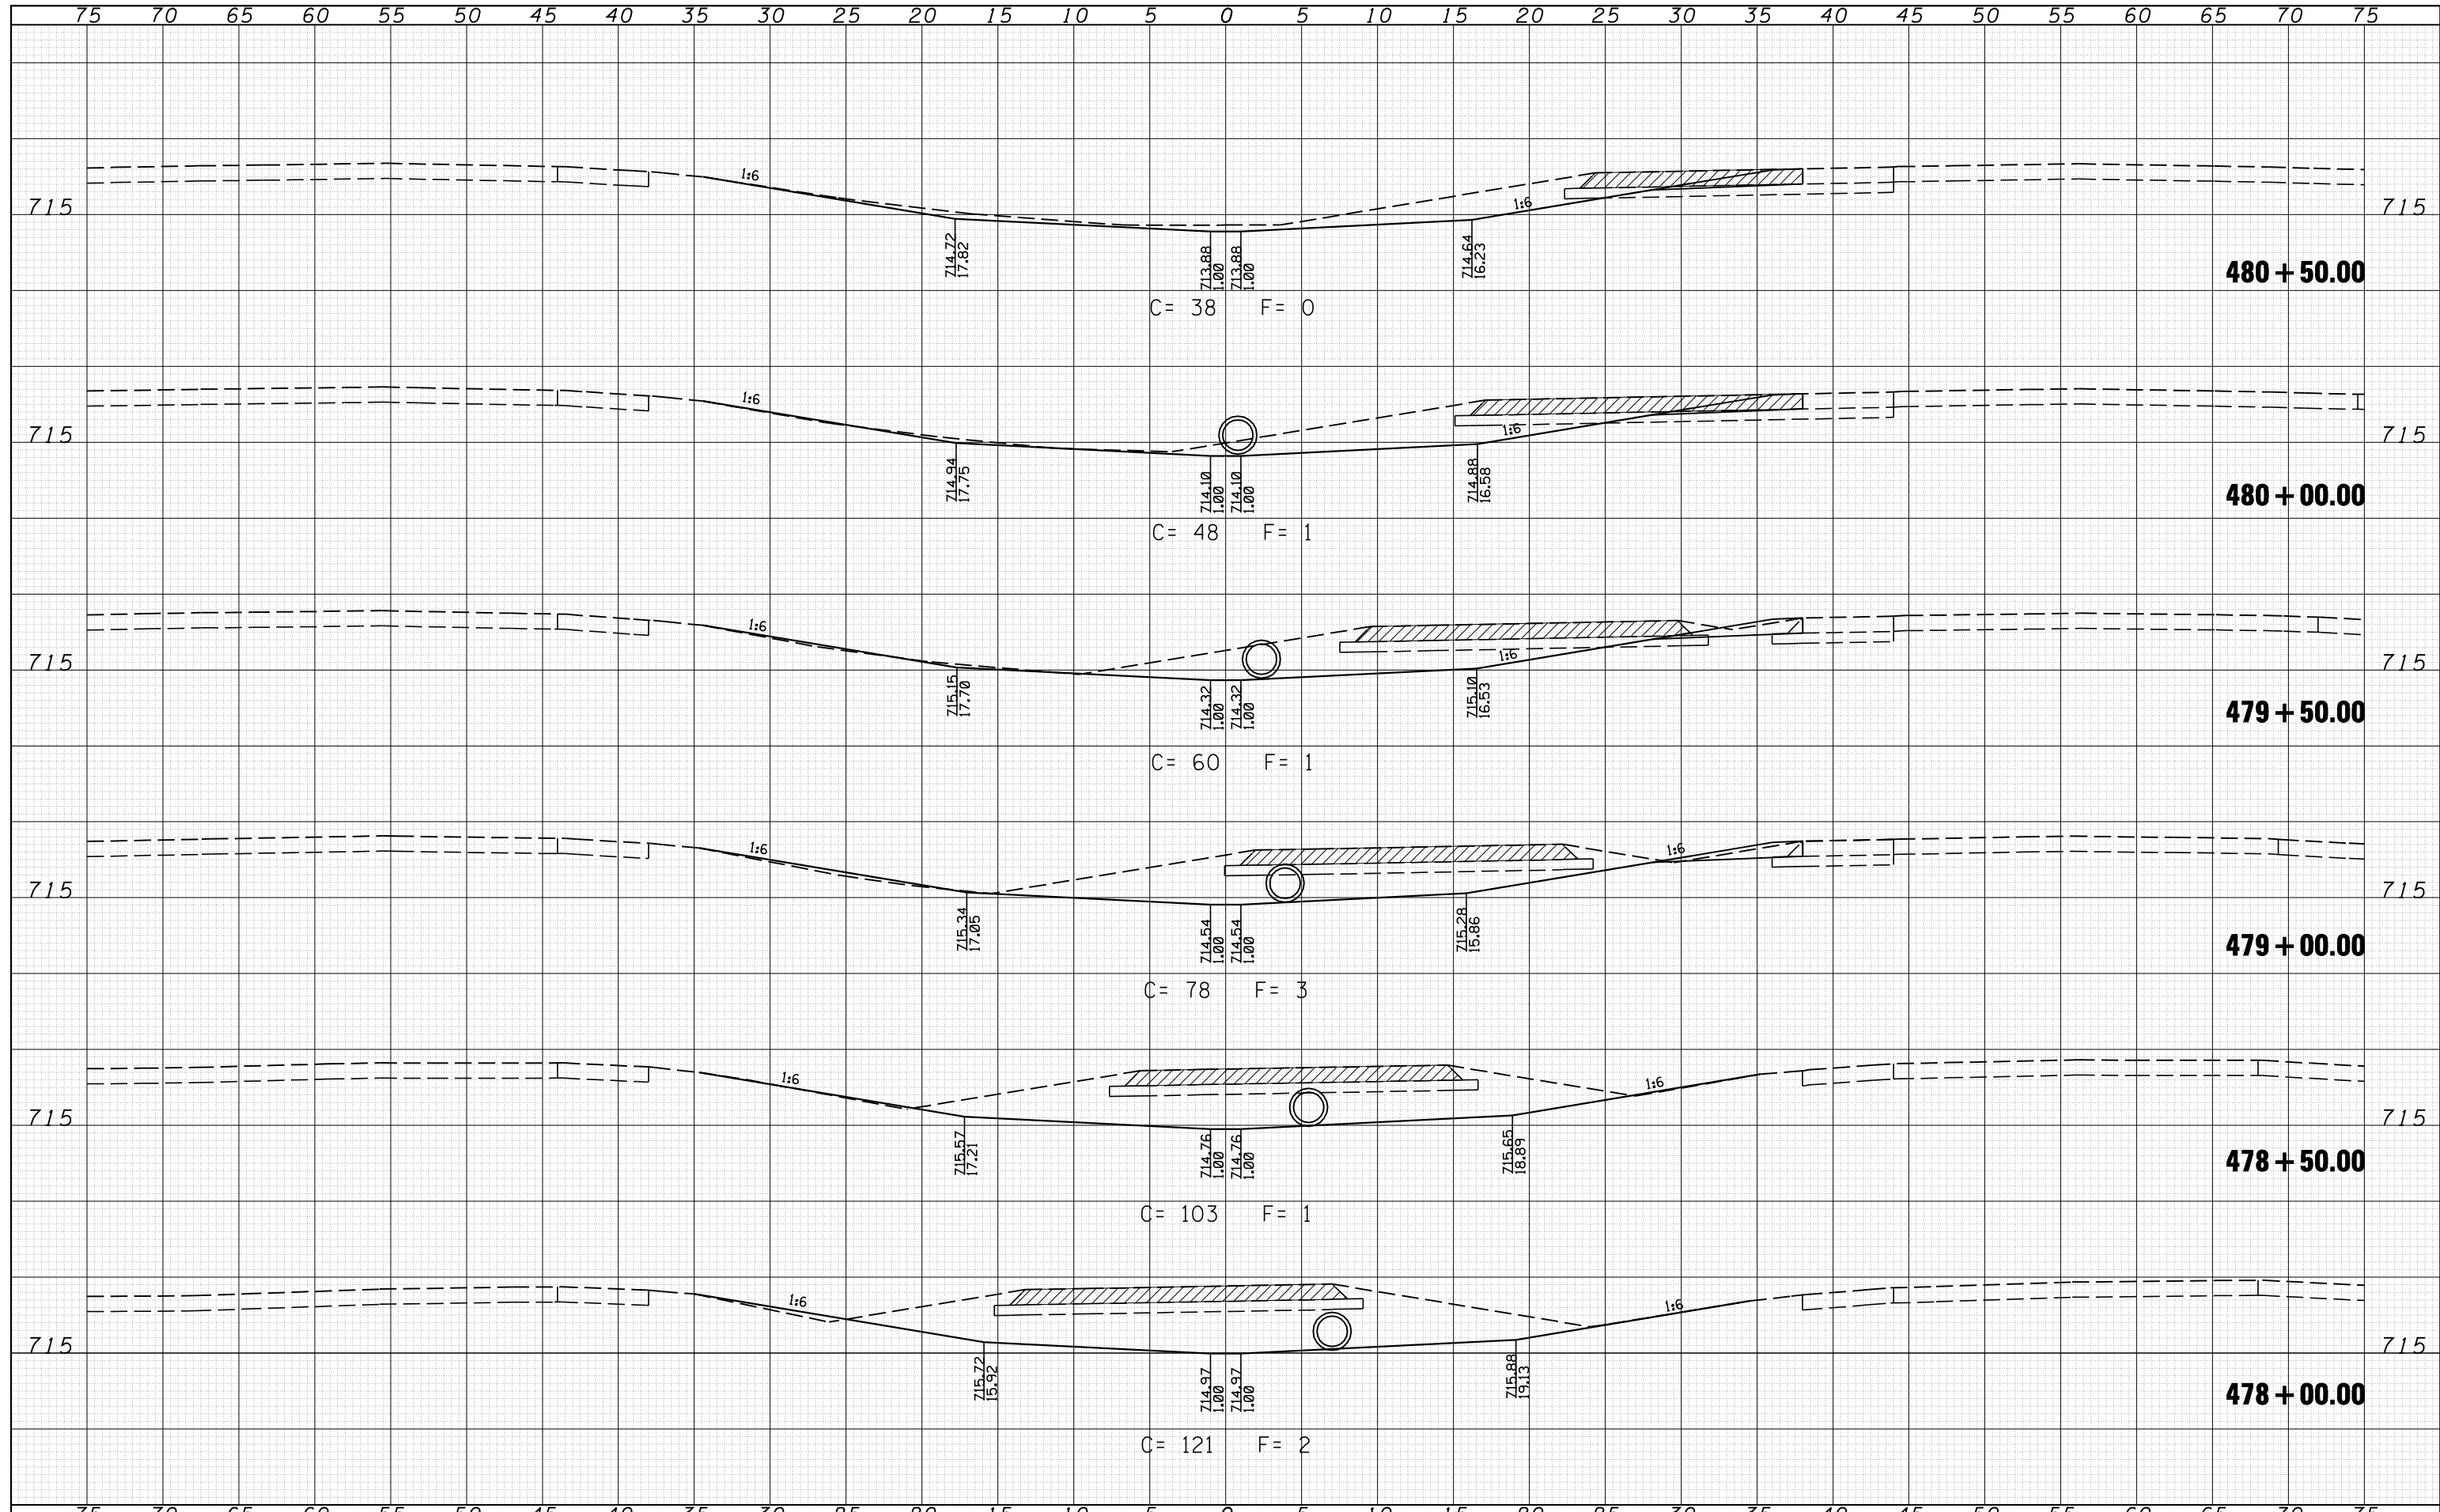

**CEC** Cummins Engineering Corporation  
Civil and Structural Engineering

JOB = 2236.10  
FILE NAME = D672E11-sh-t-ws7.dgn  
PLOT SCALE = 10.0000' / IN.  
PLOT DATE = 3/18/2013

DESIGNED - NAK  
DRAWN - TJD  
CHECKED - NAK  
DATE - 3/3/2011

REVISED -  
REVISED -  
REVISED -  
REVISED -

**STATE OF ILLINOIS  
DEPARTMENT OF TRANSPORTATION**

**FINAL PHASE  
SN 0065-0068 CROSS SECTIONS**  
SCALE: SHEET NO. OF SHEETS STA. 478+00.00 TO STA. 480+50.00

F.A.I. RTE.	SECTION	COUNTY	TOTAL SHEETS	SHEET NO.
55	D6 LOGAN CO BR 2011-1	LOGAN	429	427
				CONTRACT NO. 72E11
ILLINOIS FED. AID PROJECT				