


DATE	
BY	
FINAL SURVEY	SURVEYED
NOTE BOOK	PLOTTED
NO.	TEMPLATE
	AREAS
	CHECKED

DATE	
BY	
ORIGINAL SURVEY	SURVEYED
NOTE BOOK	PLOTTED
NO.	TEMPLATE
	AREAS
	CHECKED

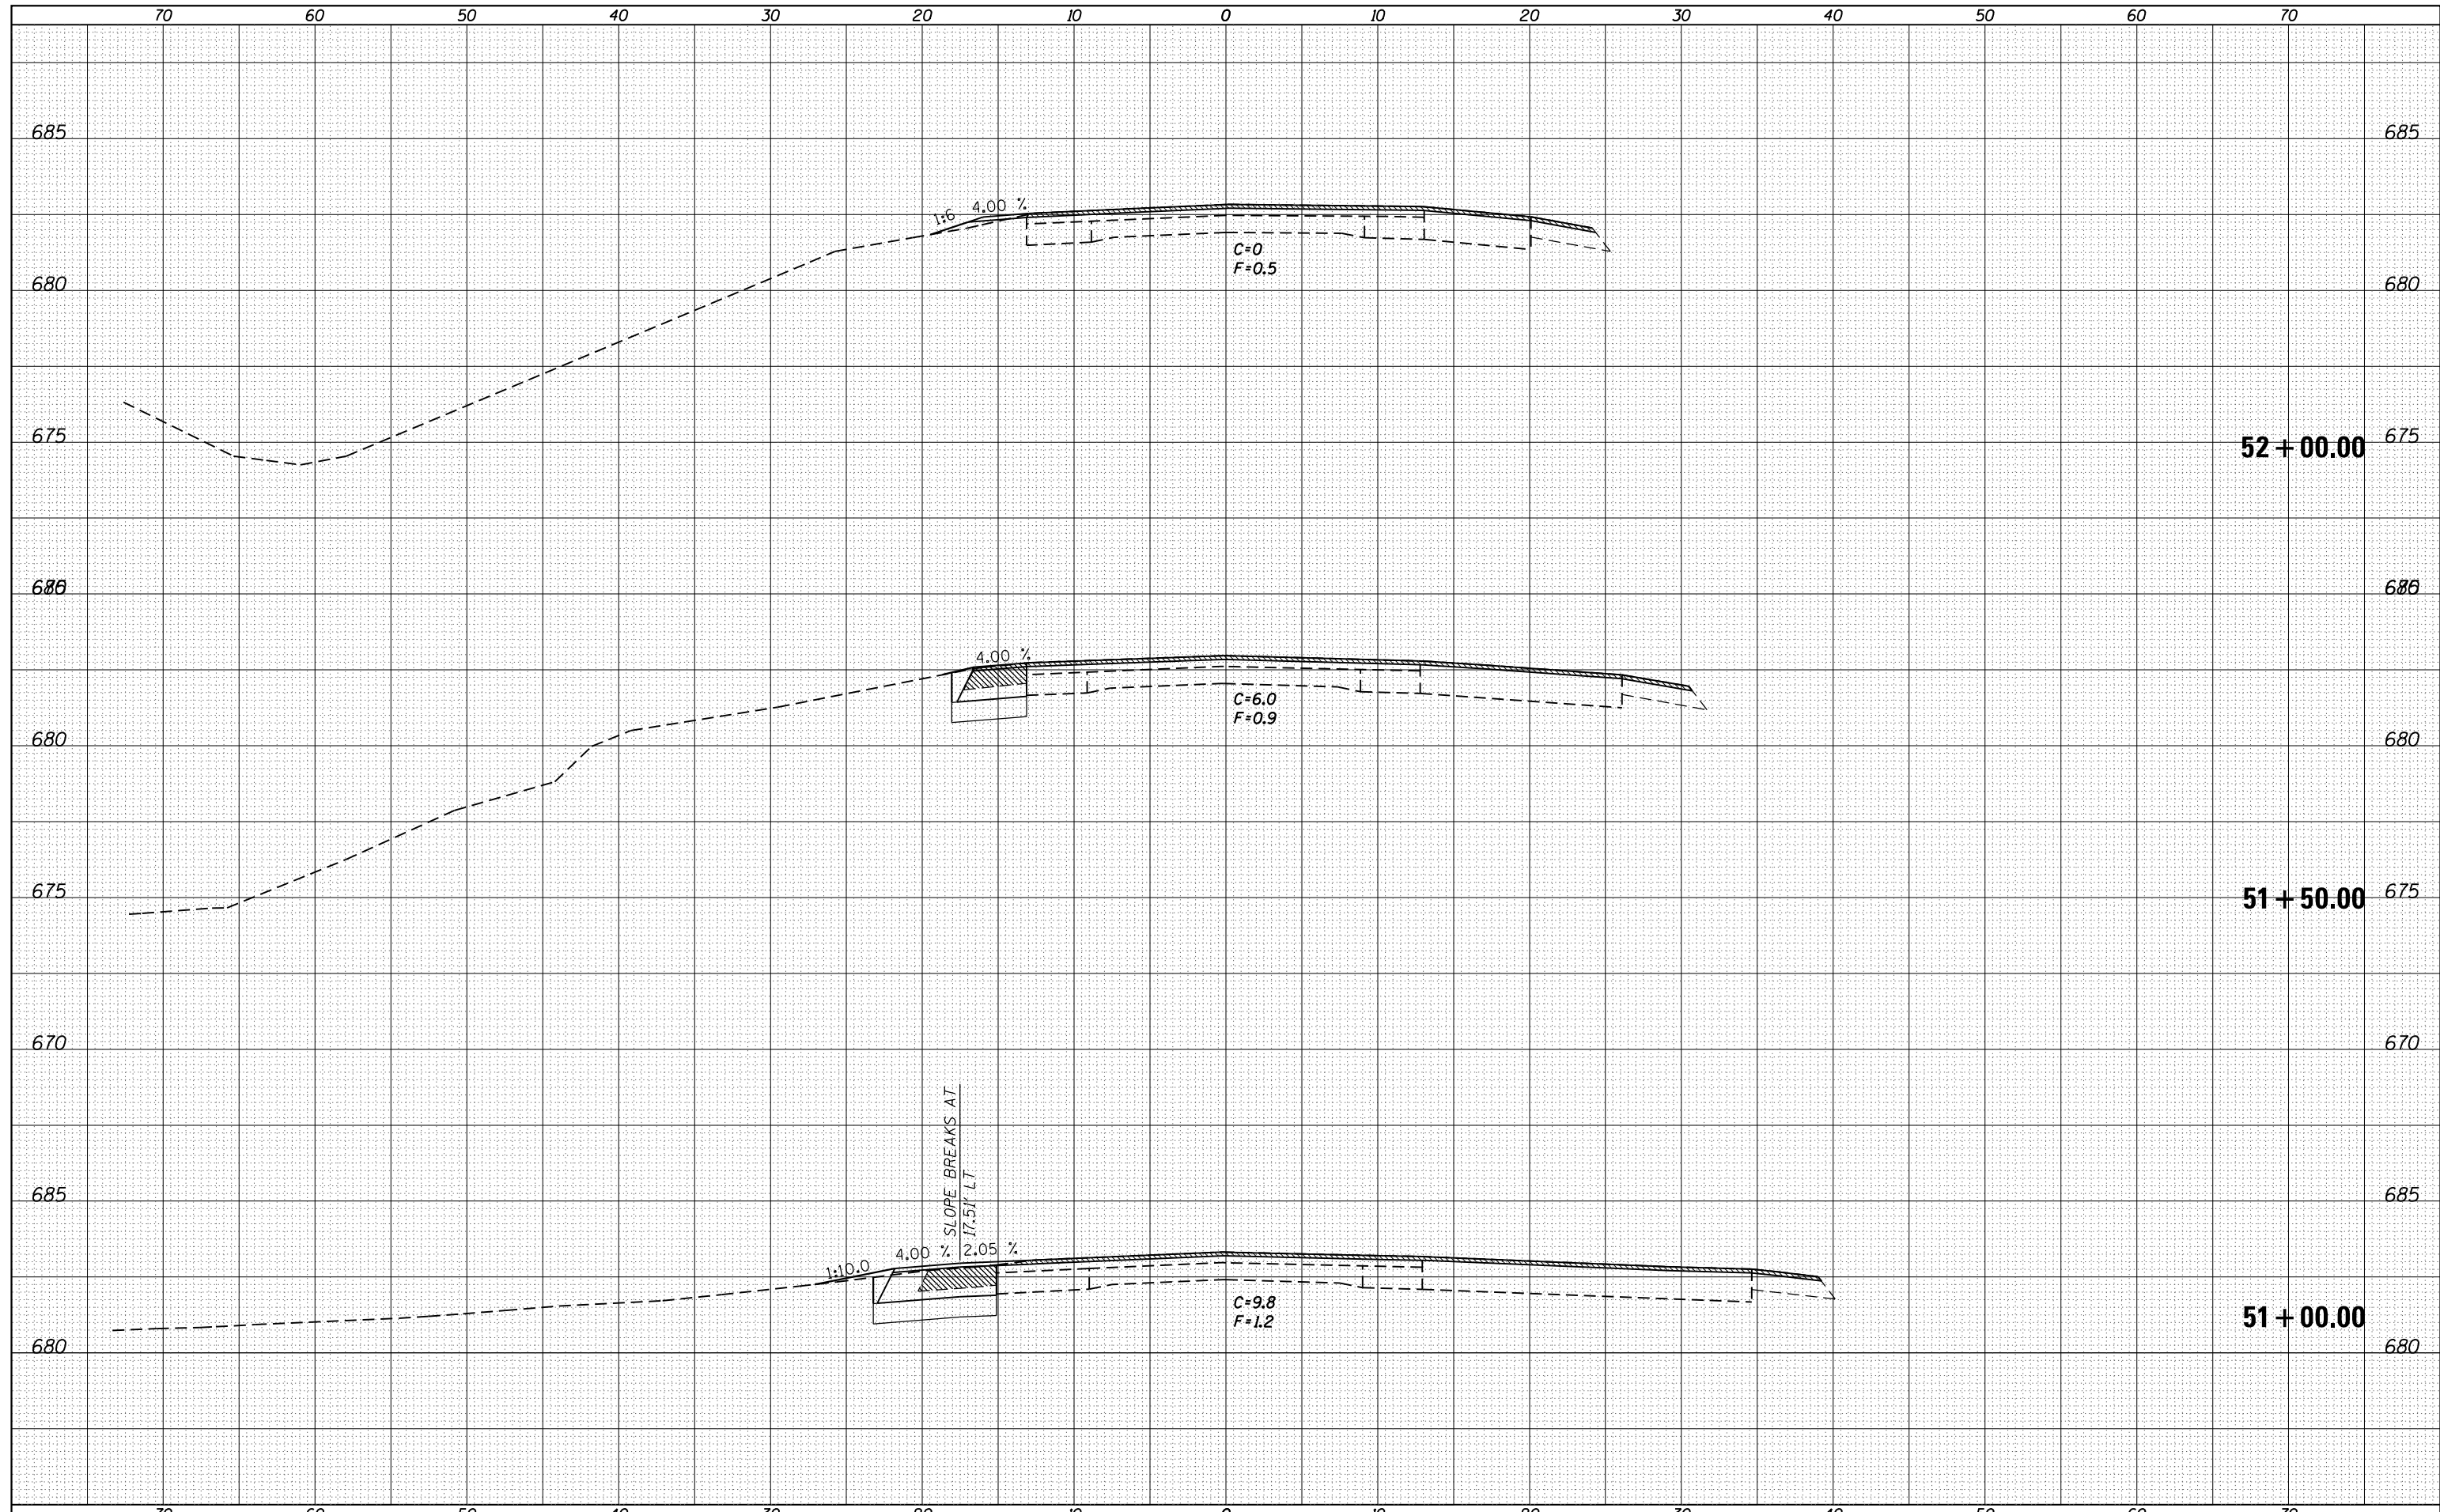

FILE NAME =	USER NAME = sparksqw	DESIGNED -	REVISIED -	STATE OF ILLINOIS DEPARTMENT OF TRANSPORTATION	IL 94 - CROSS SECTIONS			F.A.P. RTE.	SECTION	COUNTY	TOTAL SHEETS	SHEET NO.
Default	es:\pw\work\pwidot\sparksqw\d0325326\0672F87-shd-xssht-IL94.dgn	DRAWN -	REVISIED -		302	(34-1,34-2) N	HANCOCK	22	19			
	PLOT SCALE = 10.0000' / in.	CHECKED -	REVISIED -		SCALE: SHEET OF SHEETS STA. 51+00.00 TO STA.			CONTRACT NO. 72F87				
	PLOT DATE = Feb-13-2013 08:46:45AM	DATE -	REVISIED -		ILLINOIS FED. AID PROJECT							