


EXIST. CURVE CURV02
 PI STA. = 98+48.43
 Δ = 41° 31' 09" (RT)
 D = 3° 30' 00"
 R = 1,637.03'
 T = 620.53'
 L = 1,186.27'
 E = 113.66'
 e = -----
 T.R. = -----
 S.E. RUN = -----
 P.C. STA. = 92+27.90
 P.T. STA. = 104+14.17

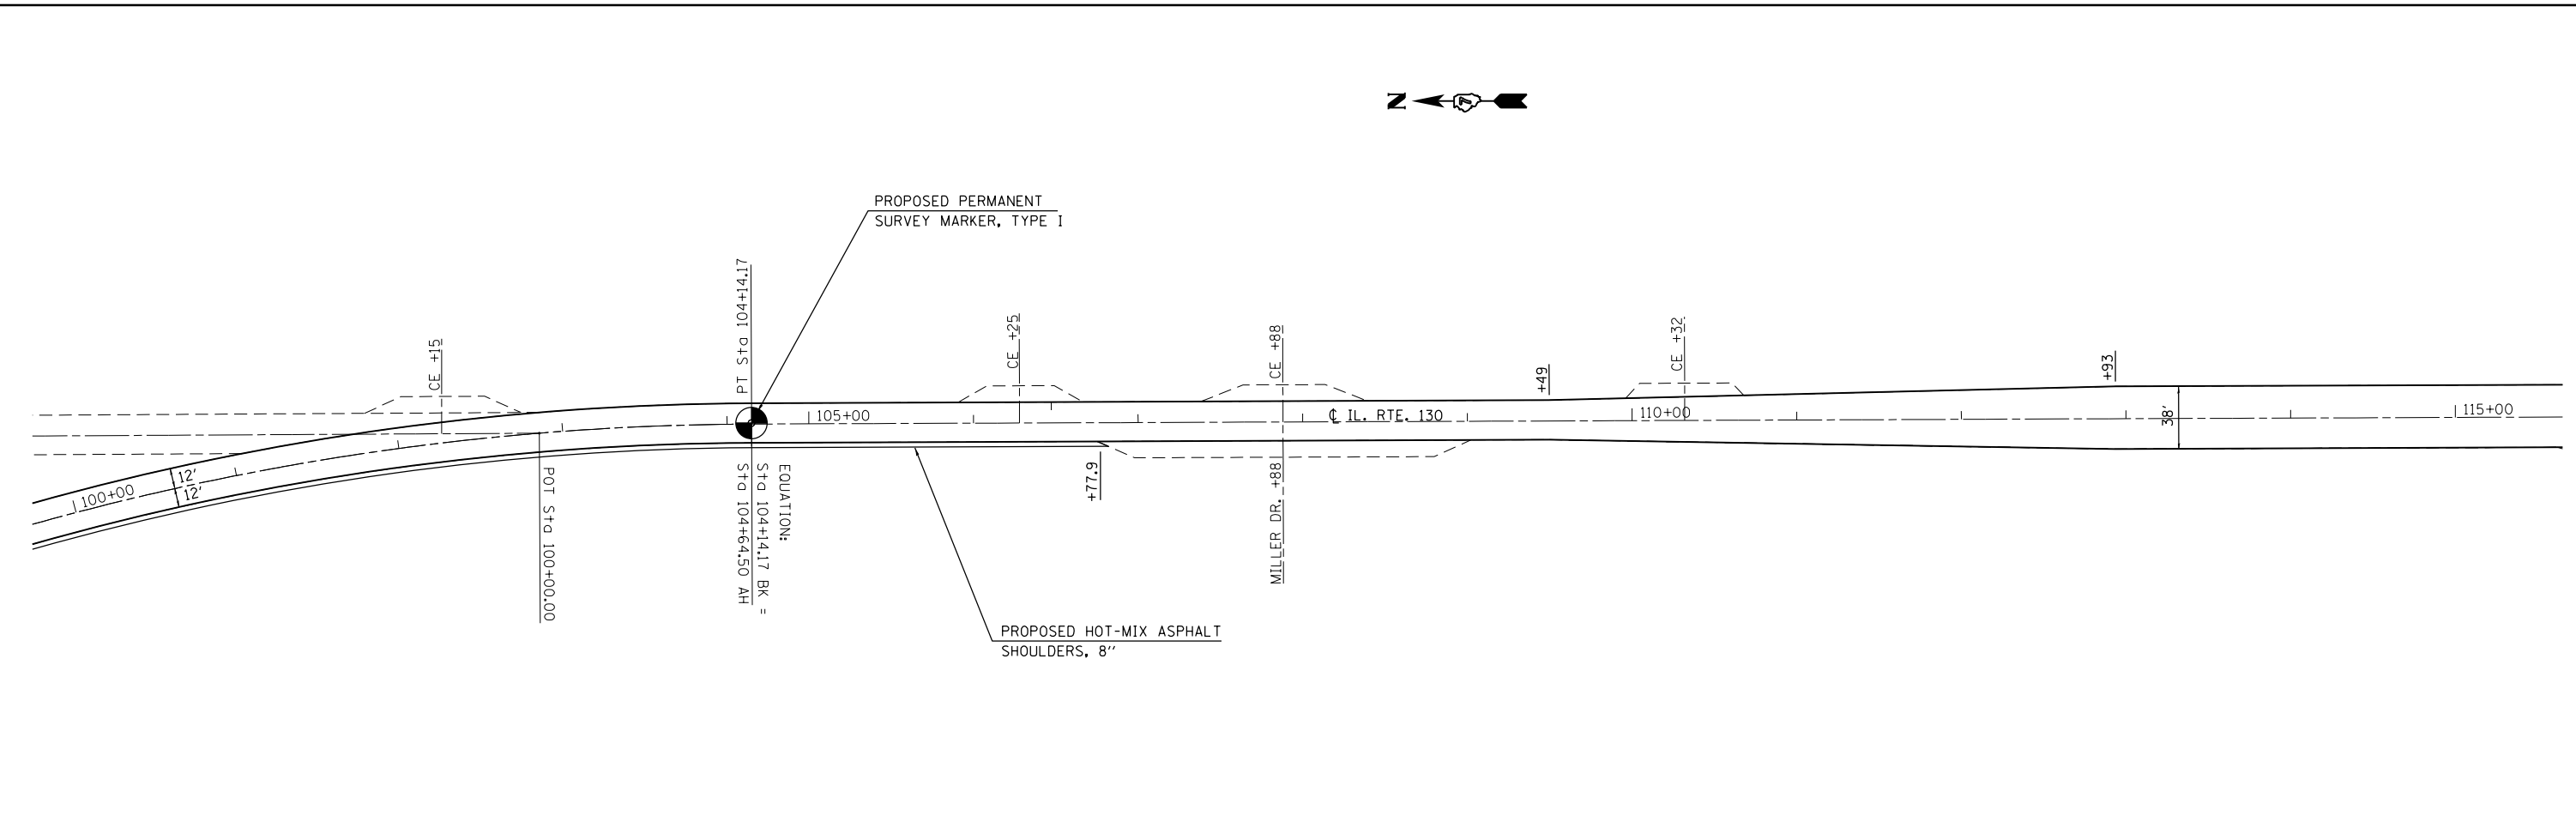

FILE NAME =	USER NAME = steffenmk	DESIGNED -	REVISED -
c:\pw\work\p\idot\steffenmk\d0147948\074409-sh-t-plan.dgn		DRAWN -	REVISED -
	PLOT SCALE = 100.0000' / in.	CHECKED -	REVISED -
	PLOT DATE = 3/14/2013	DATE -	REVISED -

**STATE OF ILLINOIS
 DEPARTMENT OF TRANSPORTATION**

PLAN SHEET

SCALE: 50 SHEET NO. 2 OF 20 SHEETS STA. 87+00 TO STA. 115+00

F.A.P. RTE.	SECTION	COUNTY	TOTAL SHEETS	SHEET NO.
116	(124,125,126)RS-3	RICHLAND	60	24
CONTRACT NO. 74409				
ILLINOIS FED. AID PROJECT				