
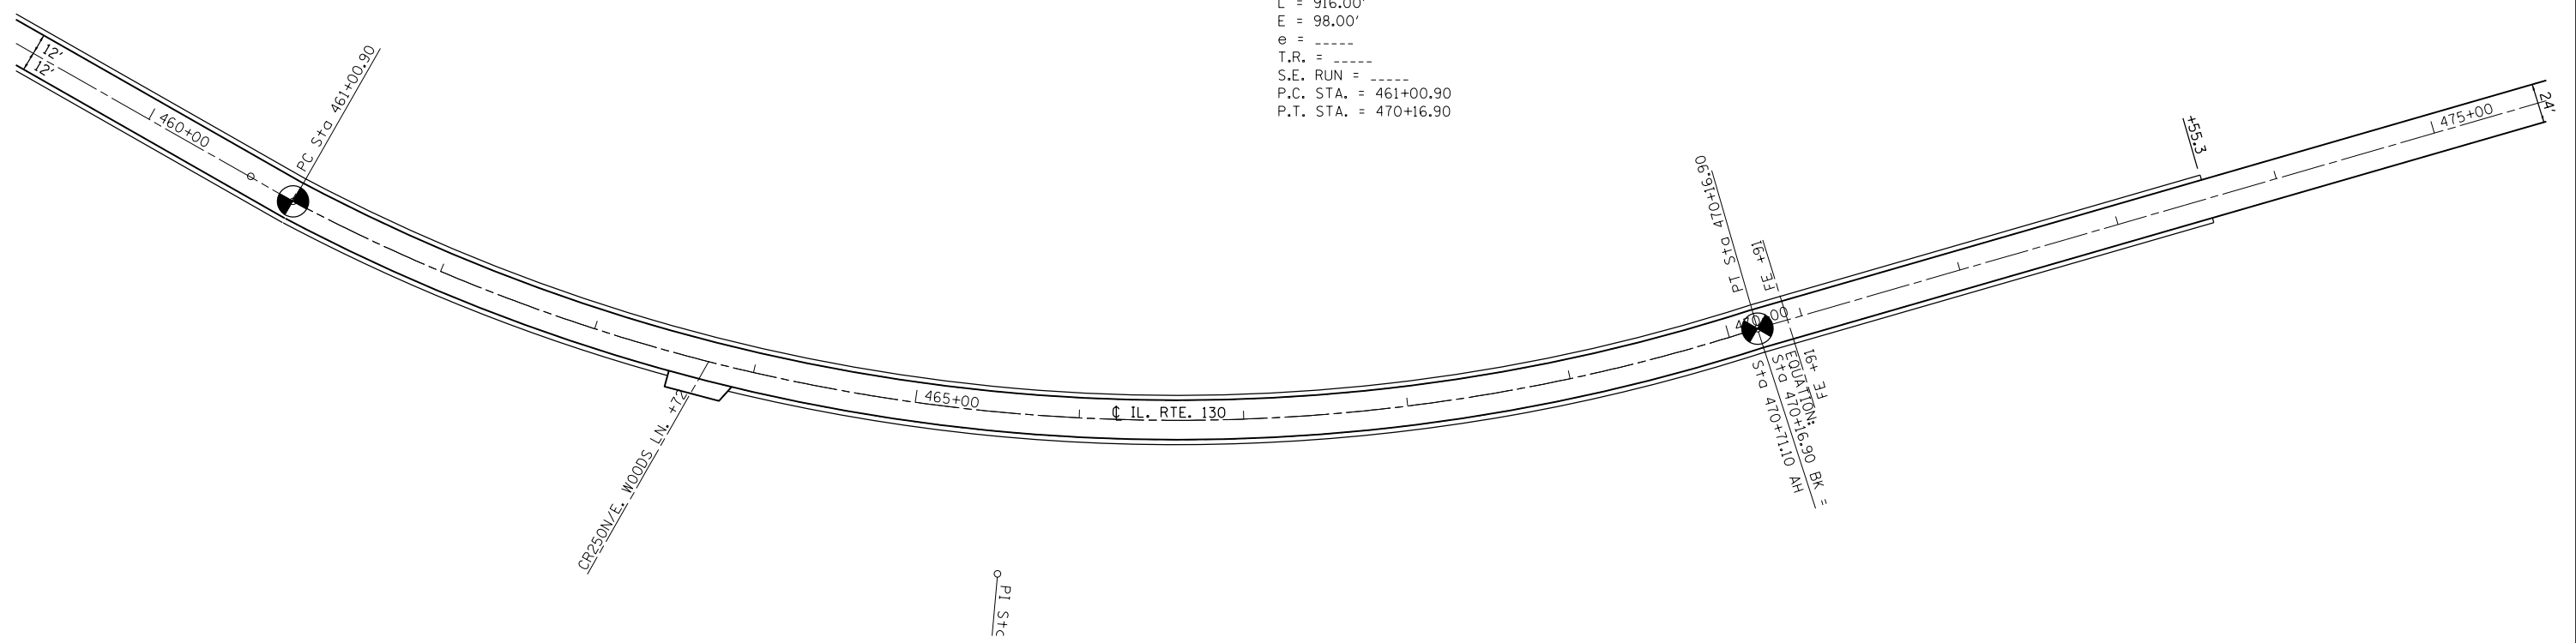


EXIST. CURVE CURV03  
 PI STA. = 465+84.94  
 $\Delta$  = 45° 47' 05" (LT)  
 $D$  = 4° 59' 54"  
 $R$  = 1,146.30'  
 $T$  = 484.04'  
 $L$  = 916.00'  
 $E$  = 98.00'  
 $e$  = -----  
 $T.R.$  = -----  
 $S.E. RUN$  = -----  
 P.C. STA. = 461+00.90  
 P.T. STA. = 470+16.90

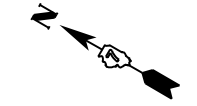

FILE NAME =	USER NAME = steffenmk	DESIGNED -	REVISED -
ci:\pw\work\p\dot\steffenmk\d0147948\074409-shr-plan.dgn		DRAWN -	REVISED -
	PLOT SCALE = 100.0000' / in.	CHECKED -	REVISED -
	PLOT DATE = 3/14/2013	DATE -	REVISED -

**STATE OF ILLINOIS  
 DEPARTMENT OF TRANSPORTATION**

**PLAN SHEET**

SCALE: 50      SHEET NO. 14 OF 20 SHEETS      STA. 445+00      TO STA. 475+00

F.A.P. RTE.	SECTION	COUNTY	TOTAL SHEETS	SHEET NO.
116	(124,125,126)RS-3	RICHLAND	60	36
CONTRACT NO. 74409				
ILLINOIS FED. AID PROJECT				