
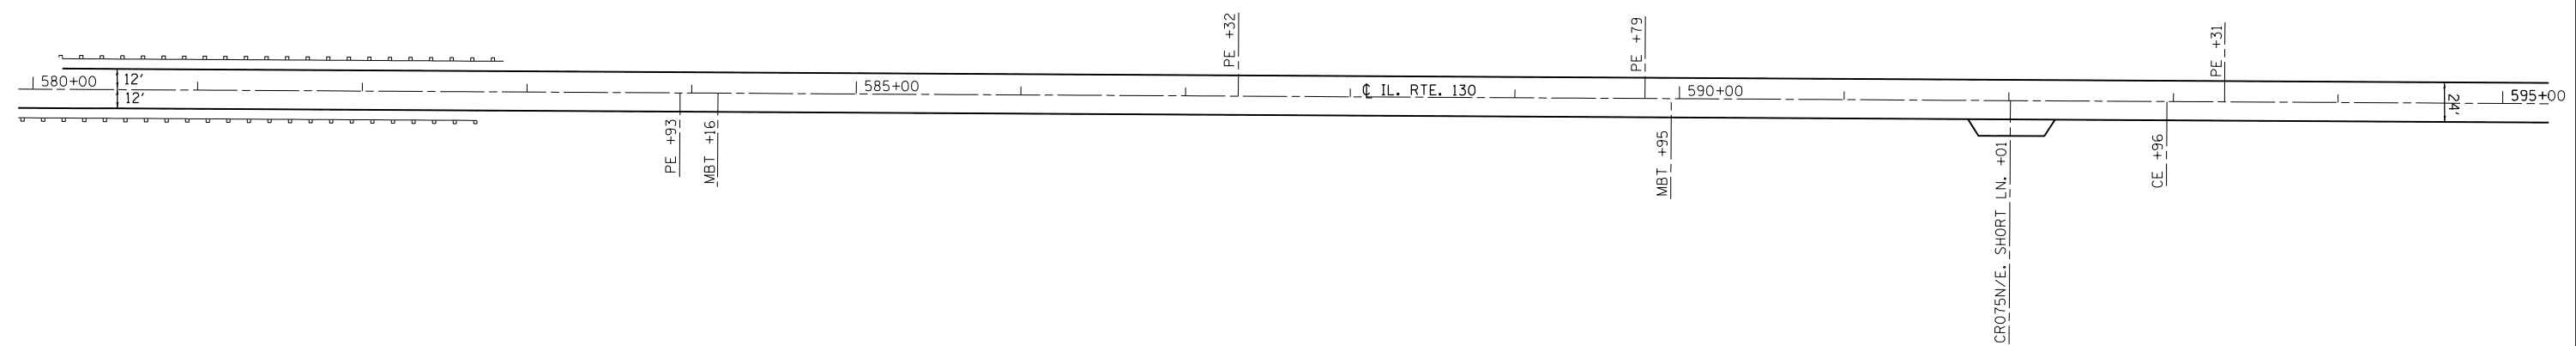


EXIST. CURVE CURV05
 PI STA. = 568+17.38
 Δ = 49° 38' 48" (RT)
 D = 5° 39' 52"
 R = 1,011.51'
 T = 467.88'
 L = 876.47'
 E = 102.97'
 e = -----
 T.R. = -----
 S.E. RUN = -----
 P.C. STA. = 563+49.50
 P.T. STA. = 572+25.97

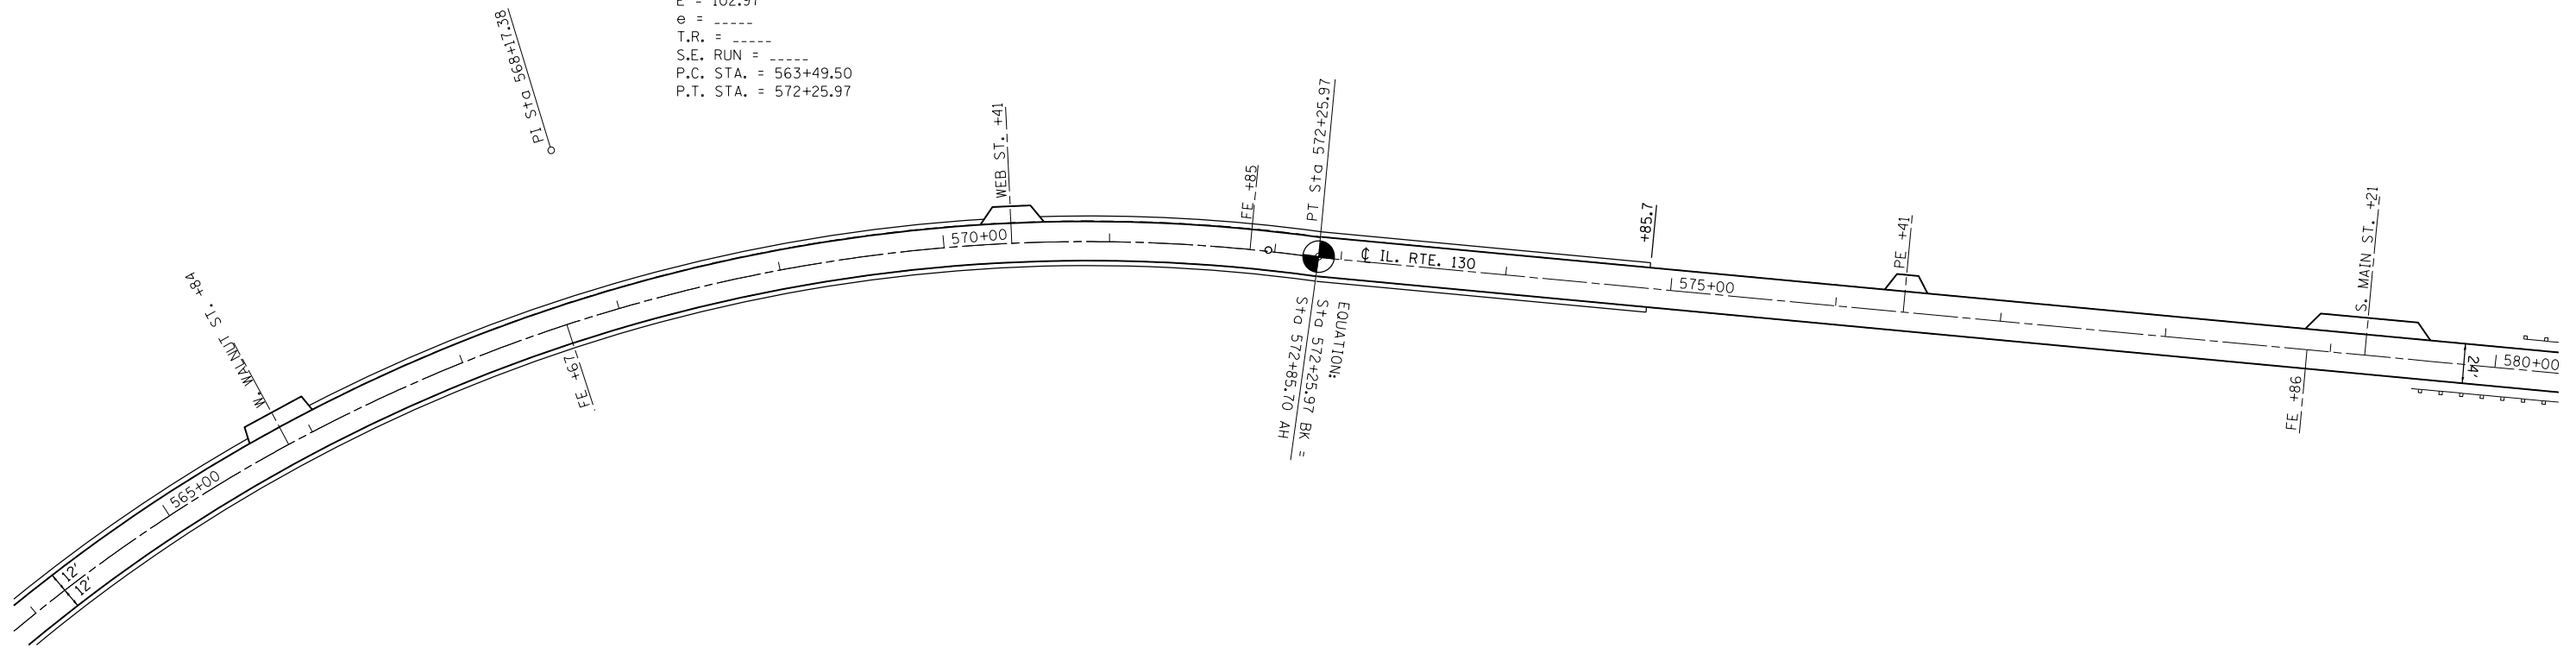

FILE NAME =	USER NAME = steffenmk	DESIGNED -	REVISED -
ci:\pw\work\p\dot\steffenmk\d0147948\074409-shr-plan.dgn		DRAWN -	REVISED -
	PLOT SCALE = 100.0000' / in.	CHECKED -	REVISED -
	PLOT DATE = 3/14/2013	DATE -	REVISED -

**STATE OF ILLINOIS
 DEPARTMENT OF TRANSPORTATION**

PLAN SHEET

SCALE: 50 SHEET NO. 18 OF 20 SHEETS STA. 564+00 TO STA. 595+00

F.A.P. RTE.	SECTION	COUNTY	TOTAL SHEETS	SHEET NO.
116	(124,125,126)RS-3	RICHLAND	60	40
CONTRACT NO. 74409				
ILLINOIS FED. AID PROJECT				