


EXISTING TYPICAL CROSS SECTION

U. S. ROUTE 45

STATION EQUATION
 STA. 380+80.00 (BK) = STA. 100+00.00 (AH)

STA. 254+39.00 TO STA. 380+80.00
 STA. 100+00.00 TO STA. 100+14.59
 STA. 505+61.40 TO STA. 541+03.96
 STA. 541+94.04 TO STA. 618+53.00

PAVING OMISSION
 STA. 541+03.96 TO STA. 541+94.04

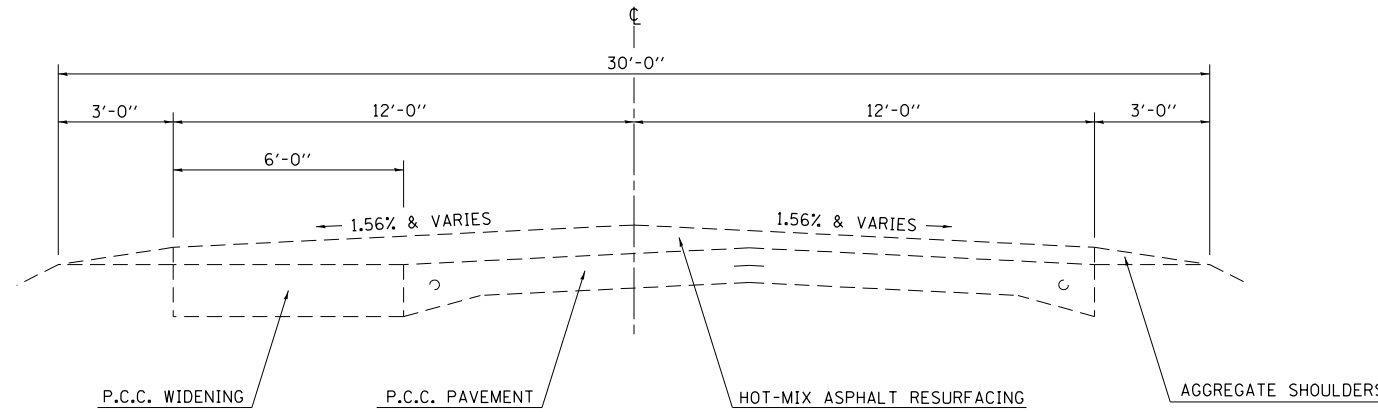

NOTE: NOT DRAWN TO SCALE


EXISTING TYPICAL CROSS SECTION

U. S. ROUTE 45

STATION EQUATION
 STA. 223+74.50 (BK) = STA. 505+61.40 (AH)

STA. 100+14.59 TO STA. 142+50.63
 STA. 143+70.89 TO STA. 223+74.50

PAVING OMISSION
 STA. 142+50.63 TO STA. 143+70.89

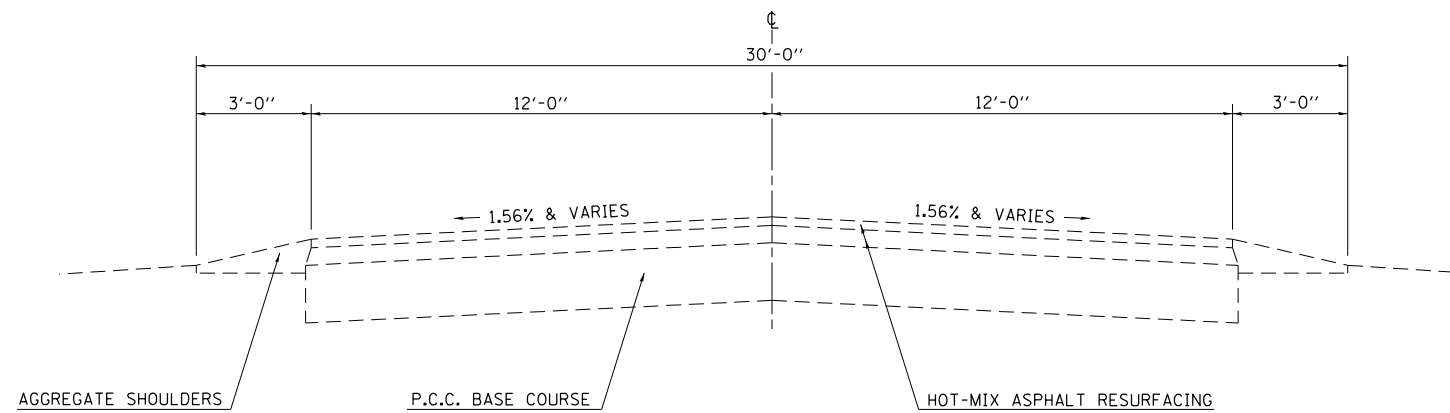

NOTE: NOT DRAWN TO SCALE

FILE NAME = c:\pwork\pwork\stefjenmk\d0249325\d74511-sh-typicals.dgn	USER NAME = stefjenmk	DESIGNED -	REVISED -	STATE OF ILLINOIS DEPARTMENT OF TRANSPORTATION	EXISTING TYPICAL CROSS SECTION			F.A.P. RTE.	SECTION	COUNTY	TOTAL SHEETS	SHEET NO.
	PLOT SCALE = 100.0000' / 1" =	CHECKED -	REVISED -		824	(19,20)RS-4	COLES	56	11			
PLOT DATE = 10/2/2012	DATE -	REVISED -	SCALE: NA		SHEET NO. 6 OF 6 SHEETS	STA.	TO STA.	CONTRACT NO. 74511				
ILLINOIS FED. AID PROJECT												