
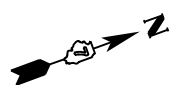
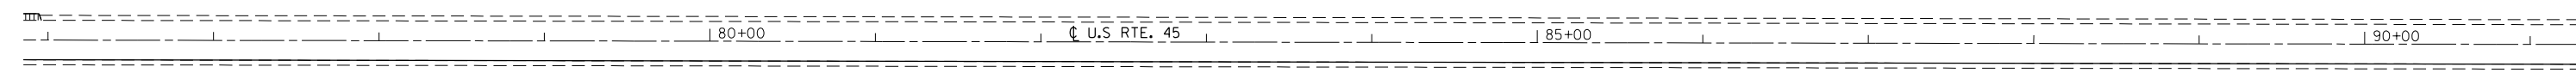


DEPARTMENT OF NATURAL
RESOURCES SENSITIVE AREA:
OFF-ROAD ACTIVITIES,
STORAGE OF MATERIALS OR
PARKING OF EQUIPMENT WILL
NOT BE ALLOWED FROM
STA 71+50 TO STA 75+50

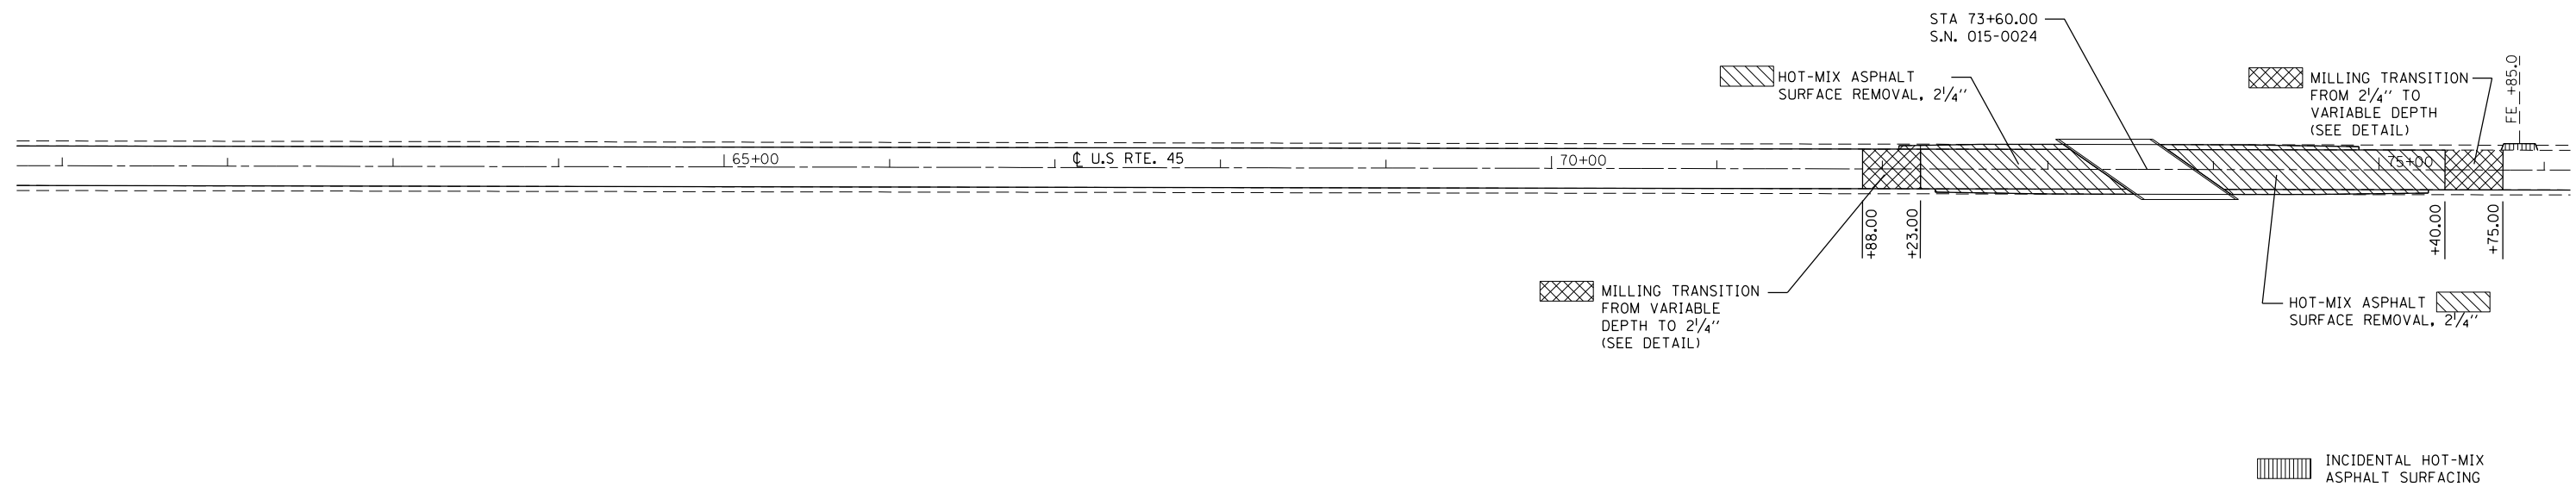

FILE NAME =	USER NAME = steffenmk	DESIGNED -	REVISED -
ei:\pw\work\p\dot\steffenmk\d0249325\d774511-sh1-plan.dgn		DRAWN -	REVISED -
	PLOT SCALE = 100.0000' / in.	CHECKED -	REVISED -
	PLOT DATE = 10/2/2012	DATE -	REVISED -

**STATE OF ILLINOIS
DEPARTMENT OF TRANSPORTATION**

PLAN SHEET

SCALE: 50 SHEET NO. 3 OF 21 SHEETS STA. 61+00 TO STA. 91+00

F.A.P. RTE.	SECTION	COUNTY	TOTAL SHEETS	SHEET NO.
824	(19,20)RS-4	COLES	56	29
CONTRACT NO. 74511				
ILLINOIS FED. AID PROJECT				