


INCIDENTAL HOT-MIX ASPHALT SURFACING

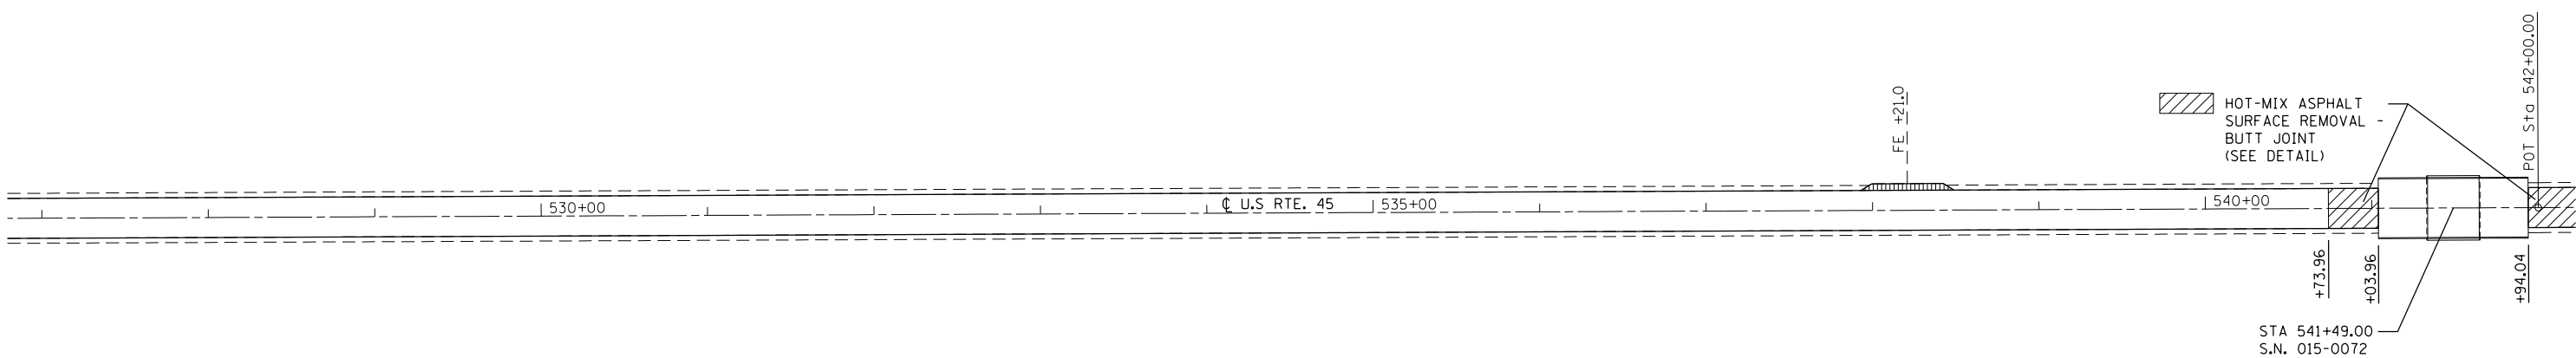

HOT-MIX ASPHALT SURFACE REMOVAL BUTT JOINT (SEE DETAIL)

STA 541+49.00 S.N. 015-0072

INCIDENTAL HOT-MIX ASPHALT SURFACING

FILE NAME =	USER NAME = steffenmk	DESIGNED -	REVISED -
ci:\pw\work\p\dot\steffenmk\d0249325\d74511-shi-plan.dgn		DRAWN -	REVISED -
	PLOT SCALE = 100.0000' / in.	CHECKED -	REVISED -
	PLOT DATE = 10/2/2012	DATE -	REVISED -

**STATE OF ILLINOIS
DEPARTMENT OF TRANSPORTATION**

PLAN SHEET

SCALE: 50 SHEET NO. 18 OF 21 SHEETS STA. 512+00 TO STA. 542+00

F.A.P. RTE.	SECTION	COUNTY	TOTAL SHEETS	SHEET NO.
824	(19,20)RS-4	COLES	56	44
CONTRACT NO. 74511			ILLINOIS FED. AID PROJECT	