


⑤ PROPOSED TYPICAL SECTION

WEST SALEM ROAD  
STA. 1017+49.0 TO STA. 1+83.0

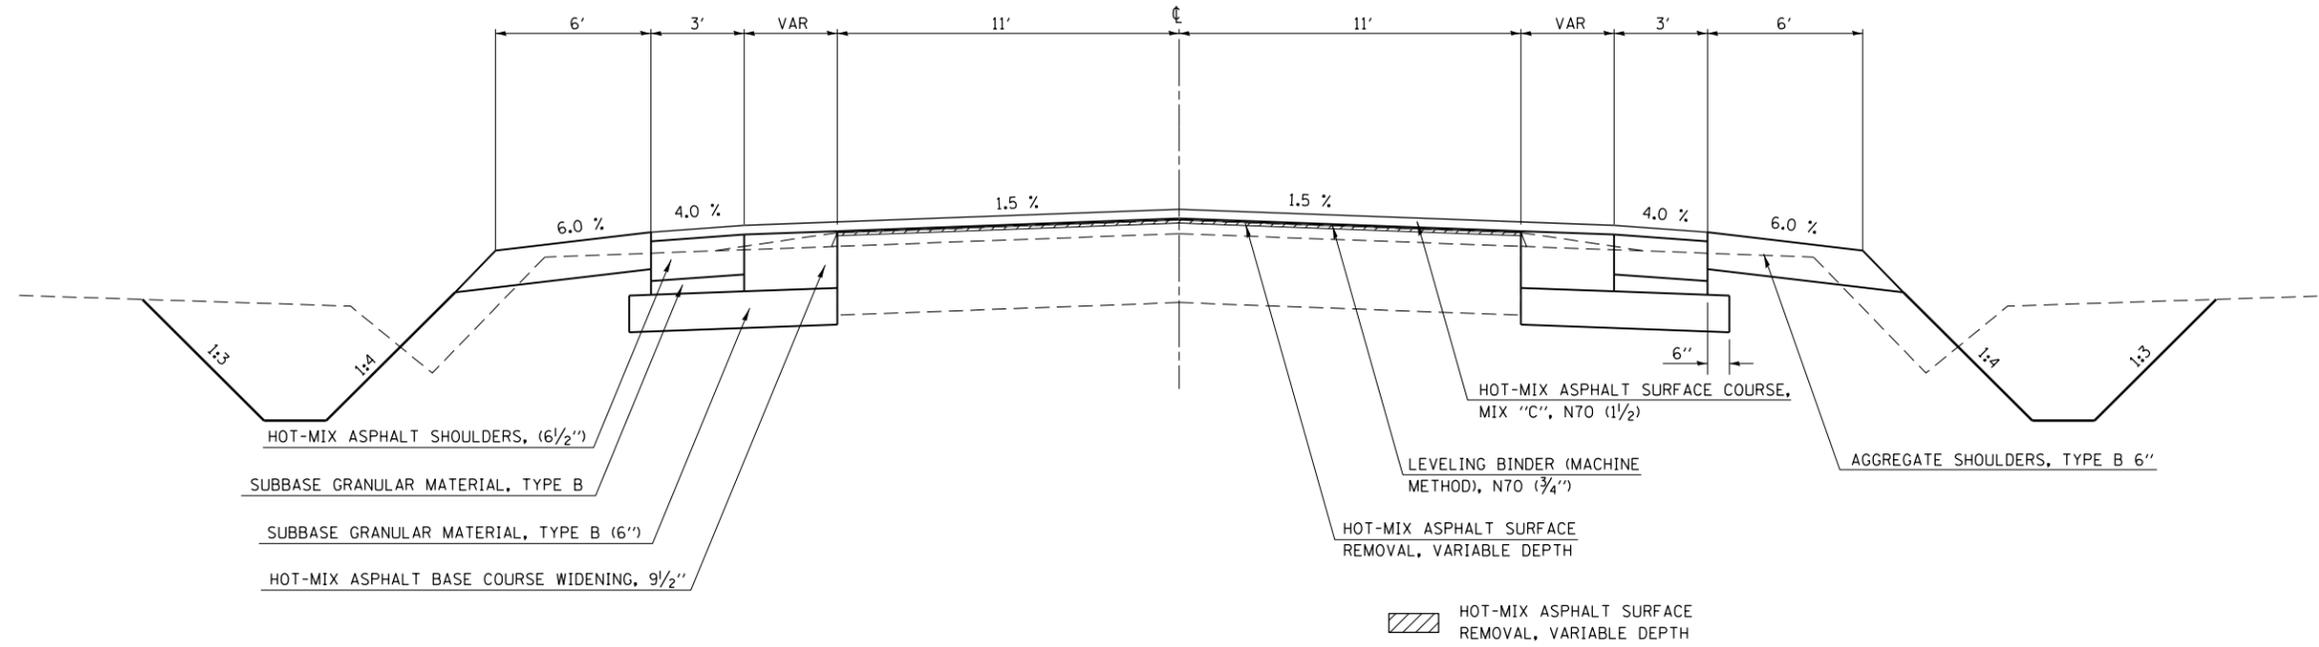

NOTE: NOT TO SCALE

|  |                              |            |           |
|--|------------------------------|------------|-----------|
| FILE NAME =  | USER NAME = steffenmk        | DESIGNED - | REVISED - |
| c:\pw\work\p1dot\steffenmk\d030911\d774567-sh-typicals.dgn |                              | DRAWN -    | REVISED - |
|  | PLOT SCALE = 100.0000' / in. | CHECKED -  | REVISED - |
| Default  | PLOT DATE = 3/18/2013        | DATE -     | REVISED - |

STATE OF ILLINOIS  
DEPARTMENT OF TRANSPORTATION

PROPOSED TYPICAL CROSS SECTION

SCALE: N/A SHEET 5 OF 5 SHEETS STA. TO STA.

| F.A.P. RTE.               | SECTION | COUNTY  | TOTAL SHEETS | SHEET NO. |
|---------------------------|---------|---------|--------------|-----------|
| 116                       | 126N    | EDWARDS | 71           | 12        |
| CONTRACT NO. 74567        |         |         |              |           |
| ILLINOIS FED. AID PROJECT |         |         |              |           |