


DATE	
BY	
FINAL SURVEY NO.	
SURVEYED PLOTTED	
NOTE BOOK AREAS CHECKED	
TEMPLATE AREAS CHECKED	

DATE	
BY	
ORIGINAL SURVEY NO.	
SURVEYED PLOTTED	
NOTE BOOK AREAS CHECKED	
TEMPLATE AREAS CHECKED	

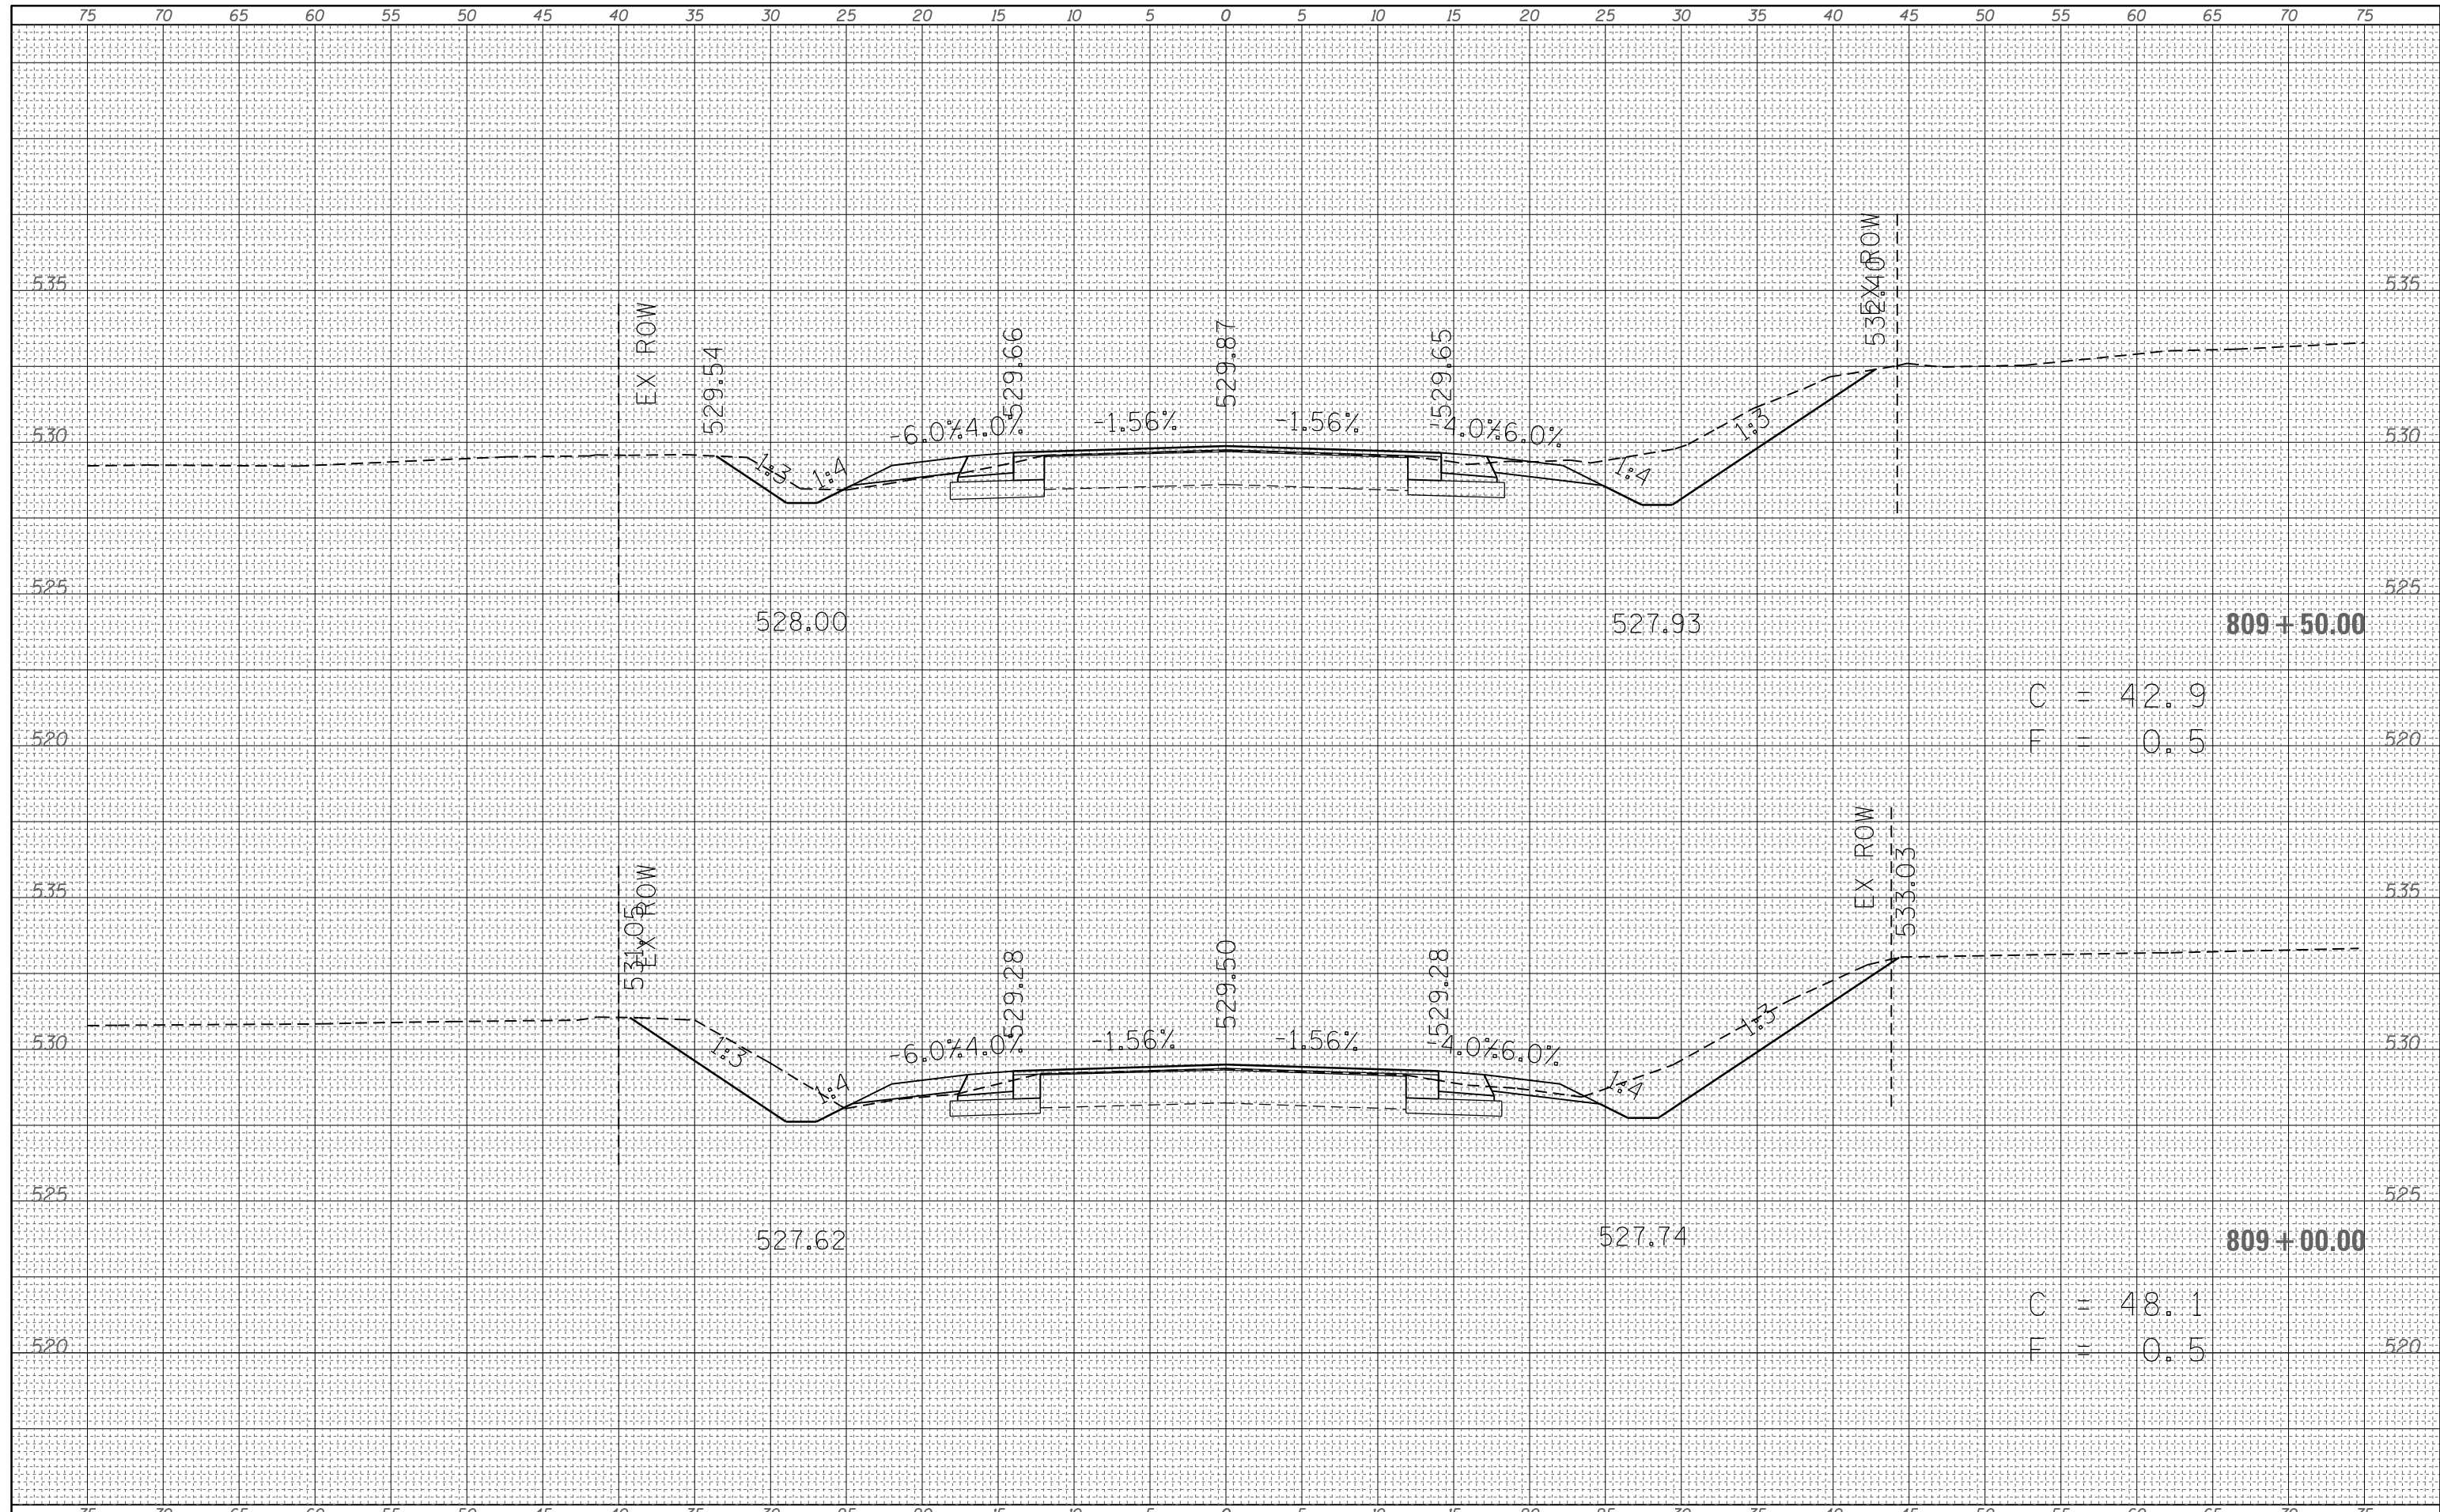

C = 42.9  
F = 0.5

C = 48.1  
F = 0.5

FILE NAME =	USER NAME = steffenk	DESIGNED -	REVISED -	<b>STATE OF ILLINOIS</b> <b>DEPARTMENT OF TRANSPORTATION</b>	<b>MAINLINE CROSS SECTIONS</b>			F.A.P. RTE.	SECTION	COUNTY	TOTAL SHEETS	SHEET NO.
c:\pw_work\pwidot\steffenk\d0309111\0774567-sh	t-xsht.mldgn	DRAWN -	REVISED -		116	126N	EDWARDS	71	45			
Default	PLOT SCALE = 10.0000' / in.	CHECKED -	REVISED -		SCALE: 5			SHEET 2 OF 28 SHEETS		STA. 809+00.00 TO STA. 809+50.00	CONTRACT NO. 74567	
	PLOT DATE = 3/18/2013	DATE -	REVISED -		ILLINOIS FED. AID PROJECT							