


FINAL SURVEY NO.	SURVEYED	DATE
NOTE BOOK	PLOTTED	
AREAS CHECKED	TEMPLATE	
	AREAS CHECKED	

ORIGINAL SURVEY NO.	SURVEYED	DATE
NOTE BOOK	PLOTTED	
AREAS CHECKED	TEMPLATE	
	AREAS CHECKED	

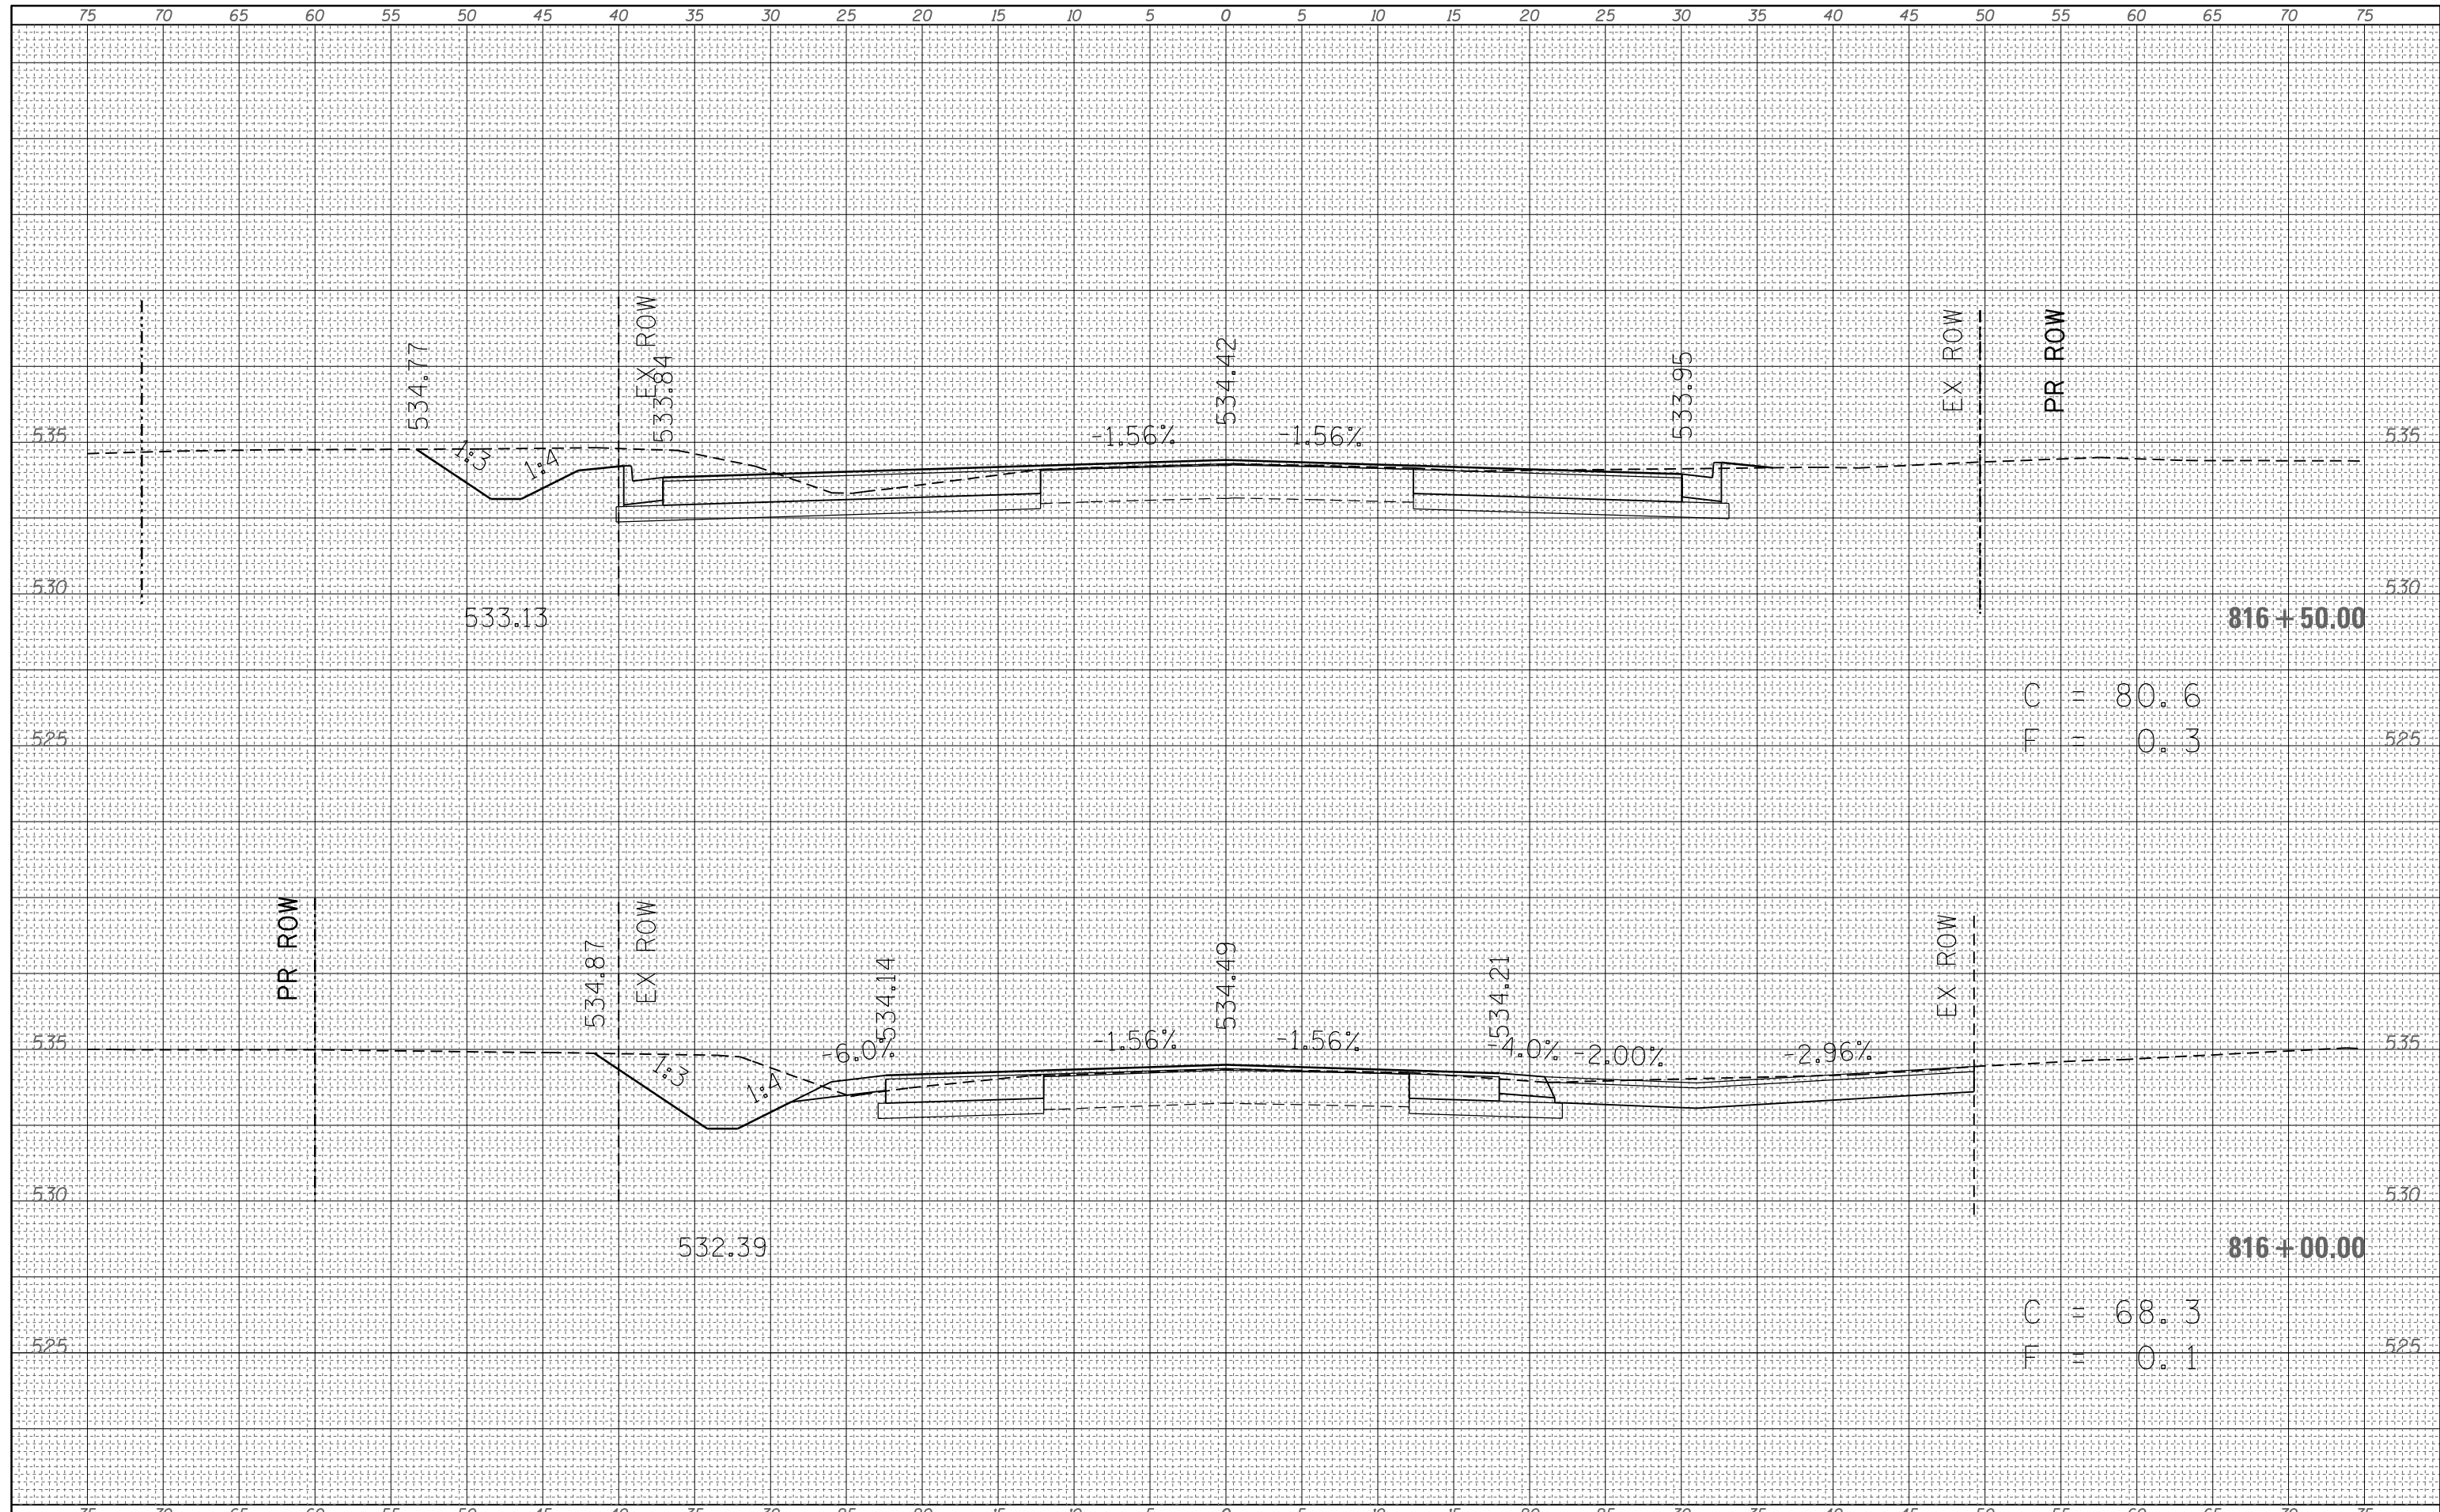

FILE NAME = c:\pw\_work\pwidot\steffenmk\d0309111\0774567-sh  
 t-xssht-m1.dgn  
 PLOT SCALE = 10.0000' / in.  
 PLOT DATE = 3/18/2013

USER NAME = steffenk  
 DESIGNED -  
 DRAWN -  
 CHECKED -  
 DATE -

REVISED -  
 REVISED -  
 REVISED -  
 REVISED -

**STATE OF ILLINOIS  
 DEPARTMENT OF TRANSPORTATION**

**MAINLINE CROSS SECTIONS**

SCALE: 5 SHEET 9 OF 28 SHEETS STA. 816+00.00 TO STA. 816+50.00

F.A.P. RTE.	SECTION	COUNTY	TOTAL SHEETS	SHEET NO.
116	126N	EDWARDS	71	52
CONTRACT NO. 74567			ILLINOIS FED. AID PROJECT	