


FINAL SURVEY NO.	SURVEYED	DATE
NOTE BOOK	PLOTTED	
AREAS CHECKED	TEMPLATE	
	AREAS CHECKED	

ORIGINAL SURVEY NO.	SURVEYED	DATE
NOTE BOOK	PLOTTED	
AREAS CHECKED	TEMPLATE	
	AREAS CHECKED	

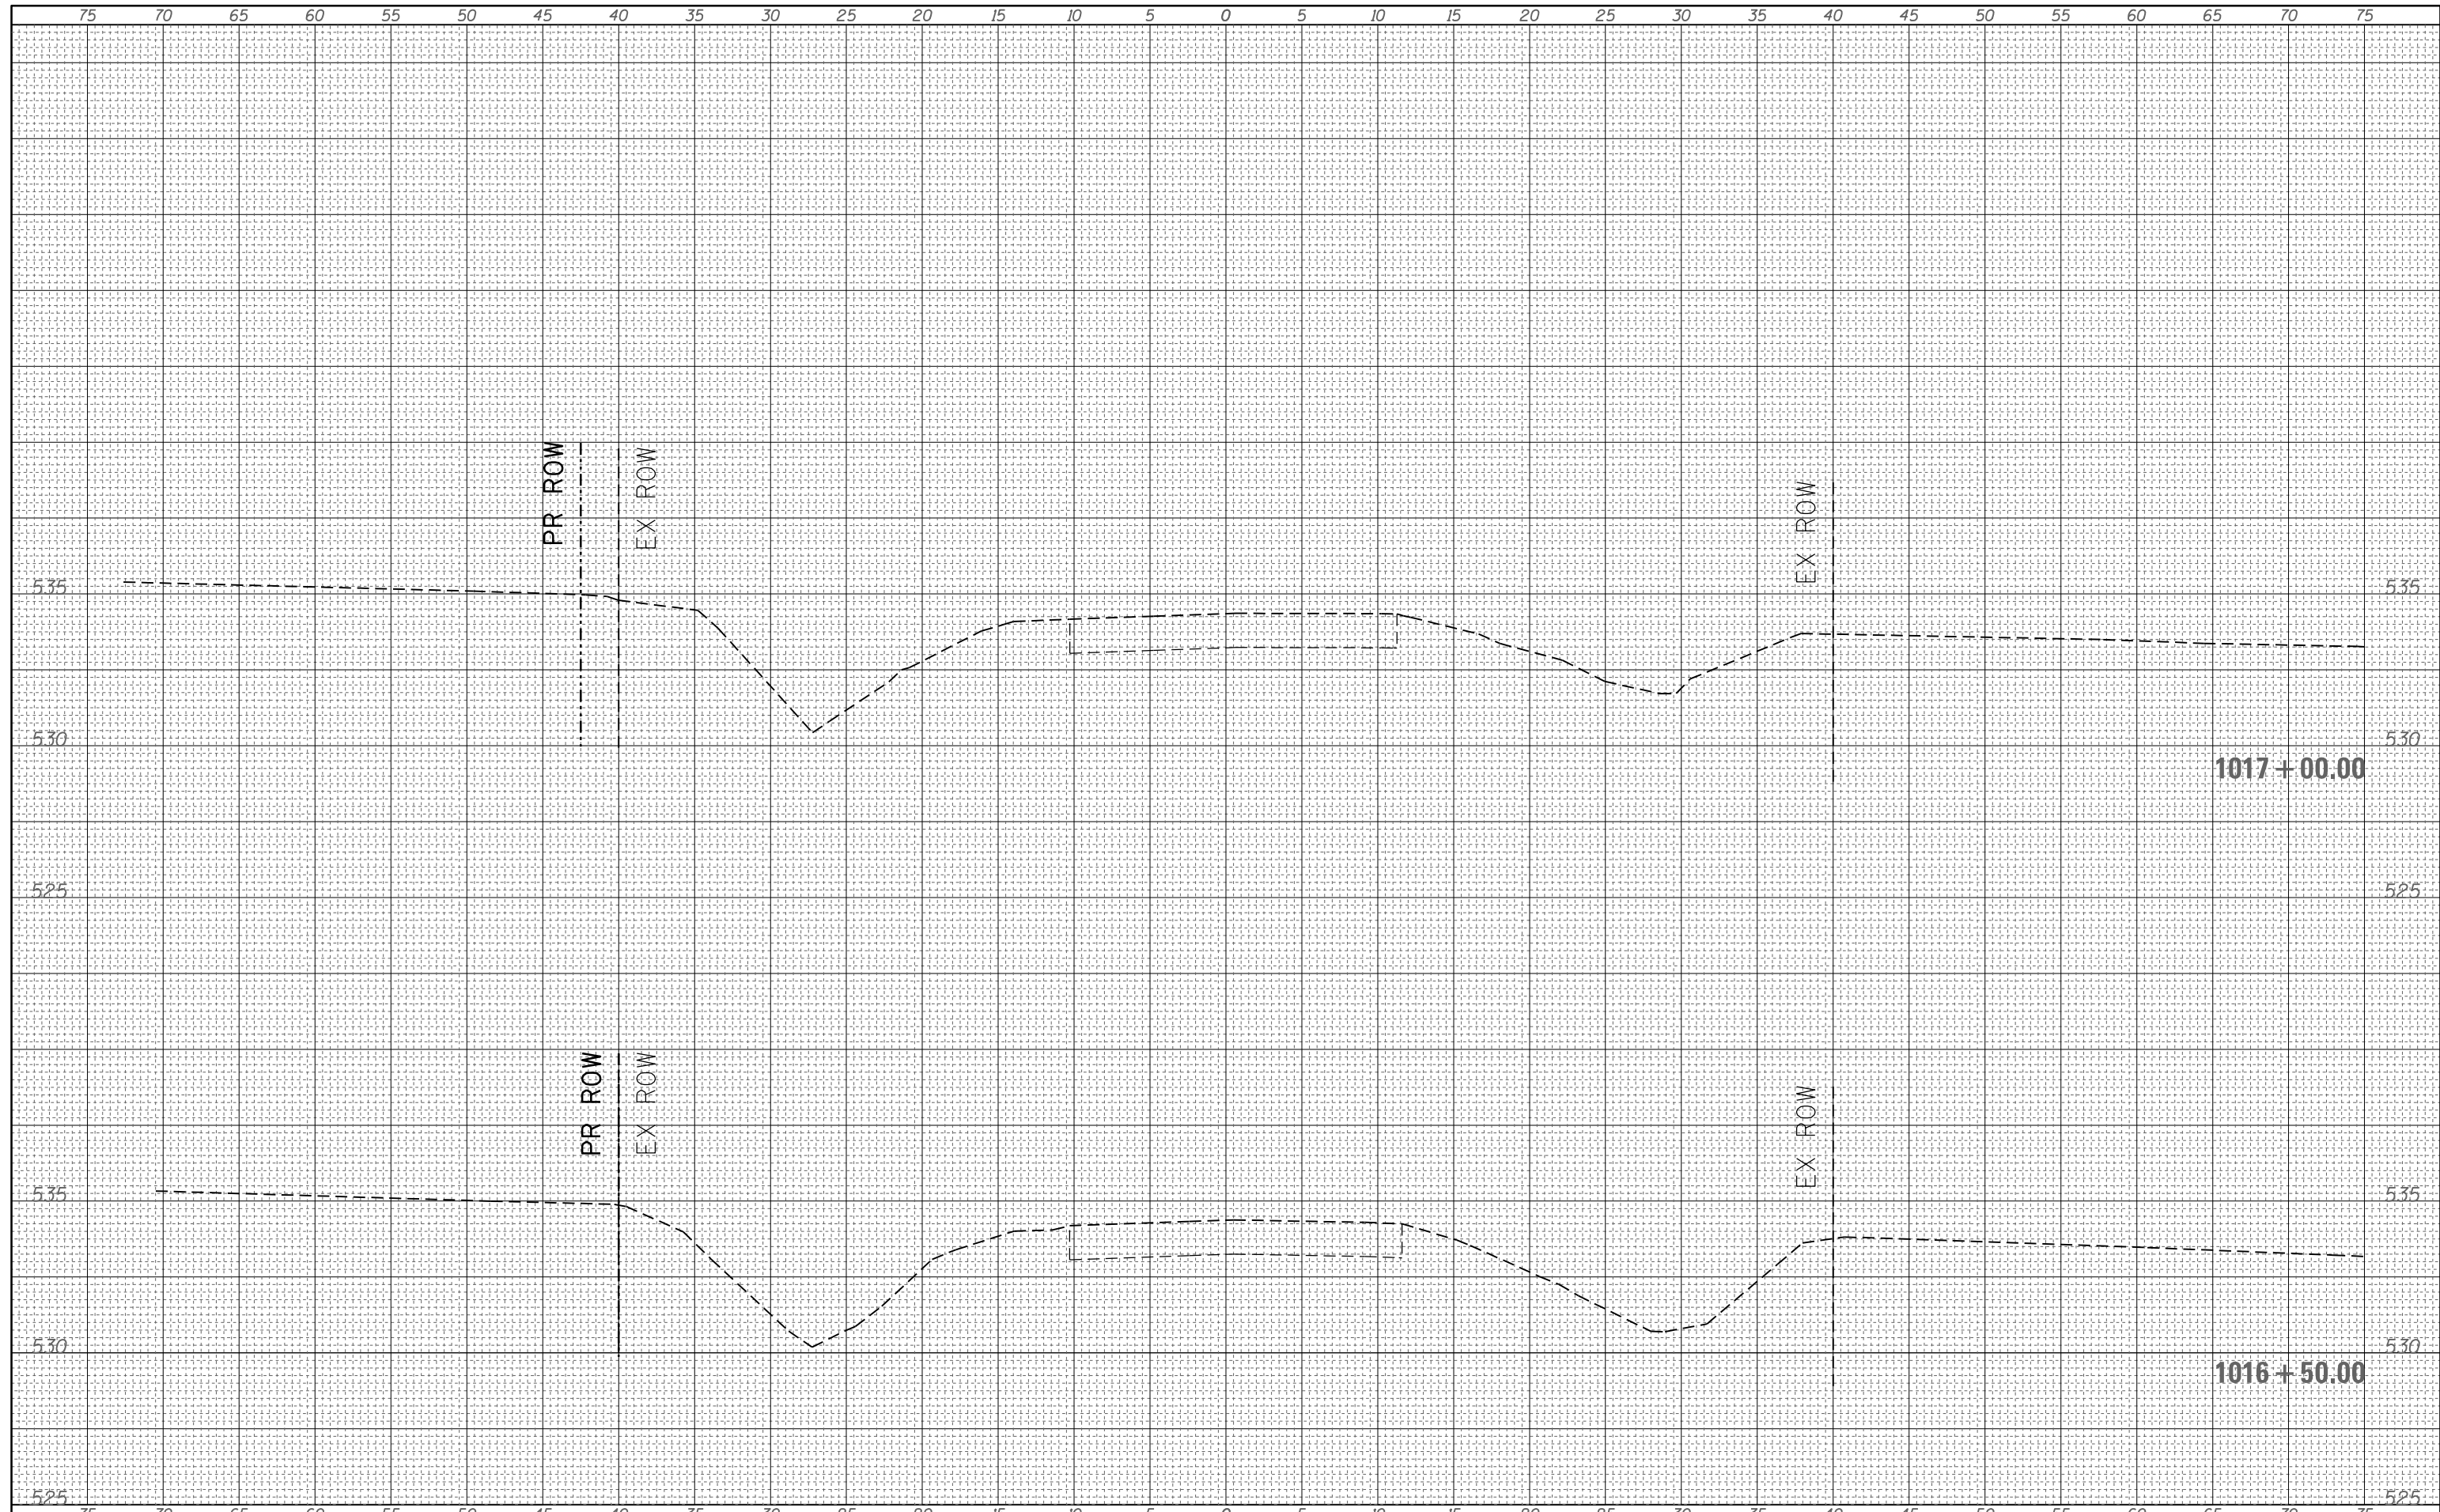

FILE NAME =	USER NAME = steffenmk	DESIGNED -	REVISED -	<b>STATE OF ILLINOIS</b> <b>DEPARTMENT OF TRANSPORTATION</b>	<b>WEST SALEM ROAD CROSS SECTIONS</b>	F.A.P. RTE.	SECTION	COUNTY	TOTAL SHEETS	SHEET NO.
c:\pw_work\pwidot\steffenmk\d0309111\0774567-sh	t-xsht-sr.dgn	DRAWN -	REVISED -			116	126N	EDWARDS	71	62
Default	PLOT SCALE = 10.0000' / in.	CHECKED -	REVISED -			CONTRACT NO. 74567				
	PLOT DATE = 3/18/2013	DATE -	REVISED -			SCALE: 5	SHEET 19 OF 28 SHEETS	STA. 1016+50.00 TO STA. 1017+00.00		ILLINOIS FED. AID PROJECT