


BY	DATE
FINAL SURVEY NO.	SURVEYED PLOTTED TEMPLATE AREAS CHECKED

BY	DATE
ORIGINAL SURVEY NO.	SURVEYED PLOTTED TEMPLATE AREAS CHECKED

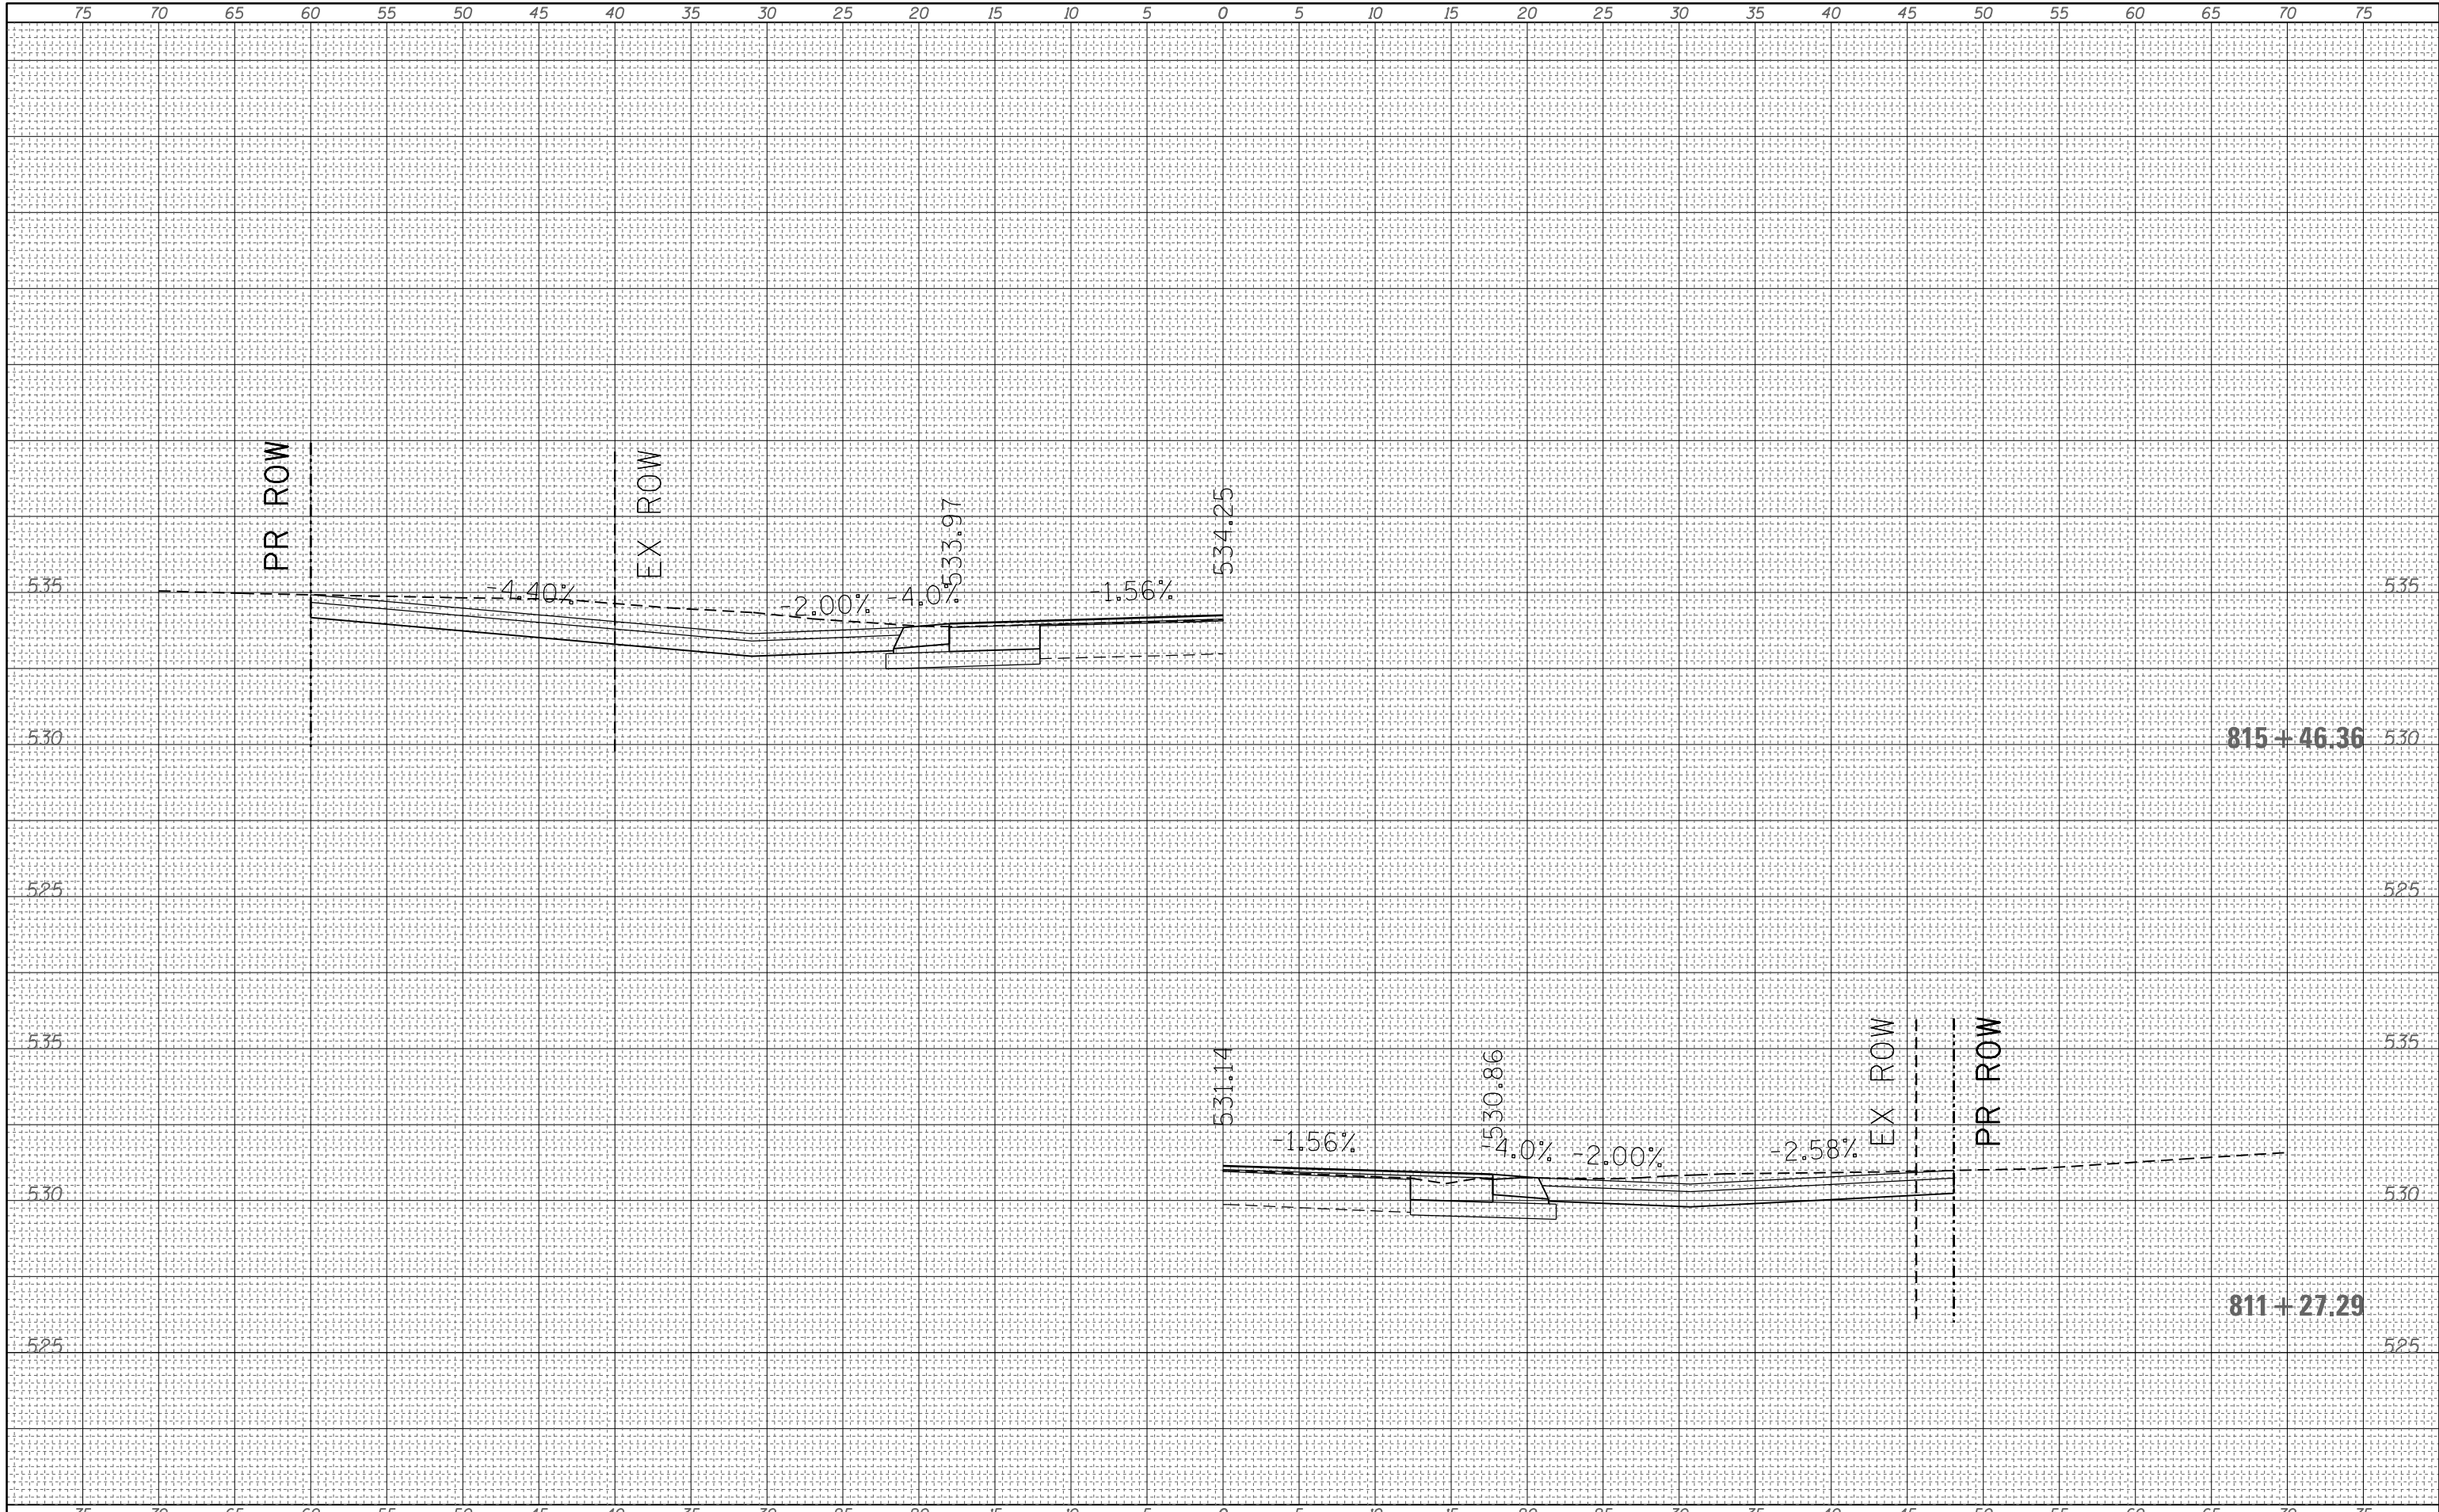

FILE NAME =	USER NAME = steffenk	DESIGNED -	REVISIED -	STATE OF ILLINOIS DEPARTMENT OF TRANSPORTATION	ENTRANCE CROSS SECTIONS		F.A.P. RTE.	SECTION	COUNTY	TOTAL SHEETS	SHEET NO.
c:\pw_work\pwidot\steffenk\d0309111\d774567-sh	t:xsht-mlent.dgn	DRAWN -	REVISIED -				116	126N	EDWARDS	71	68
Default	PLOT SCALE = 10.0000' / in.	CHECKED -	REVISIED -				CONTRACT NO. 74567				
	PLOT DATE = 3/18/2013	DATE -	REVISIED -				ILLINOIS FED. AID PROJECT				
				SCALE: 5	SHEET 25	OF 28 SHEETS	STA. 811+27.29	TO STA. 815+46.36			