


FINAL SURVEY NO.	SURVEYED	DATE
NOTE BOOK	PLOTTED	
	TEMPLATE	
	AREAS	
	CHECKED	

ORIGINAL SURVEY NO.	SURVEYED	DATE
NOTE BOOK	PLOTTED	
	TEMPLATE	
	AREAS	
	CHECKED	

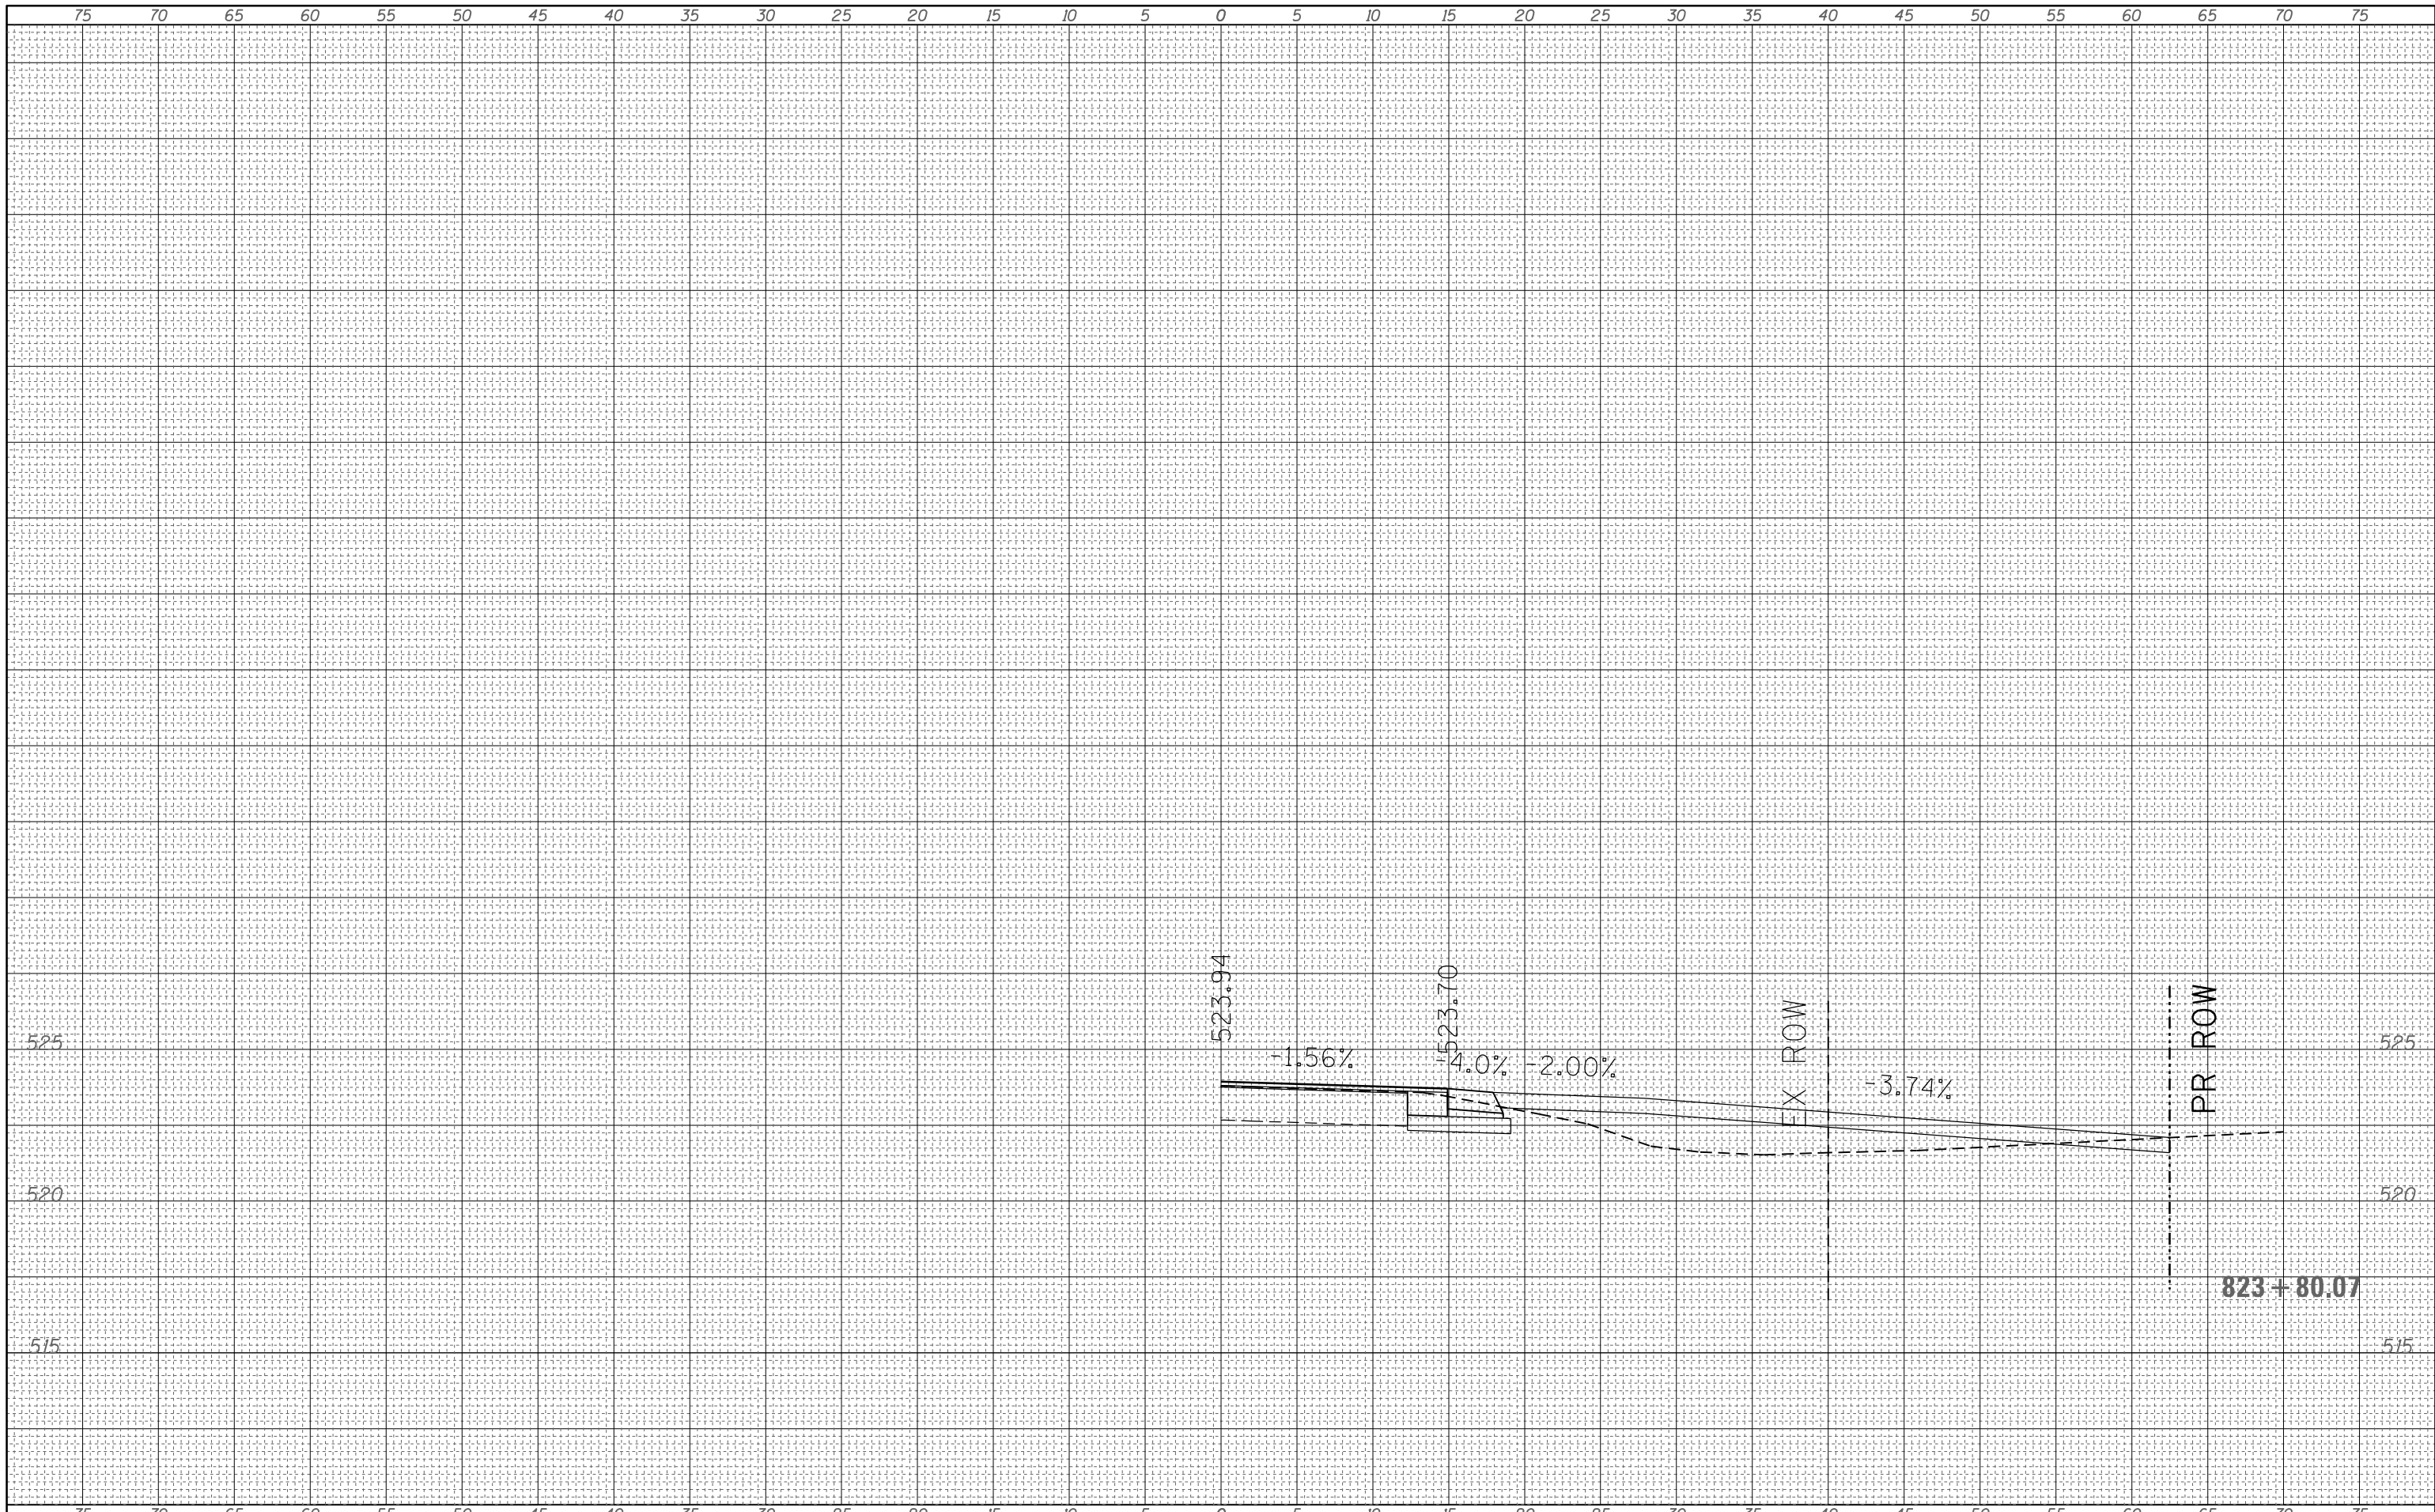

FILE NAME =	USER NAME = steffenmk	DESIGNED -	REVISED -	STATE OF ILLINOIS DEPARTMENT OF TRANSPORTATION		ENTRANCE CROSS SECTIONS		F.A.P. RTE.	SECTION	COUNTY	TOTAL SHEETS	SHEET NO.
c:\pw_work\pwidth\steffenmk\d0309111\d774567-sh	t:xsht-mlent.dgn	DRAWN -	REVISED -			SCALE: 5		116	126N	EDWARDS	71	70
Default		CHECKED -	REVISED -					SHEET 27 OF 28 SHEETS		STA. 823+80.07 TO STA. 823+80.07		CONTRACT NO. 74567
	PLOT DATE = 3/18/2013	DATE -	REVISED -					ILLINOIS FED. AID PROJECT				