


EXISTING TYPICAL CROSS SECTION


U.S. ROUTE 50
 STA. 776+53.81 TO STA. 812+63 (EBL) AND STA. 812+71 (WBL)
 WBL-BRIDGE OMISSION STA. 800+99.77 TO STA. 802+18.27
 EBL-BRIDGE OMISSION STA. 801+41.73 TO STA. 802+60.23

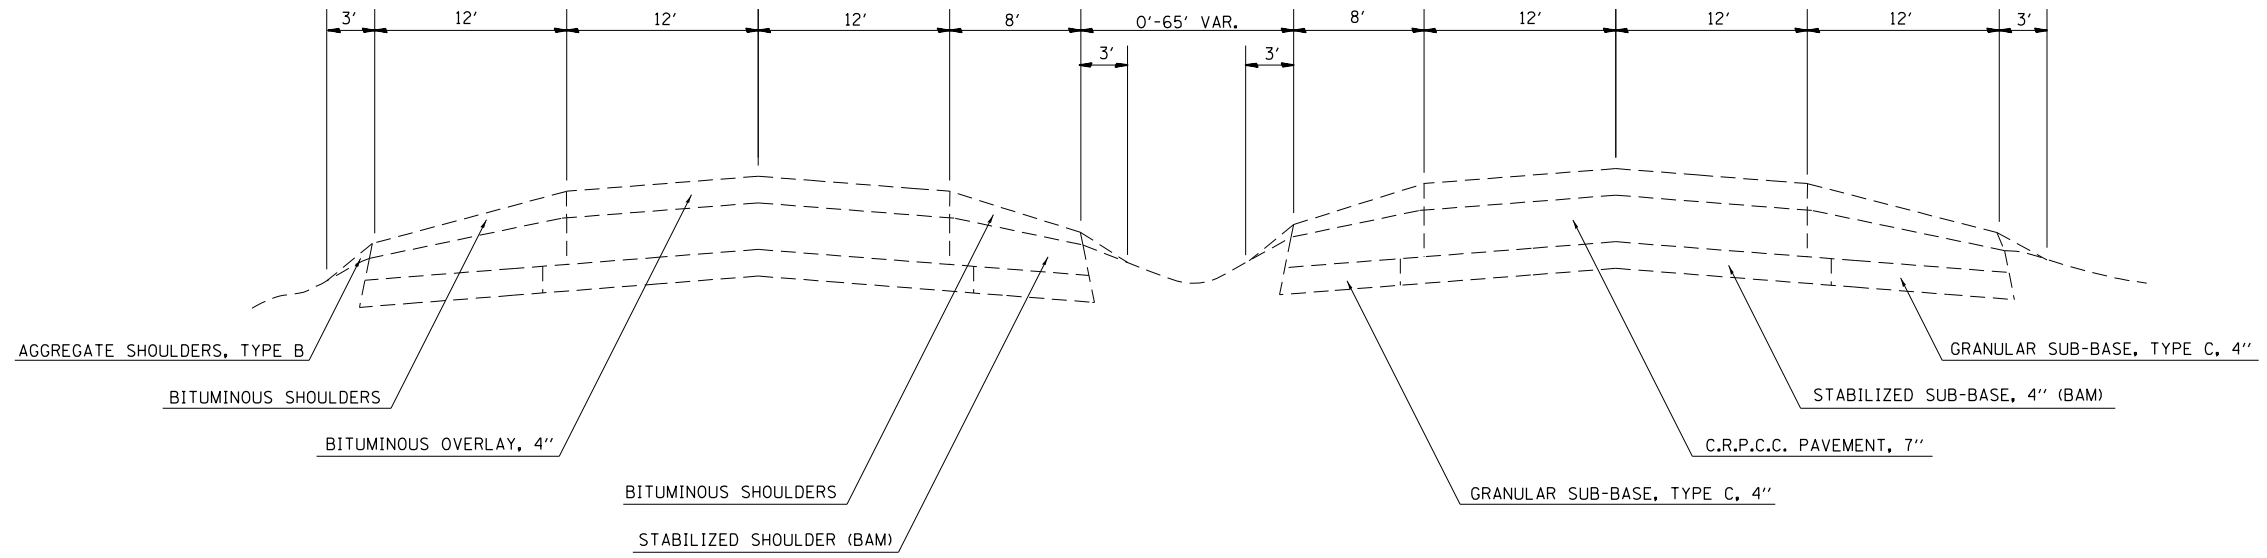

NOTE: NOT TO SCALE

PROPOSED TYPICAL CROSS SECTION

U.S. ROUTE 50
 STA. 776+53.81 TO STA. 812+63 (EBL) AND STA. 812+71 (WBL)
 WBL-BRIDGE OMISSION STA. 800+99.77 TO STA. 802+18.27
 EBL-BRIDGE OMISSION STA. 801+41.73 TO STA. 802+60.23

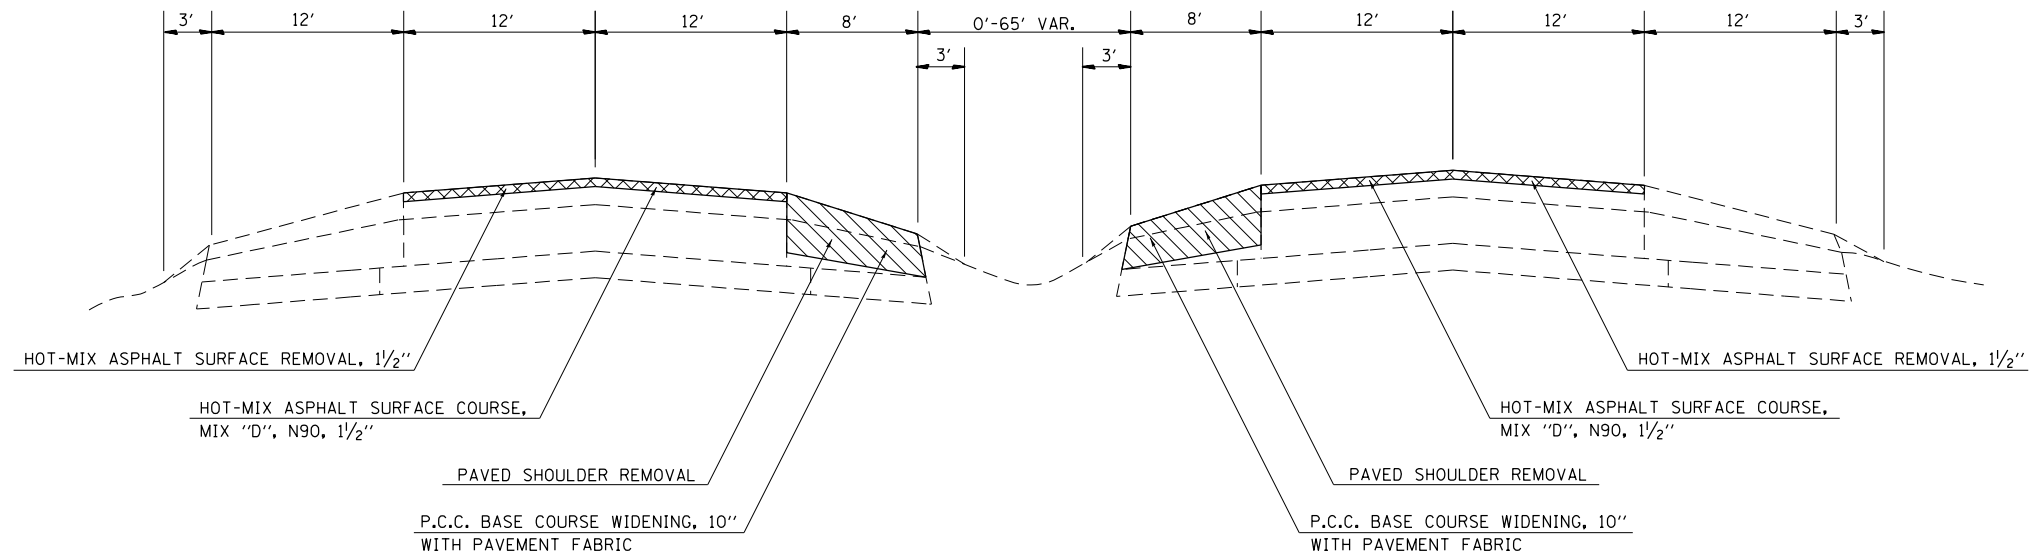

PAVED SHOULDER REMOVAL
 HOT-MIX ASPHALT SURFACE REMOVAL, 1 1/2"

NOTE: NOT TO SCALE

FILE NAME =	USER NAME = steffenmk	DESIGNED -	REVISED -
ci:\pwork\pwork\stevfenmk\d0312827\074600-sh-typical.dgn		DRAWN -	REVISED -
	PLOT SCALE = 100.0000' / 1".	CHECKED -	REVISED -
Default	PLOT DATE = 3/29/2013	DATE -	REVISED -

STATE OF ILLINOIS
DEPARTMENT OF TRANSPORTATION

TYPICAL CROSS SECTIONS

SCALE: N/A SHEET 1 OF 1 SHEETS STA. TO STA.

• 07 Bridge Repairs 2014-1

F.A.P. RTE.	SECTION	COUNTY	TOTAL SHEETS	SHEET NO.
327	•	CLAY	49	6
CONTRACT NO. 74600				
ILLINOIS FED. AID PROJECT				