


# WRONG WAY TRAFFIC CONTROL FOR DIAMOND INTERCHANGE EXIT RAMP WITH RAISED ISLAND: DETAIL "A"

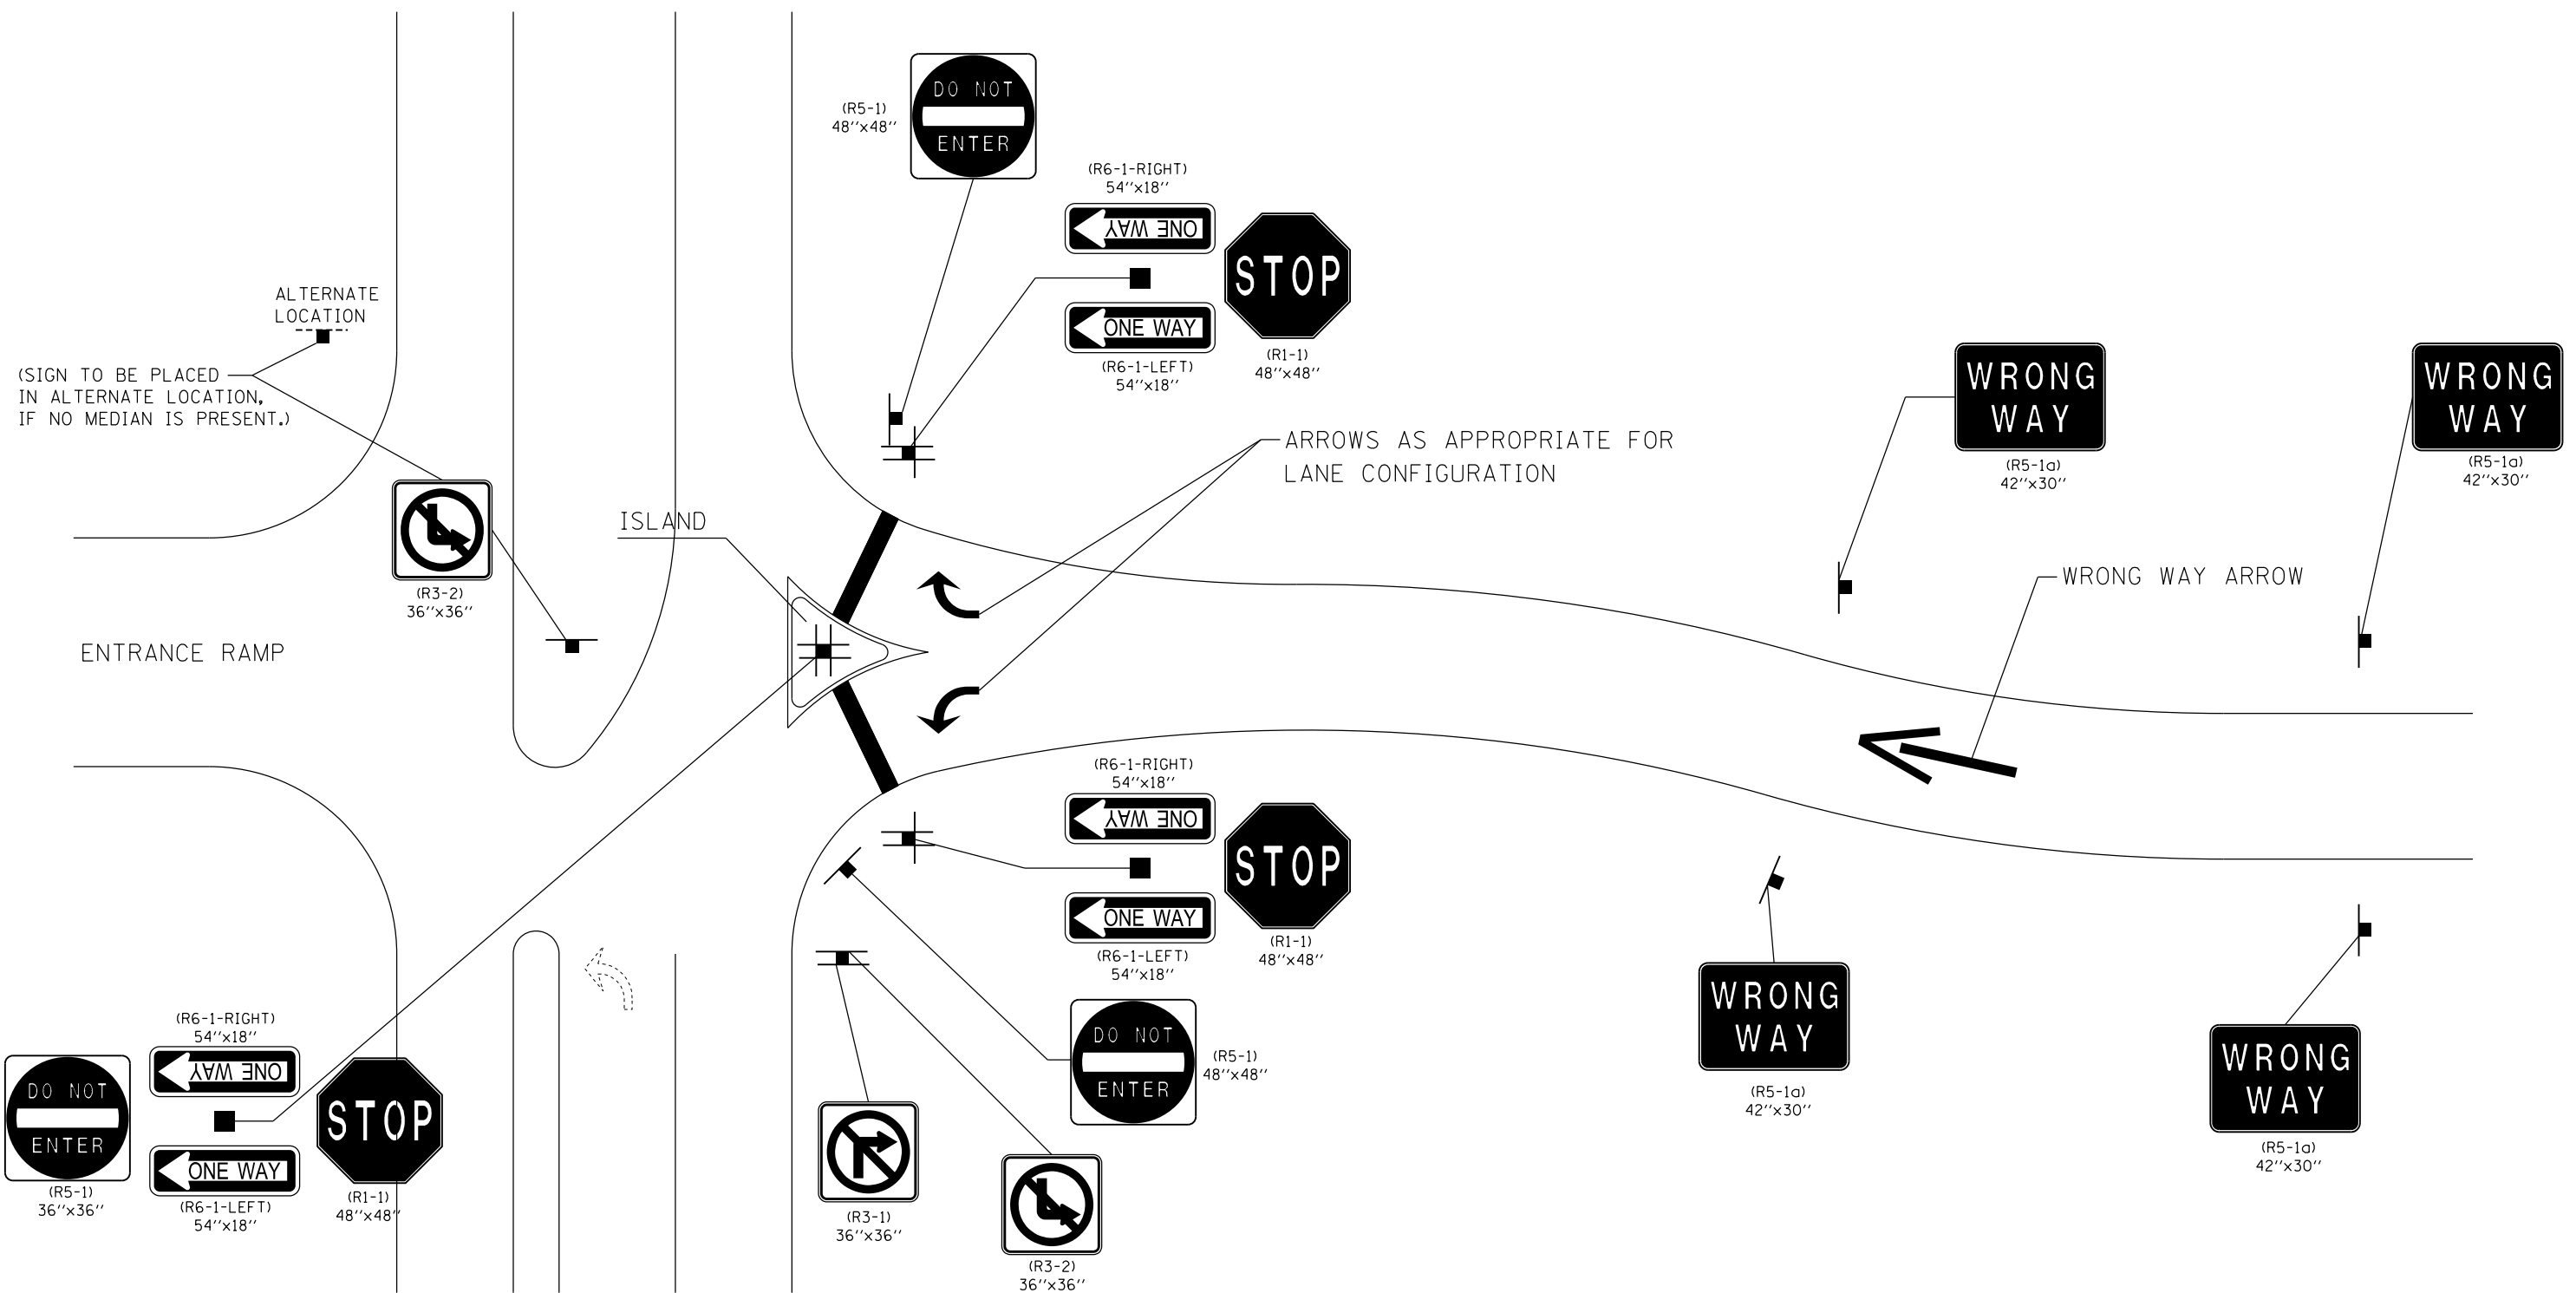

FILE NAME =	USER NAME = steffenmk	DESIGNED -	REVISED -	<b>STATE OF ILLINOIS DEPARTMENT OF TRANSPORTATION</b>	<b>DIAMOND INTERCHANGE EXIT RAMP DETAIL "A"</b>			F.A. RTE.	SECTION	COUNTY	TOTAL SHEETS	SHEET NO.
ci:\pw\work\p\dot\steffenmk\d0339033\074614-Int_Signs.dgn	PLOT SCALE = 40.0000' / in.	DRAWN -	REVISED -								44	34
Default	PLOT DATE = 3/28/2013	CHECKED -	REVISED -					CONTRACT NO. 74614			ILLINOIS FED. AID PROJECT	
		DATE -	REVISED -		SCALE:	SHEET	OF	SHEETS	STA.	TO	STA.	