


# WRONG WAY TRAFFIC CONTROL FOR DIAMOND INTERCHANGE EXIT RAMP WITH PAINTED ISLAND: DETAIL "B"

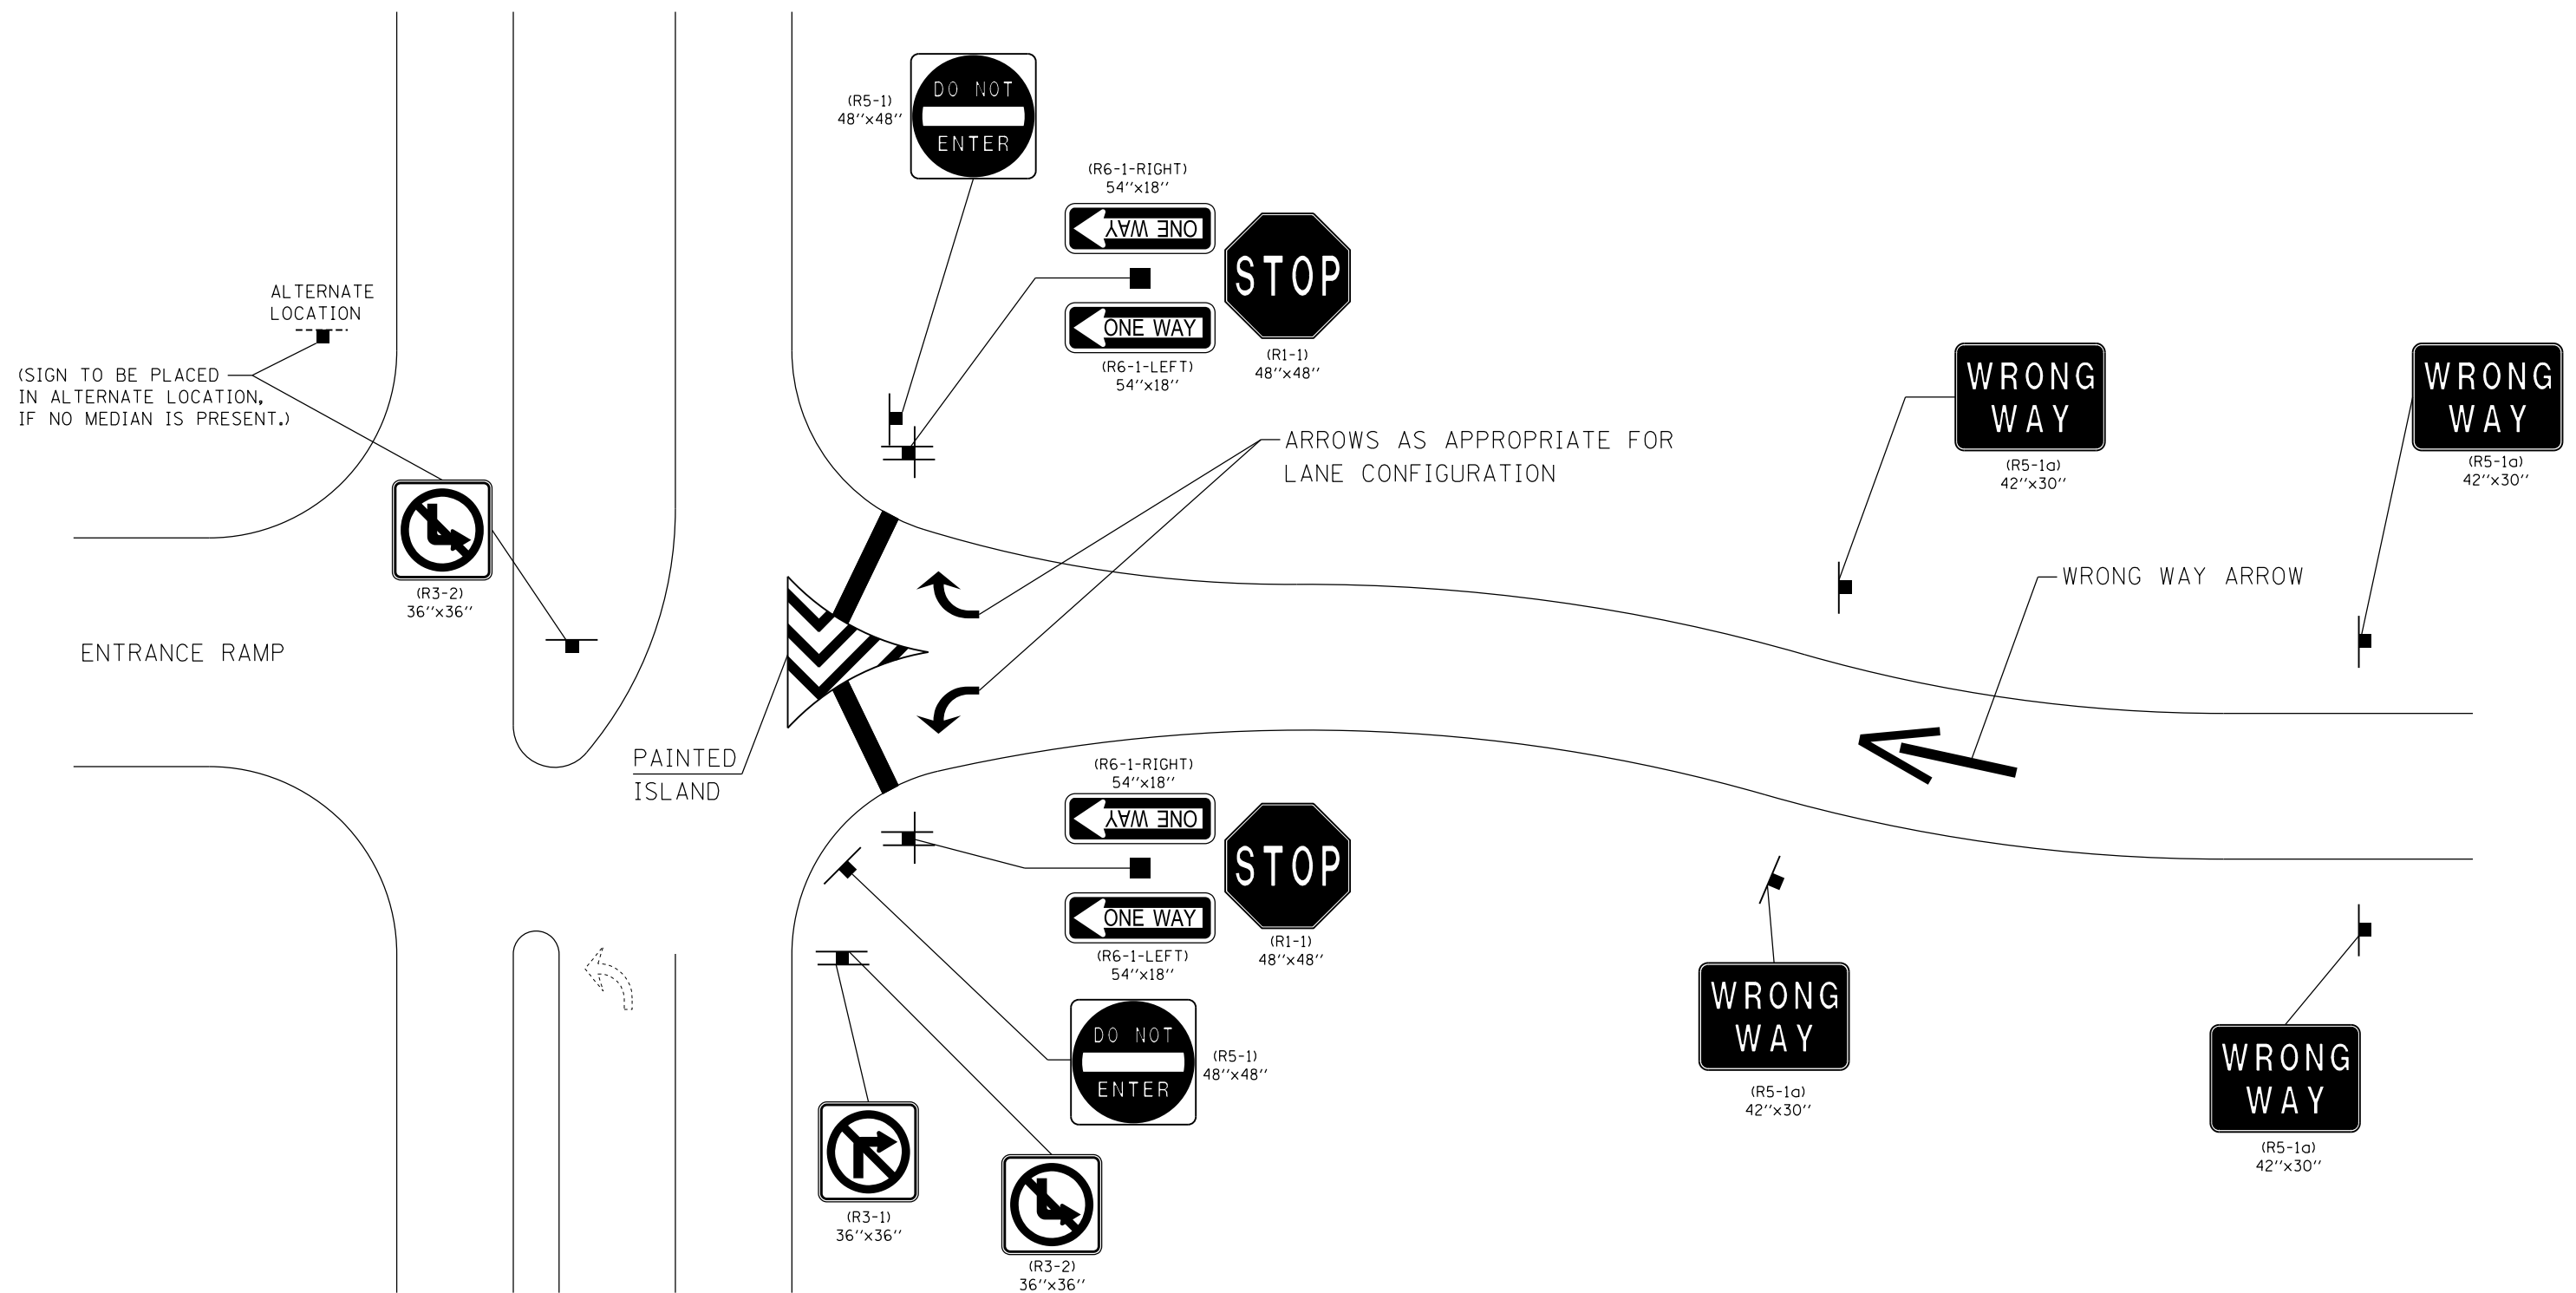

FILE NAME =	USER NAME = steffenmk	DESIGNED -	REVISED -	<b>STATE OF ILLINOIS DEPARTMENT OF TRANSPORTATION</b>	<b>DIAMOND INTERCHANGE EXIT RAMP DETAIL "B"</b>				F.A. RTE.	SECTION	COUNTY	TOTAL SHEETS	SHEET NO.
		DRAWN -	REVISED -									44	35
		CHECKED -	REVISED -									CONTRACT NO. 74614	
Default	PLOT DATE = 3/28/2013	DATE -	REVISED -						SCALE:	SHEET	OF	SHEETS	STA.

ILLINOIS FED. AID PROJECT

• D7 INT RAMP SIGNAGE 2013-1