


# WRONG WAY TRAFFIC CONTROL FOR PARTIAL CLOVERLEAFS WITH RAISED ISLAND: DETAIL "D"

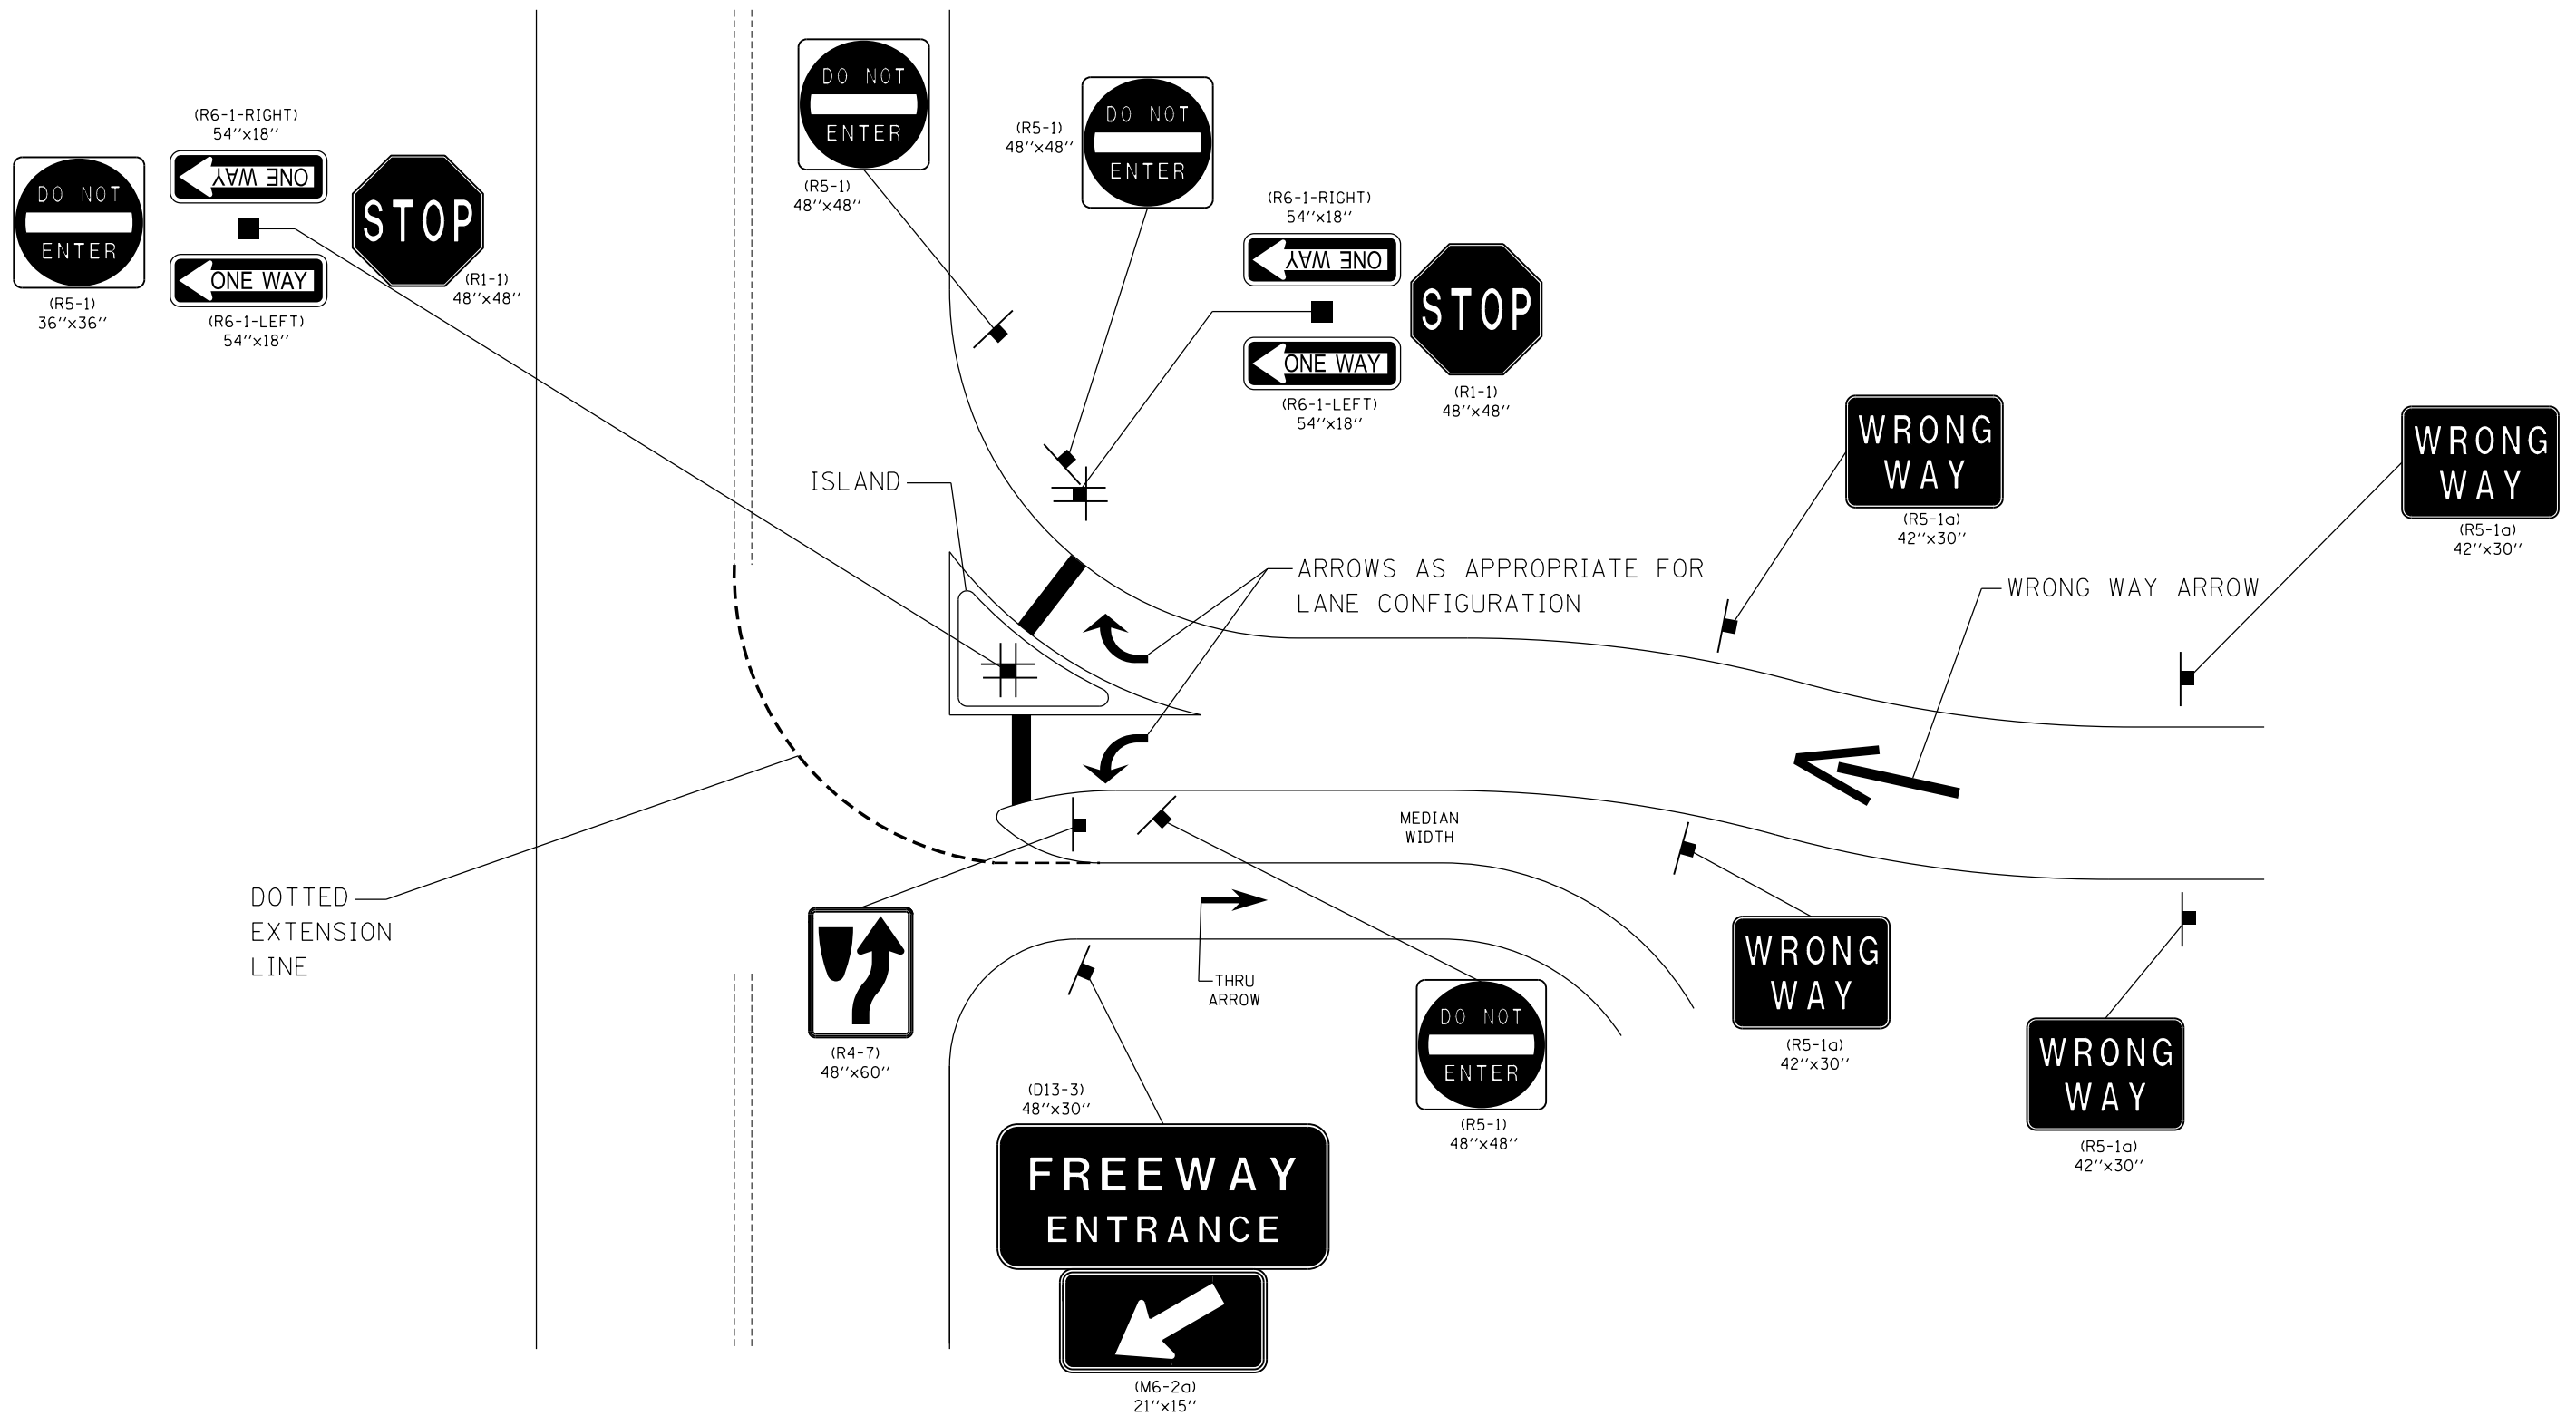

FILE NAME =	USER NAME = steffenmk	DESIGNED -	REVISED -	<b>STATE OF ILLINOIS DEPARTMENT OF TRANSPORTATION</b>	<b>PARTIAL CLOVERLEAF INTERCHANGE EXIT RAMP LOCATION "D"</b>				F.A. RTE.	SECTION	COUNTY	TOTAL SHEETS	SHEET NO.
Default	et:\pw\work\p\dot\steffenmk\d0339033\074614-Int_Signs.dgn	DRAWN -	REVISED -		SCALE:      SHEET    OF    SHEETS    STA.                    TO STA.					•	VARIOUS	44	37
	PLOT SCALE = 40.0000' / in.	CHECKED -	REVISED -						CONTRACT NO. 74614				
	PLOT DATE = 3/28/2013	DATE -	REVISED -						ILLINOIS FED. AID PROJECT				