



PLAN	SURVEYED	DATE
NOTE BOOK	ALIGNED	BY
NO.	CHECKED	
	FILE NAME	

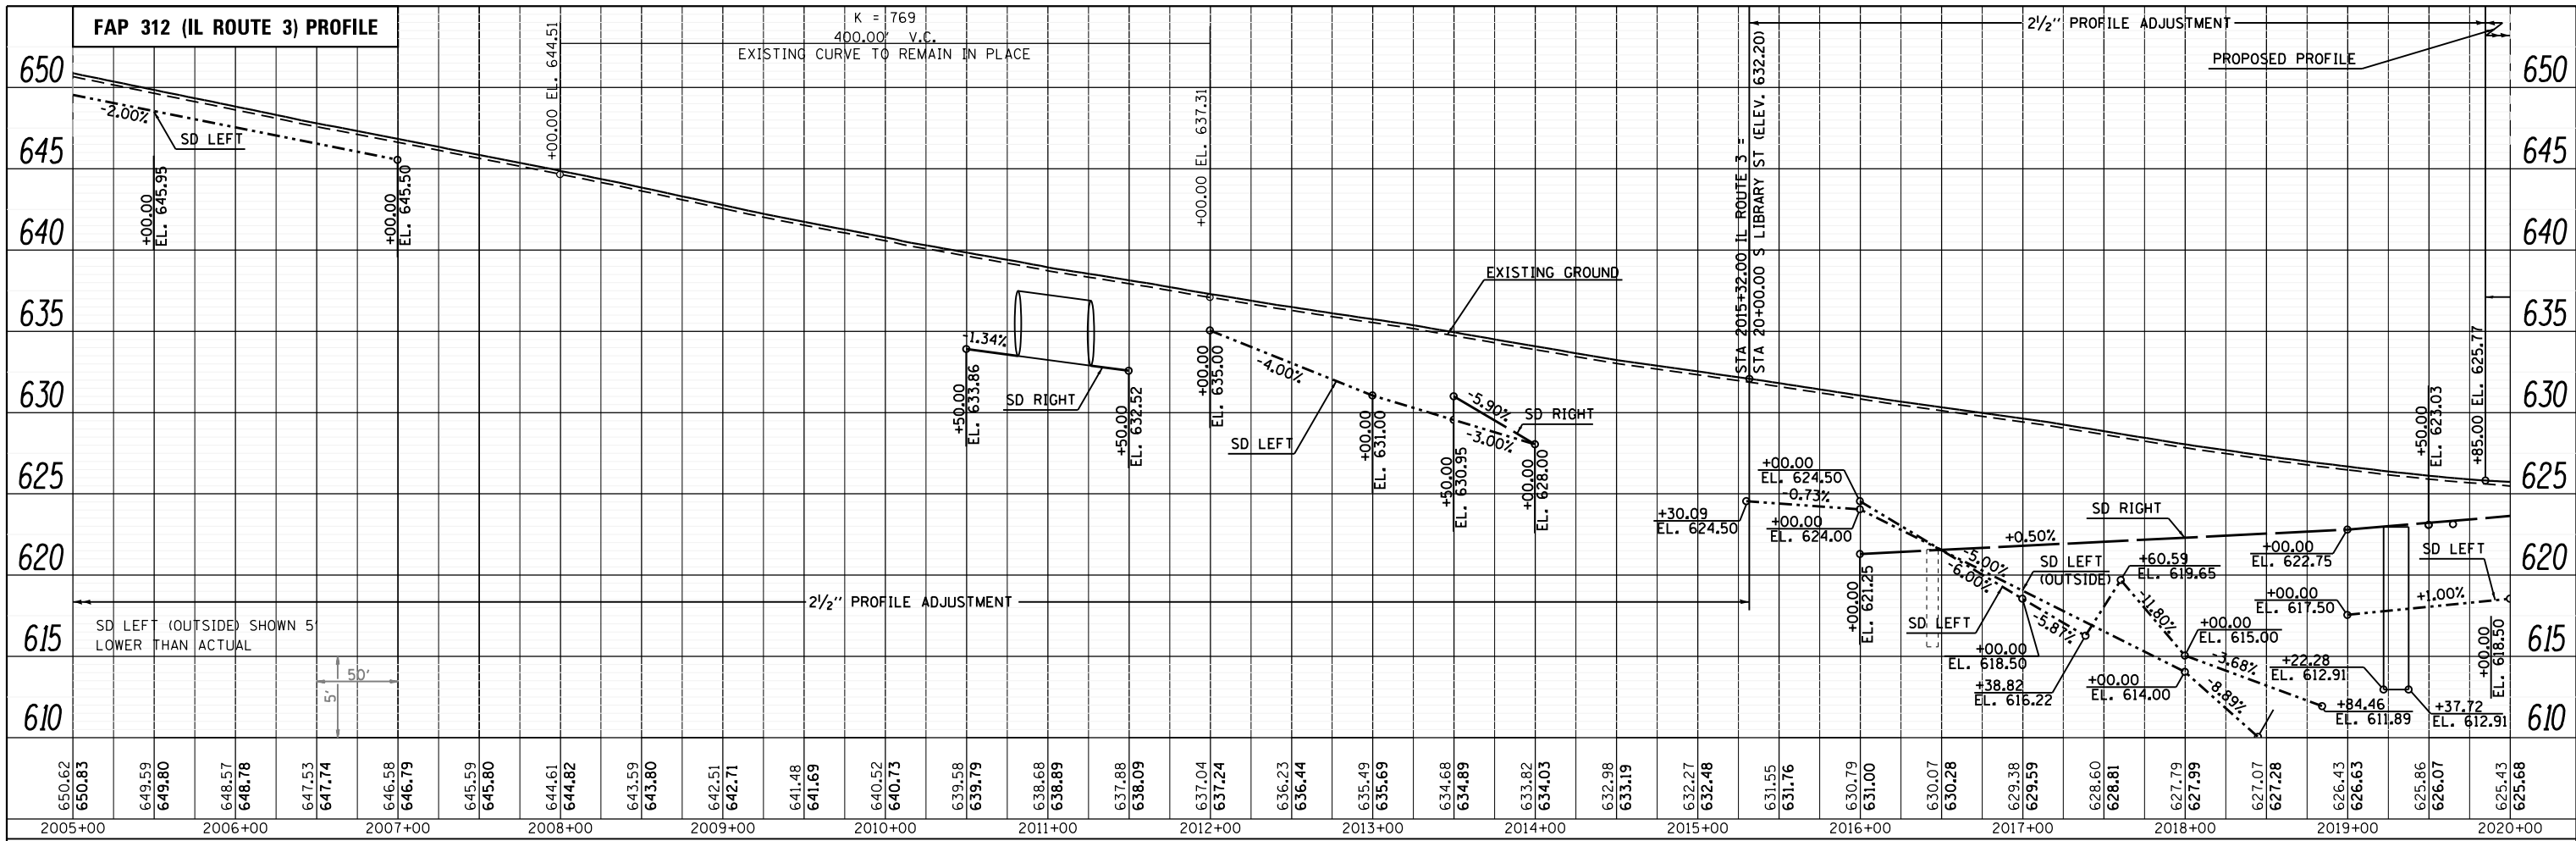

PROFILE	SURVEYED	DATE
NOTE BOOK	GRADES CHECKED	BY
NO.	STRUCTURE	
	NOTATRS CHKD	

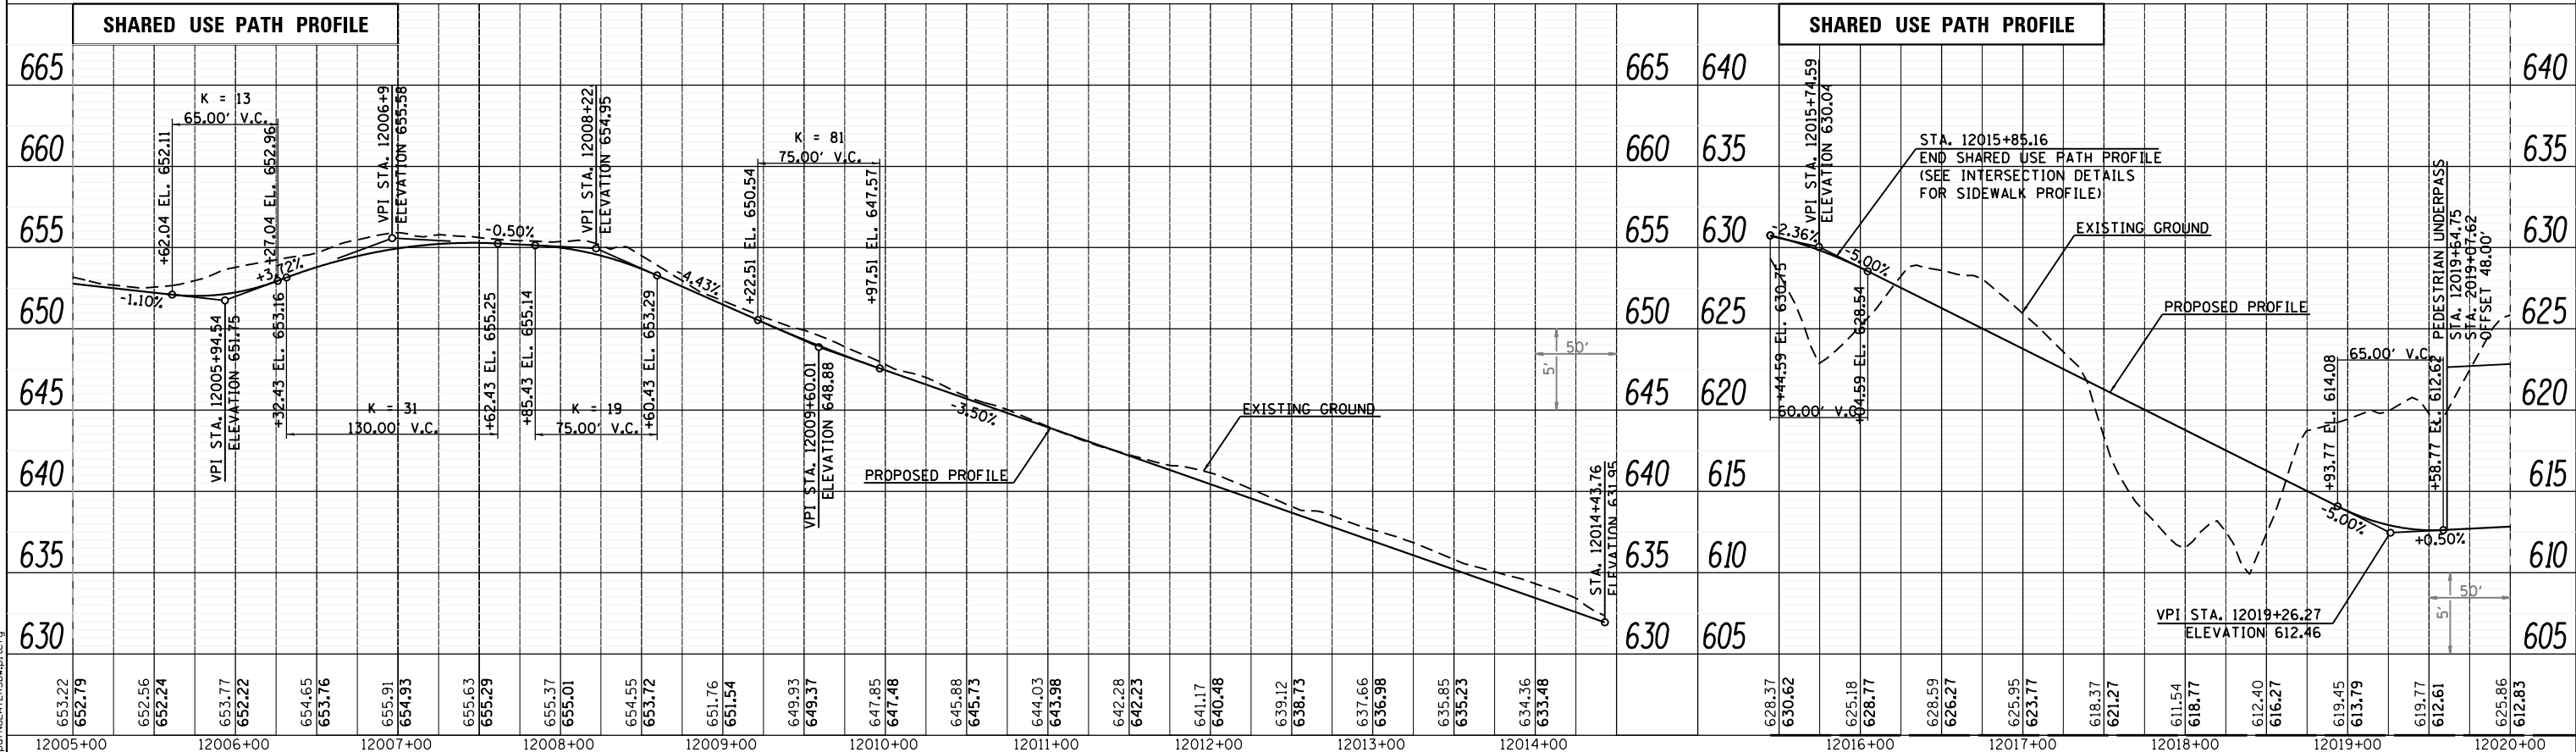

LAST SAVED = 1/22/2013  
PEN TABLE = Vbl-Hat.tbl  
PLOT DRIVER = pdfNLSERVER.batcf9

FILE NAME =	USER NAME = beriechmann	DESIGNED -	REVISED -
I:\10011001\Phase II - 76817\Cad\T\Plans\07_0876817-shr-profile-03.dgn		DRAWN -	REVISED -
PLOT SCALE = 100.0000' / in.		CHECKED -	REVISED -
PLOT DATE = 1/25/2013 3:29:32 PM		DATE -	REVISED -

STATE OF ILLINOIS  
DEPARTMENT OF TRANSPORTATION



PROFILE  
FAP 312 (IL ROUTE 3)

F.A.P. RTE.	SECTION	COUNTY	TOTAL SHEETS	SHEET NO.
312	68-WRS-1	MONROE	760	106
CONTRACT NO. 76817				
ILLINOIS FED. AID PROJECT				

SCALE: 50H:5V  
SHEET NO. 6 OF 40 SHEETS  
STA. 2005+00.00 TO STA. 2020+00.00