


PLAN	SURVEYED	BY	DATE
	PLOTTED		
	NOTE BOOK		
	NO.		
	CHECKED		
	FILE NAME		

PROFILE	SURVEYED	BY	DATE
	GRADES CHECKED		
	STRUCTURE		
	NOT AT THIS OFFICE		

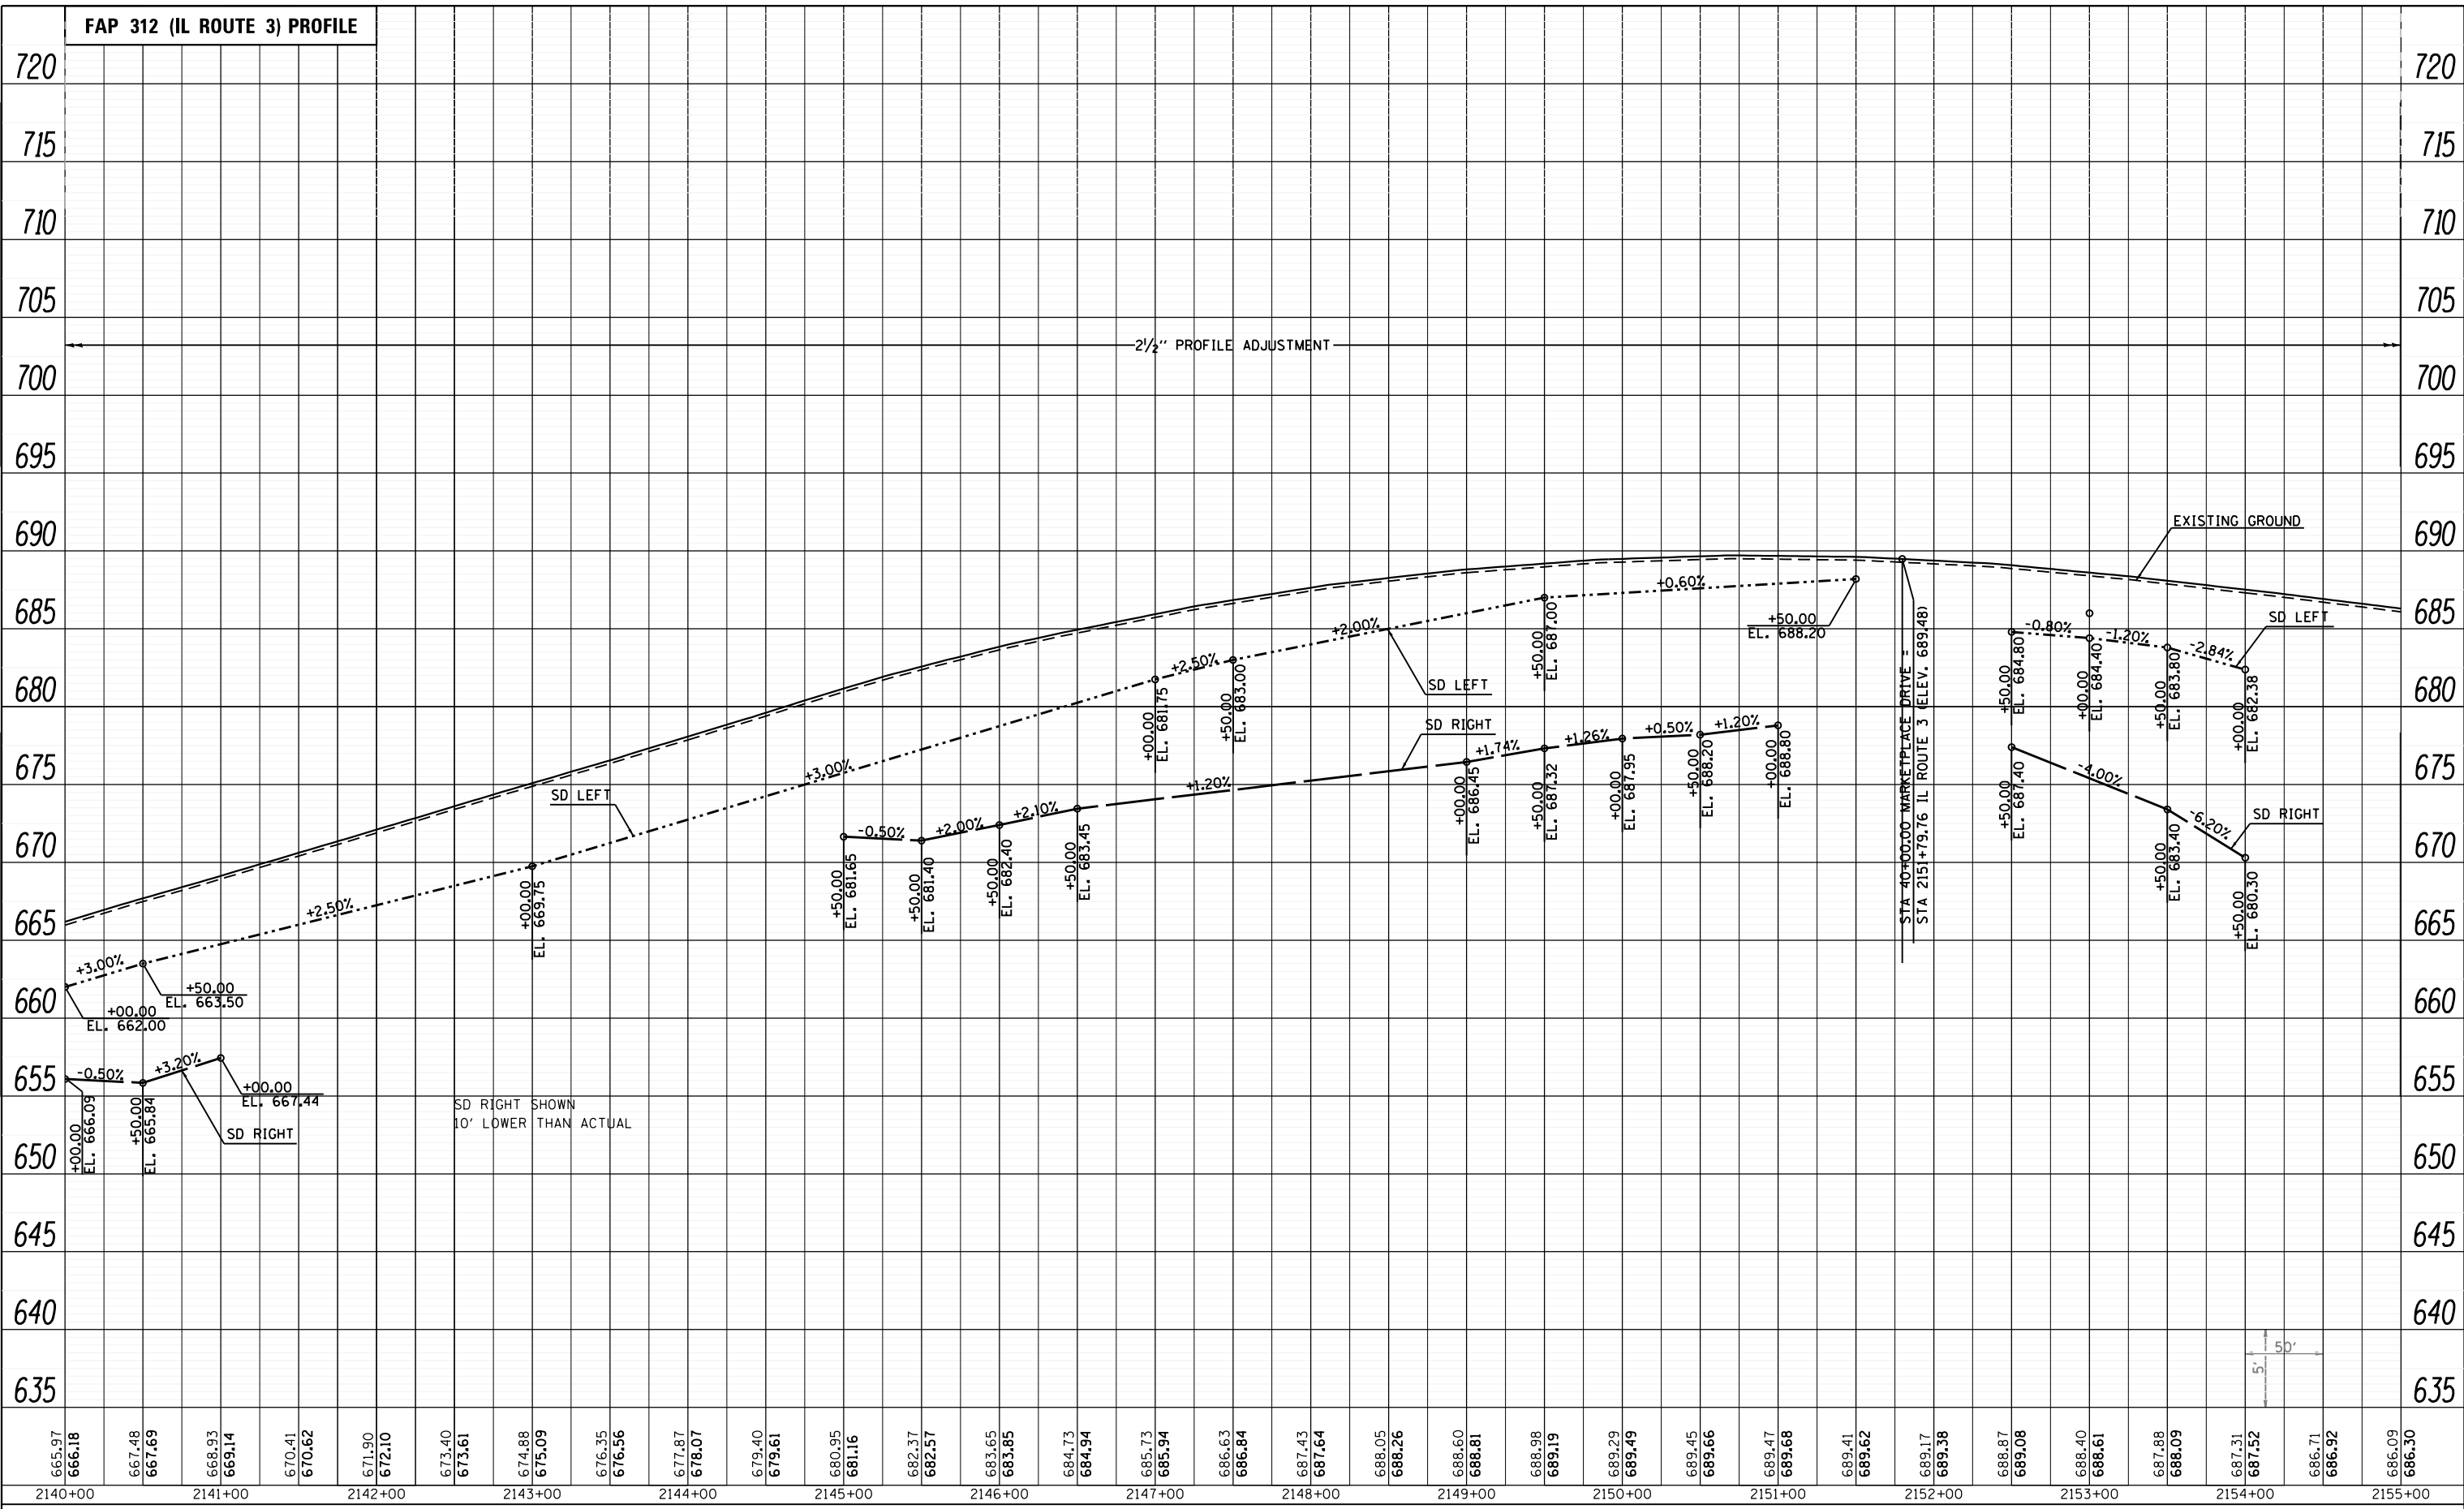

LAST SAVED = 1/22/2013  
 PEN TABLE = Vbl-Ha1.rtl  
 PLOT DRIVER = pdfNLAVERSp=stcfcg

FILE NAME =	USER NAME = beriechmann	DESIGNED -	REVISED -
I:\10011001_Phase II - 76817\Cad\T\Plans\035_0876817-sht-profile-12.dgn		DRAWN -	REVISED -
PLOT SCALE = 100.0000' / 1"		CHECKED -	REVISED -
PLOT DATE = 1/25/2013 3:30:05 PM		DATE -	REVISED -

**STATE OF ILLINOIS  
 DEPARTMENT OF TRANSPORTATION**



**PROFILE**  
 FAP 312 (IL ROUTE 3)  
 SCALE: 50V:5H  
 SHEET NO. 24 OF 40 SHEETS  
 STA. 2140+00.00 TO STA. 2155+00.00

F.A.P. RTE.	SECTION	COUNTY	TOTAL SHEETS	SHEET NO.
312	68-WRS-1	MONROE	760	124
CONTRACT NO. 76817				
ILLINOIS FED. AID PROJECT				