
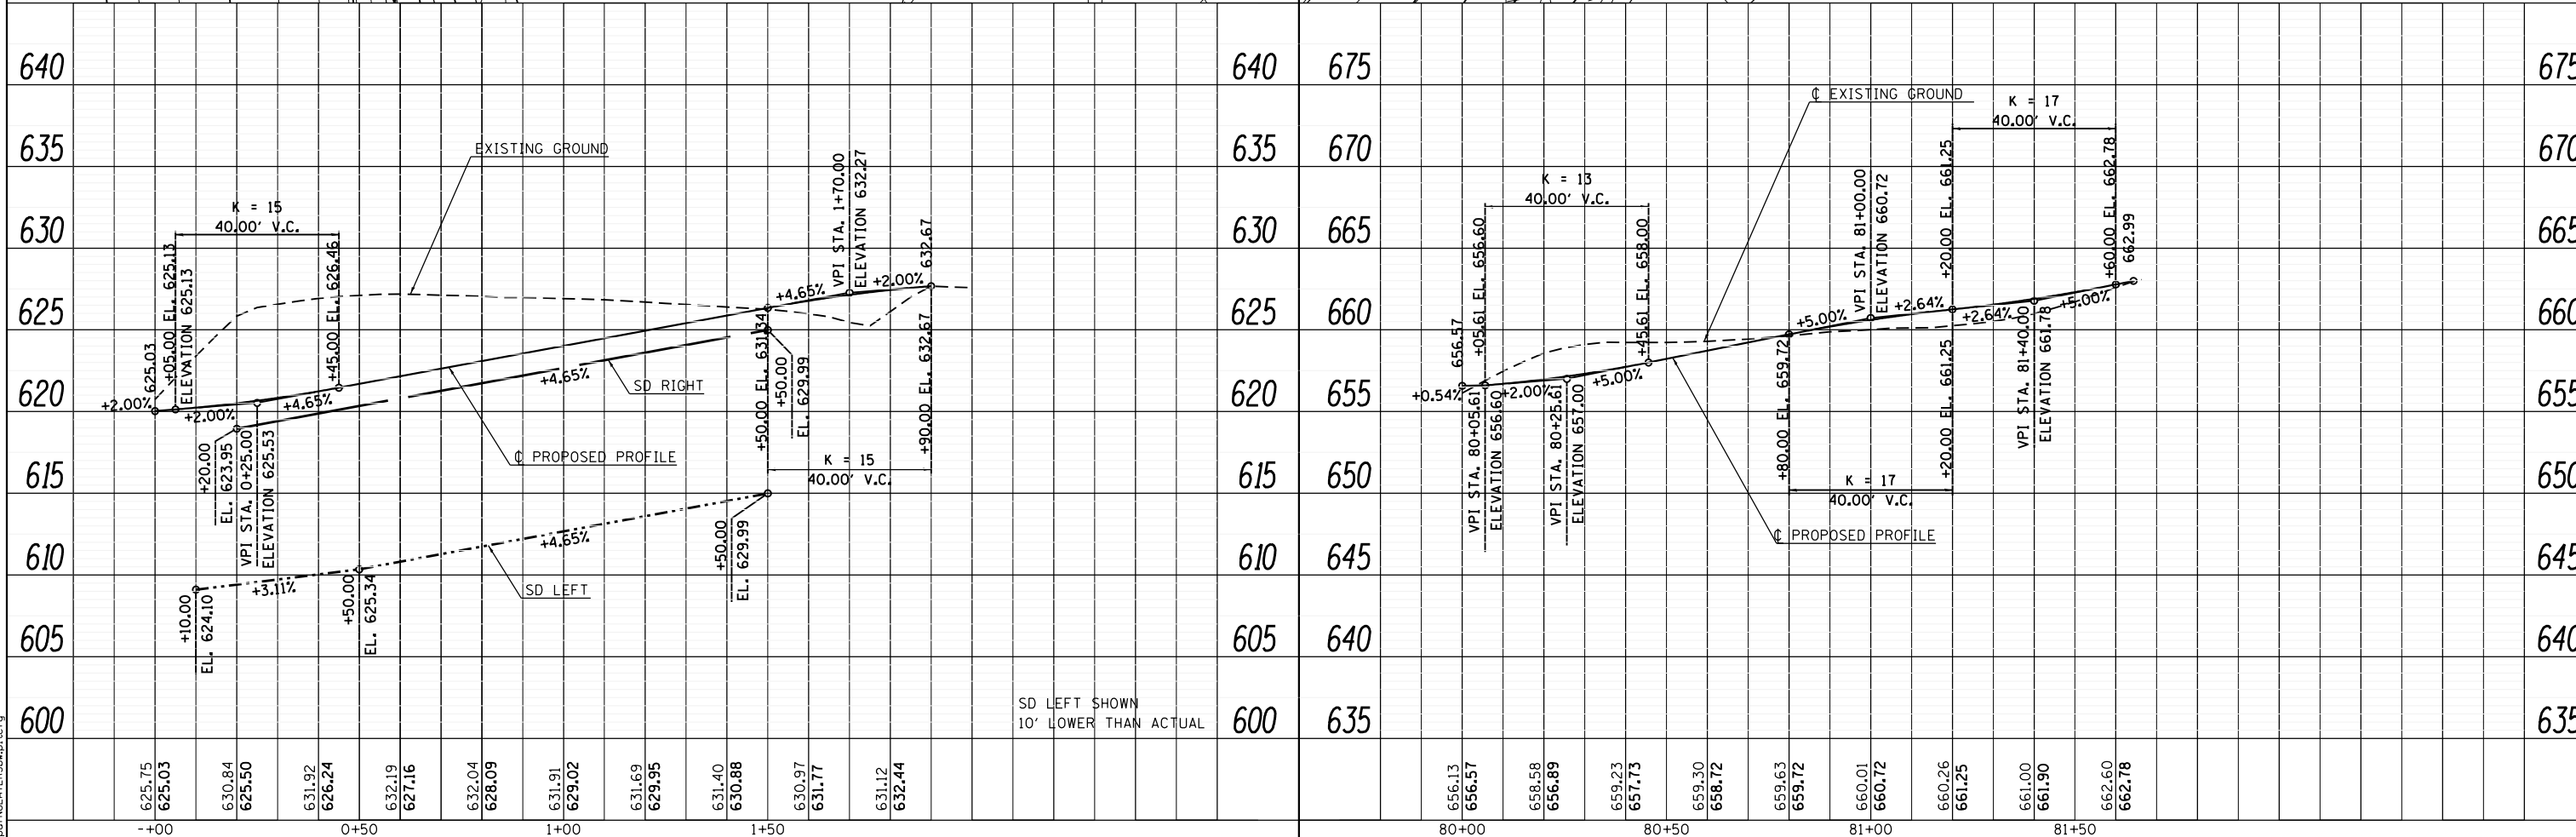
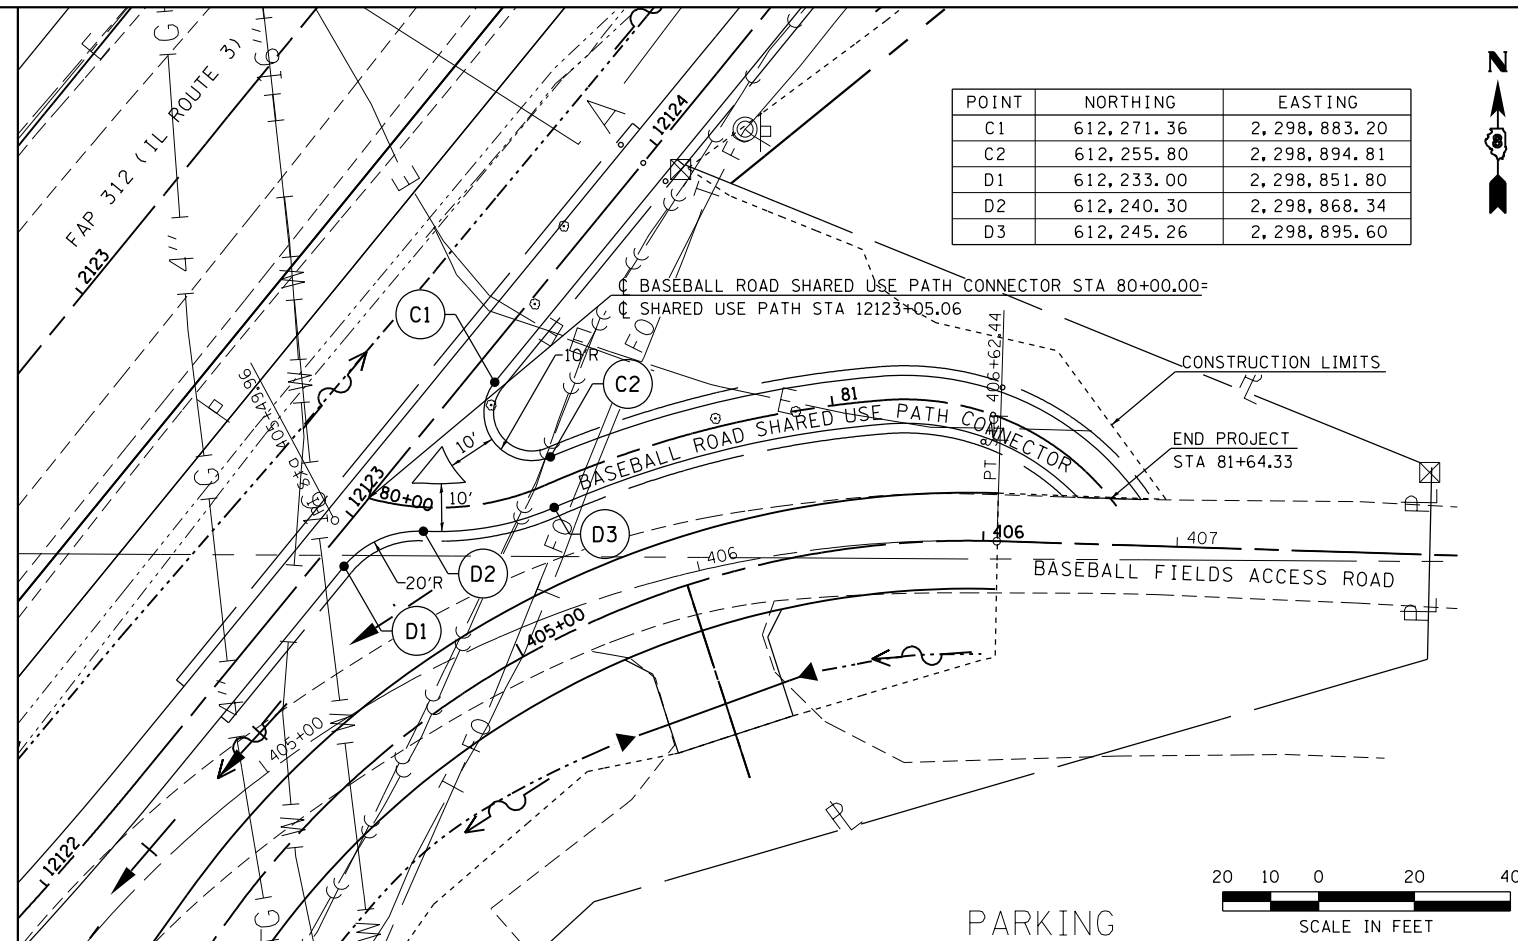


PLAN	SURVEYED	DATE
	PLOTTED	BY
	ALIGNED	
	CHECKED	
	FILED	
	NO. _____	
	FILE NAME _____	

PROFILE	SURVEYED	DATE
	PLOTTED	BY
	GRADES CHECKED	
	STRUCTURE NOTATIONS OK'D	
	NO. _____	

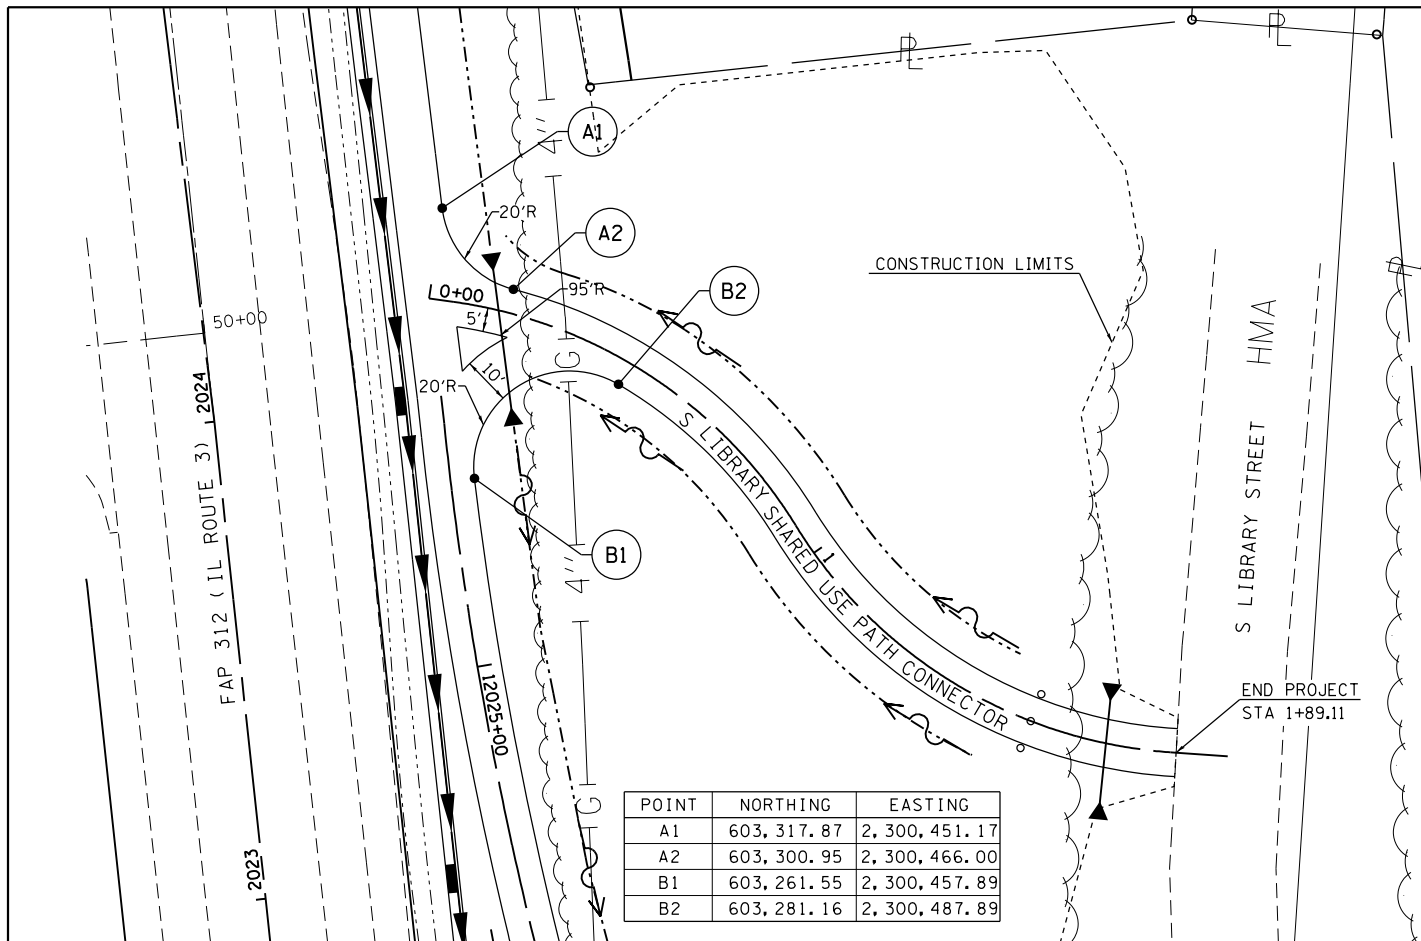

FILE NAME =	USER NAME = beriechmann	DESIGNED -	REVISED -
I:\10011001_Phase II - 76817\Cad\T\Plans\089_0876817-shr-plnpr-f-23.dgn		DRAWN -	REVISED -
PLOT SCALE = 40.0000' / in.		CHECKED -	REVISED -
PLOT DATE = 1/25/2013 3:30:27 PM		DATE -	REVISED -

**STATE OF ILLINOIS
DEPARTMENT OF TRANSPORTATION**

**HORNER & SHIFFRIN, INC.
ENGINEERS**

PLAN & PROFILE
SHARED USE PATH CONNECTORS

SCALE: 1"=20' SHEET 40 OF 40 SHEETS STA. TO STA.

F.A.P. RTE. 312	SECTION 68-WRS-1	COUNTY MONROE	TOTAL SHEETS 760	SHEET NO. 140
CONTRACT NO. 76817				ILLINOIS FED. AID PROJECT

LAST SAVED = 1/23/2013
PEN TABLE = Vb-HaI.rtbl
PLOT DRIVER = pdfNLAVERBw.pltcf9