


STAGE 2B - CONSTRUCTION ACTIVITIES

MAINTAIN DETOUR FOR ILLINOIS AVENUE EAST LEG TRAFFIC
 MAINTAIN ROAD CLOSURE FOR EAST LEG OF ILLINOIS AVENUE
 CONSTRUCT SOUTH 1*2 OF EAST LEG OF ILLINOIS AVENUE

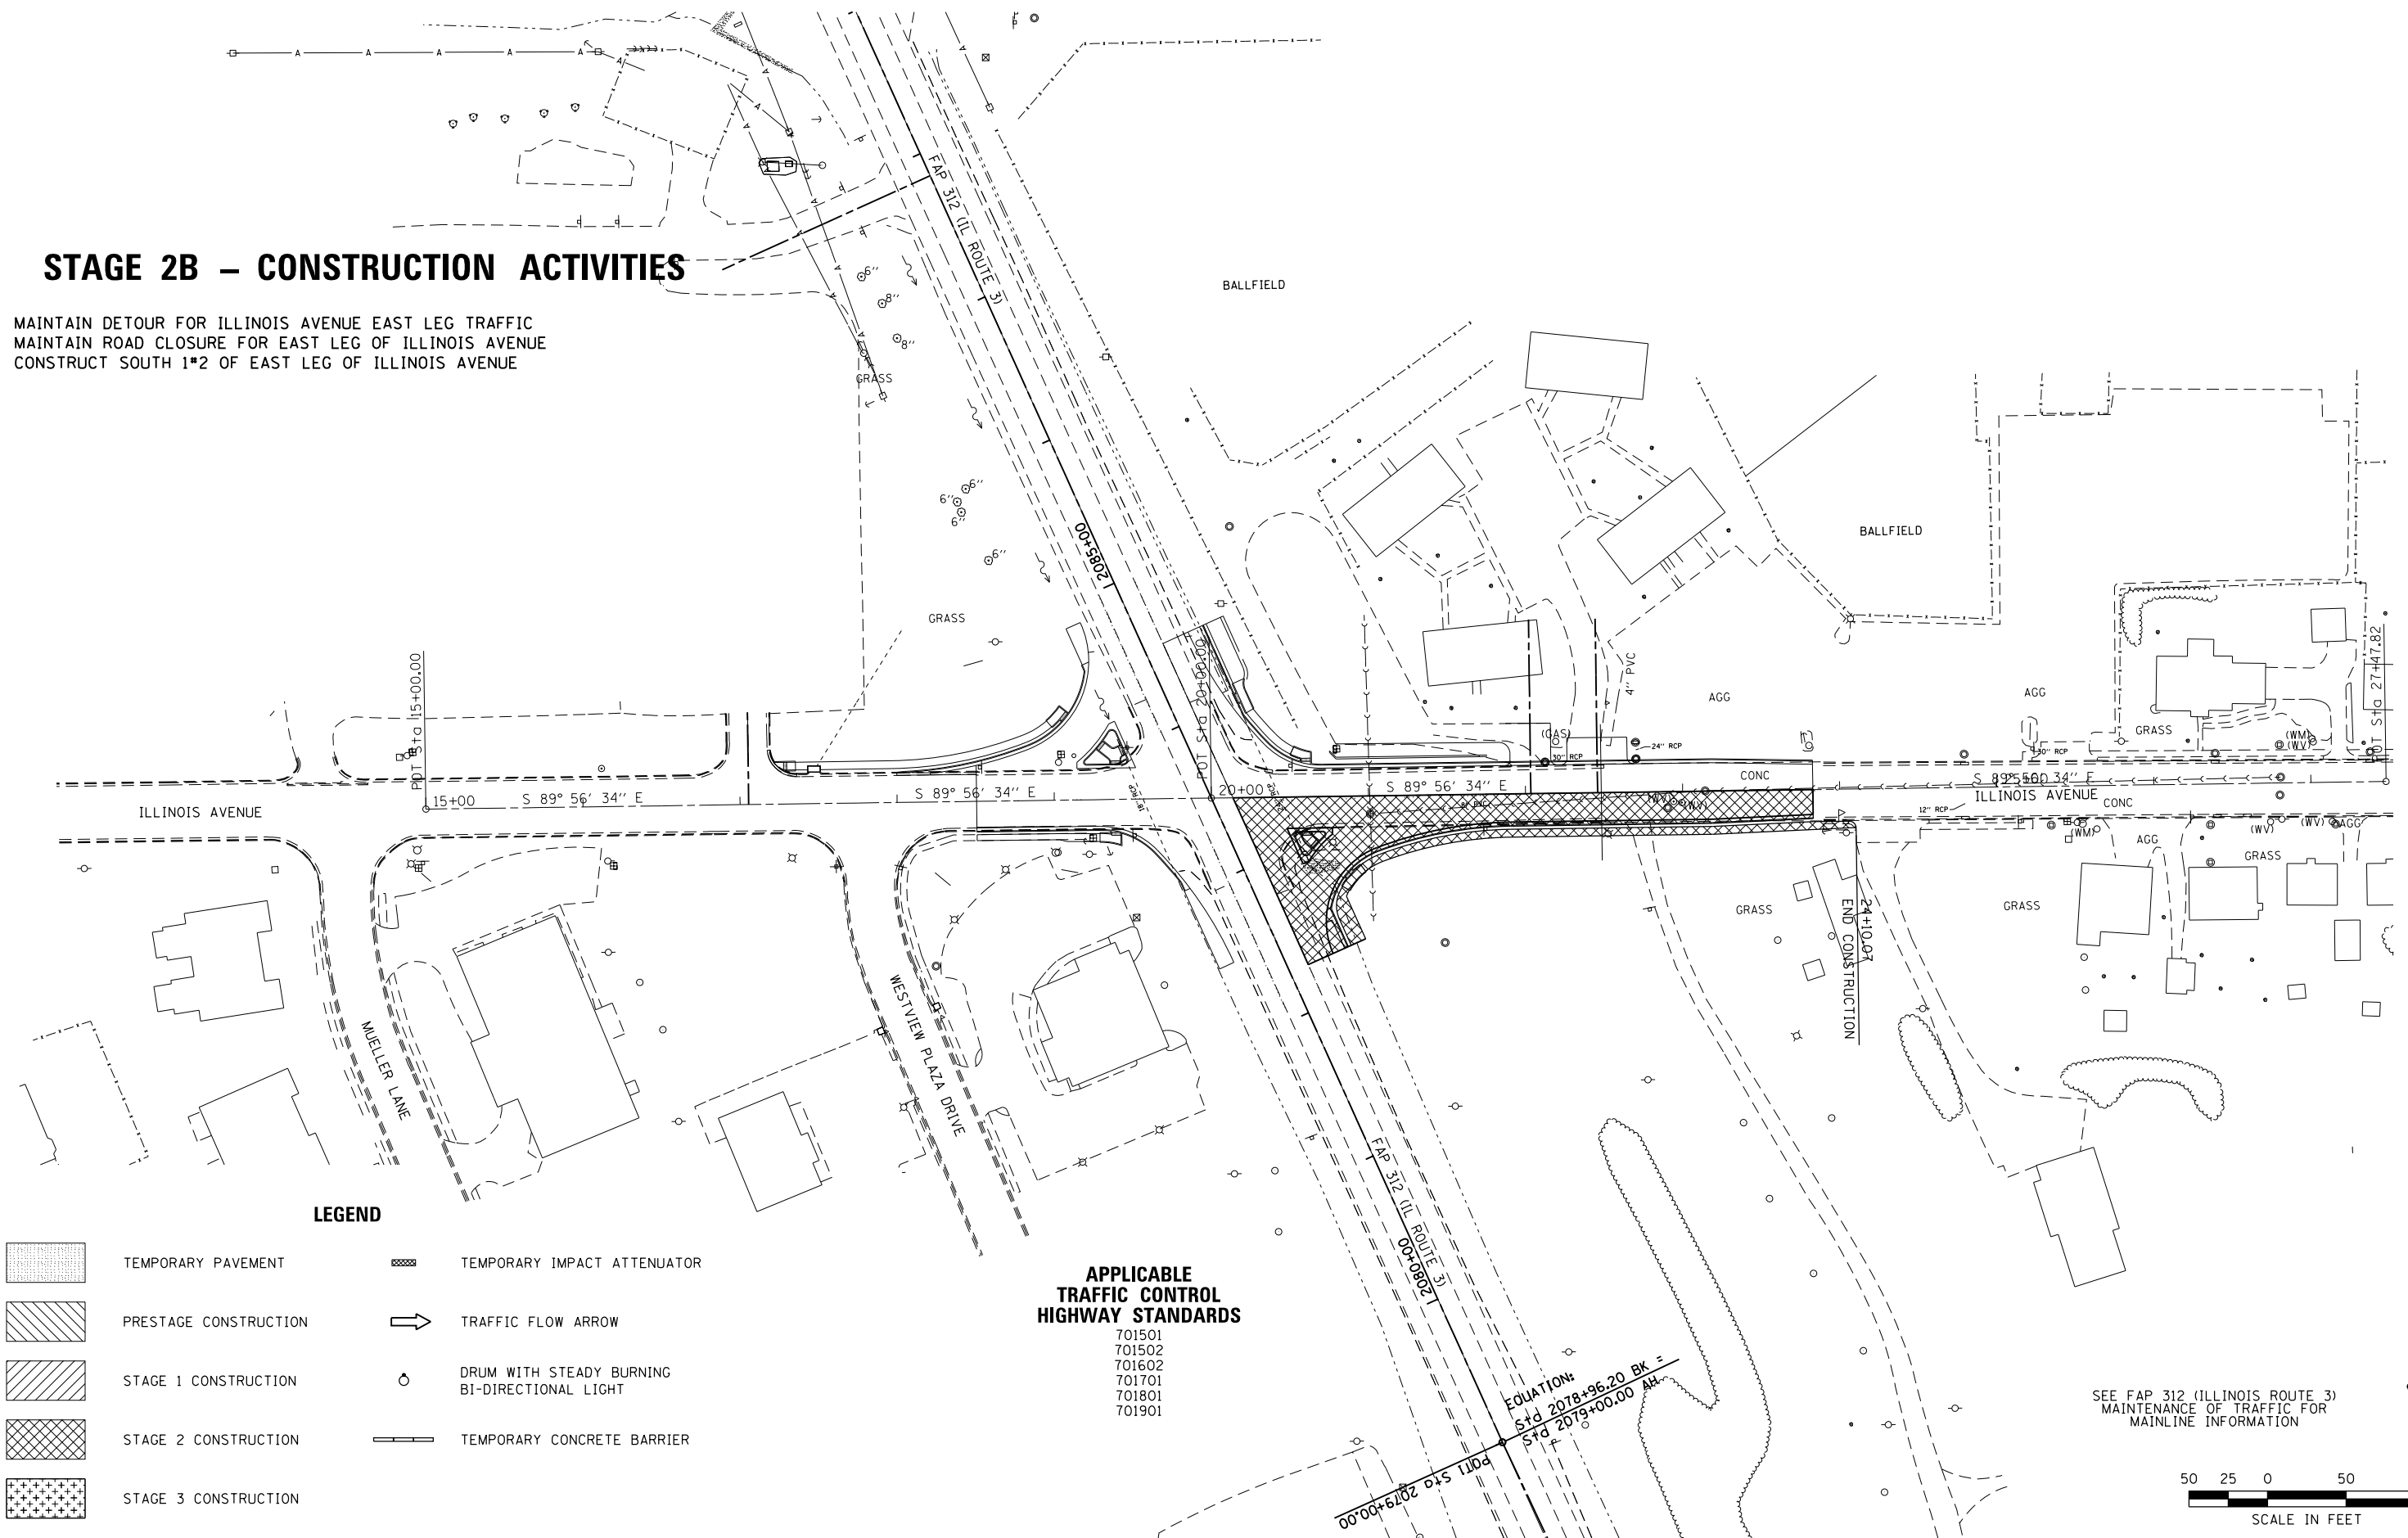

LEGEND


- TEMPORARY PAVEMENT
- PRESTAGE CONSTRUCTION
- STAGE 1 CONSTRUCTION
- STAGE 2 CONSTRUCTION
- STAGE 3 CONSTRUCTION
- TEMPORARY IMPACT ATTENUATOR
- TRAFFIC FLOW ARROW
- DRUM WITH STEADY BURNING BI-DIRECTIONAL LIGHT
- TEMPORARY CONCRETE BARRIER

APPLICABLE TRAFFIC CONTROL HIGHWAY STANDARDS

- 701501
- 701502
- 701602
- 701701
- 701801
- 701901

EQUATION:
 $S + 2078 + 96.20 \text{ BK} =$
 $S + 2079 + 00.00 \text{ AH}$

SEE FAP 312 (ILLINOIS ROUTE 3)
 MAINTENANCE OF TRAFFIC FOR
 MAINLINE INFORMATION

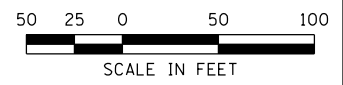

LAST SAVED = 1/22/2013
 PEN TABLE = 1024x1441
 PLOT DRIVER = pdfplotlayers.pltcf9

| | | | |
|---|-------------------------|------------|-----------|
| FILE NAME = | USER NAME = beriechmann | DESIGNED - | REVISED - |
| I:\1001100\Phase II - 76817\Cad\T\Plans\067_0876817-sht-Staging-2B-1111mors.dgn | | DRAWN - | REVISED - |
| | | CHECKED - | REVISED - |
| PLOT DATE = 1/25/2013 3:31:18 PM | | DATE - | REVISED - |

STATE OF ILLINOIS
 DEPARTMENT OF TRANSPORTATION

HORNER & SHIFRIN, INC.
 ENGINEERS

SUGGESTED STAGES OF CONSTRUCTION AND TRAFFIC CONTROL
 STAGE 2B - ILLINOIS AVENUE

| F.A.P. RTE. | SECTION | COUNTY | TOTAL SHEETS | SHEET NO. |
|---------------------------|----------|--------|--------------|--------------------|
| 312 | 68-WRS-1 | MONROE | 760 | 191 |
| | | | | CONTRACT NO. 76817 |
| ILLINOIS FED. AID PROJECT | | | | |

SCALE: 1" = 50' SHEET NO. 32 OF 46 SHEETS STA. 2108+00.00 TO STA. 2122+00.00