


STAGE 2A - CONSTRUCTION ACTIVITIES

CONSTRUCT PROPOSE WIDENING, CURB & GUTTER AND SIDEWALK
ALONG NORTH & SOUTH SIDES OF COLUMBIA AVENUE

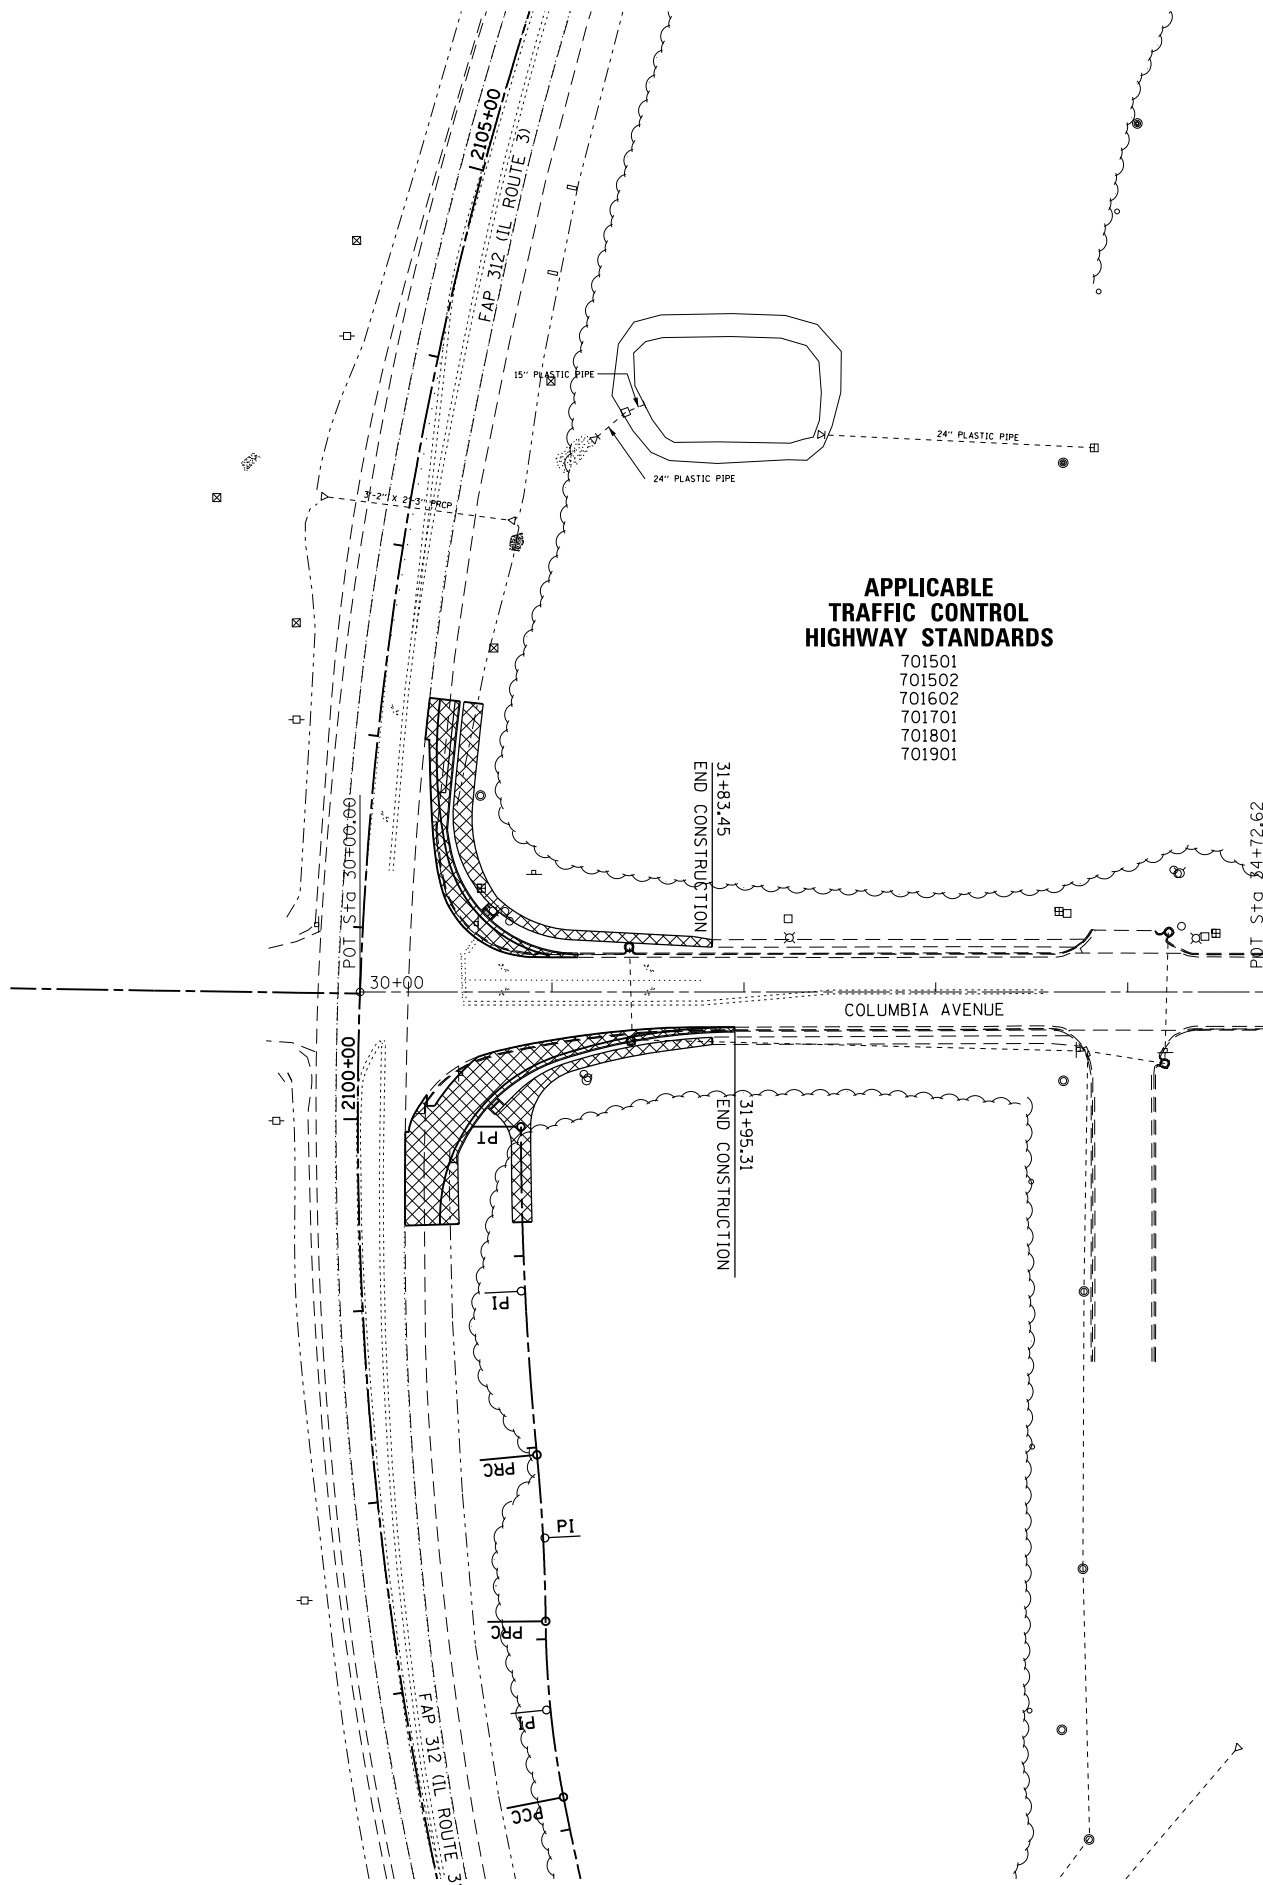


**APPLICABLE
TRAFFIC CONTROL
HIGHWAY STANDARDS**
701501
701502
701602
701701
701801
701901

LEGEND

- | | | | |
|--|-----------------------|--|-----------------------------------------------|
| | TEMPORARY PAVEMENT | | TEMPORARY IMPACT ATTENUATOR |
| | PRESTAGE CONSTRUCTION | | TRAFFIC FLOW ARROW |
| | STAGE 1 CONSTRUCTION | | DRUM WITH STEADY BURNING BI-DIRECTIONAL LIGHT |
| | STAGE 2 CONSTRUCTION | | TEMPORARY CONCRETE BARRIER |
| | STAGE 3 CONSTRUCTION | | |

SEE FAP 312 (ILLINOIS ROUTE 3)
MAINTENANCE OF TRAFFIC FOR
MAINLINE INFORMATION

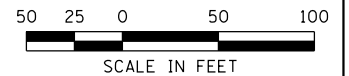

LAST SAVED = 1/25/2013
PEN TABLE = 1/25/2013
PLOT DRIVER = pdfplotlayers.ctb

FILE NAME =	USER NAME = beriechmann	DESIGNED -	REVISED -
I:\1001100\Phase II - 76817\Cad\T\Plans\068_0876817-sht-Staging-2A-Columbia.dgn		DRAWN -	REVISED -
	PLOT SCALE = 100.0000' / 1"	CHECKED -	REVISED -
	PLOT DATE = 1/25/2013 3:31:19 PM	DATE -	REVISED -

STATE OF ILLINOIS
DEPARTMENT OF TRANSPORTATION

**HORNER &
SHIFRIN, INC.
ENGINEERS**

**SUGGESTED STAGES OF CONSTRUCTION
AND TRAFFIC CONTROL**
STAGE 2A - COLUMBIA AVENUE

SCALE: 1" = 50'

SHEET NO. 33 OF 46 SHEETS STA. 2108+00.00 TO STA. 2122+00.00

F.A.P. RTE.	SECTION	COUNTY	TOTAL SHEETS	SHEET NO.
312	68-WRS-1	MONROE	760	192
CONTRACT NO. 76817				
ILLINOIS FED. AID PROJECT				