


STAGE 2B - CONSTRUCTION ACTIVITIES


ROUTE MOORE STREET TRAFFIC FROM EXISTING TO RELOCATED MOORE STREET
 ROUTE BASEBALL ACCESS ROAD TRAFFIC TO FIELDS VIA TEMPORARY CONNECTION

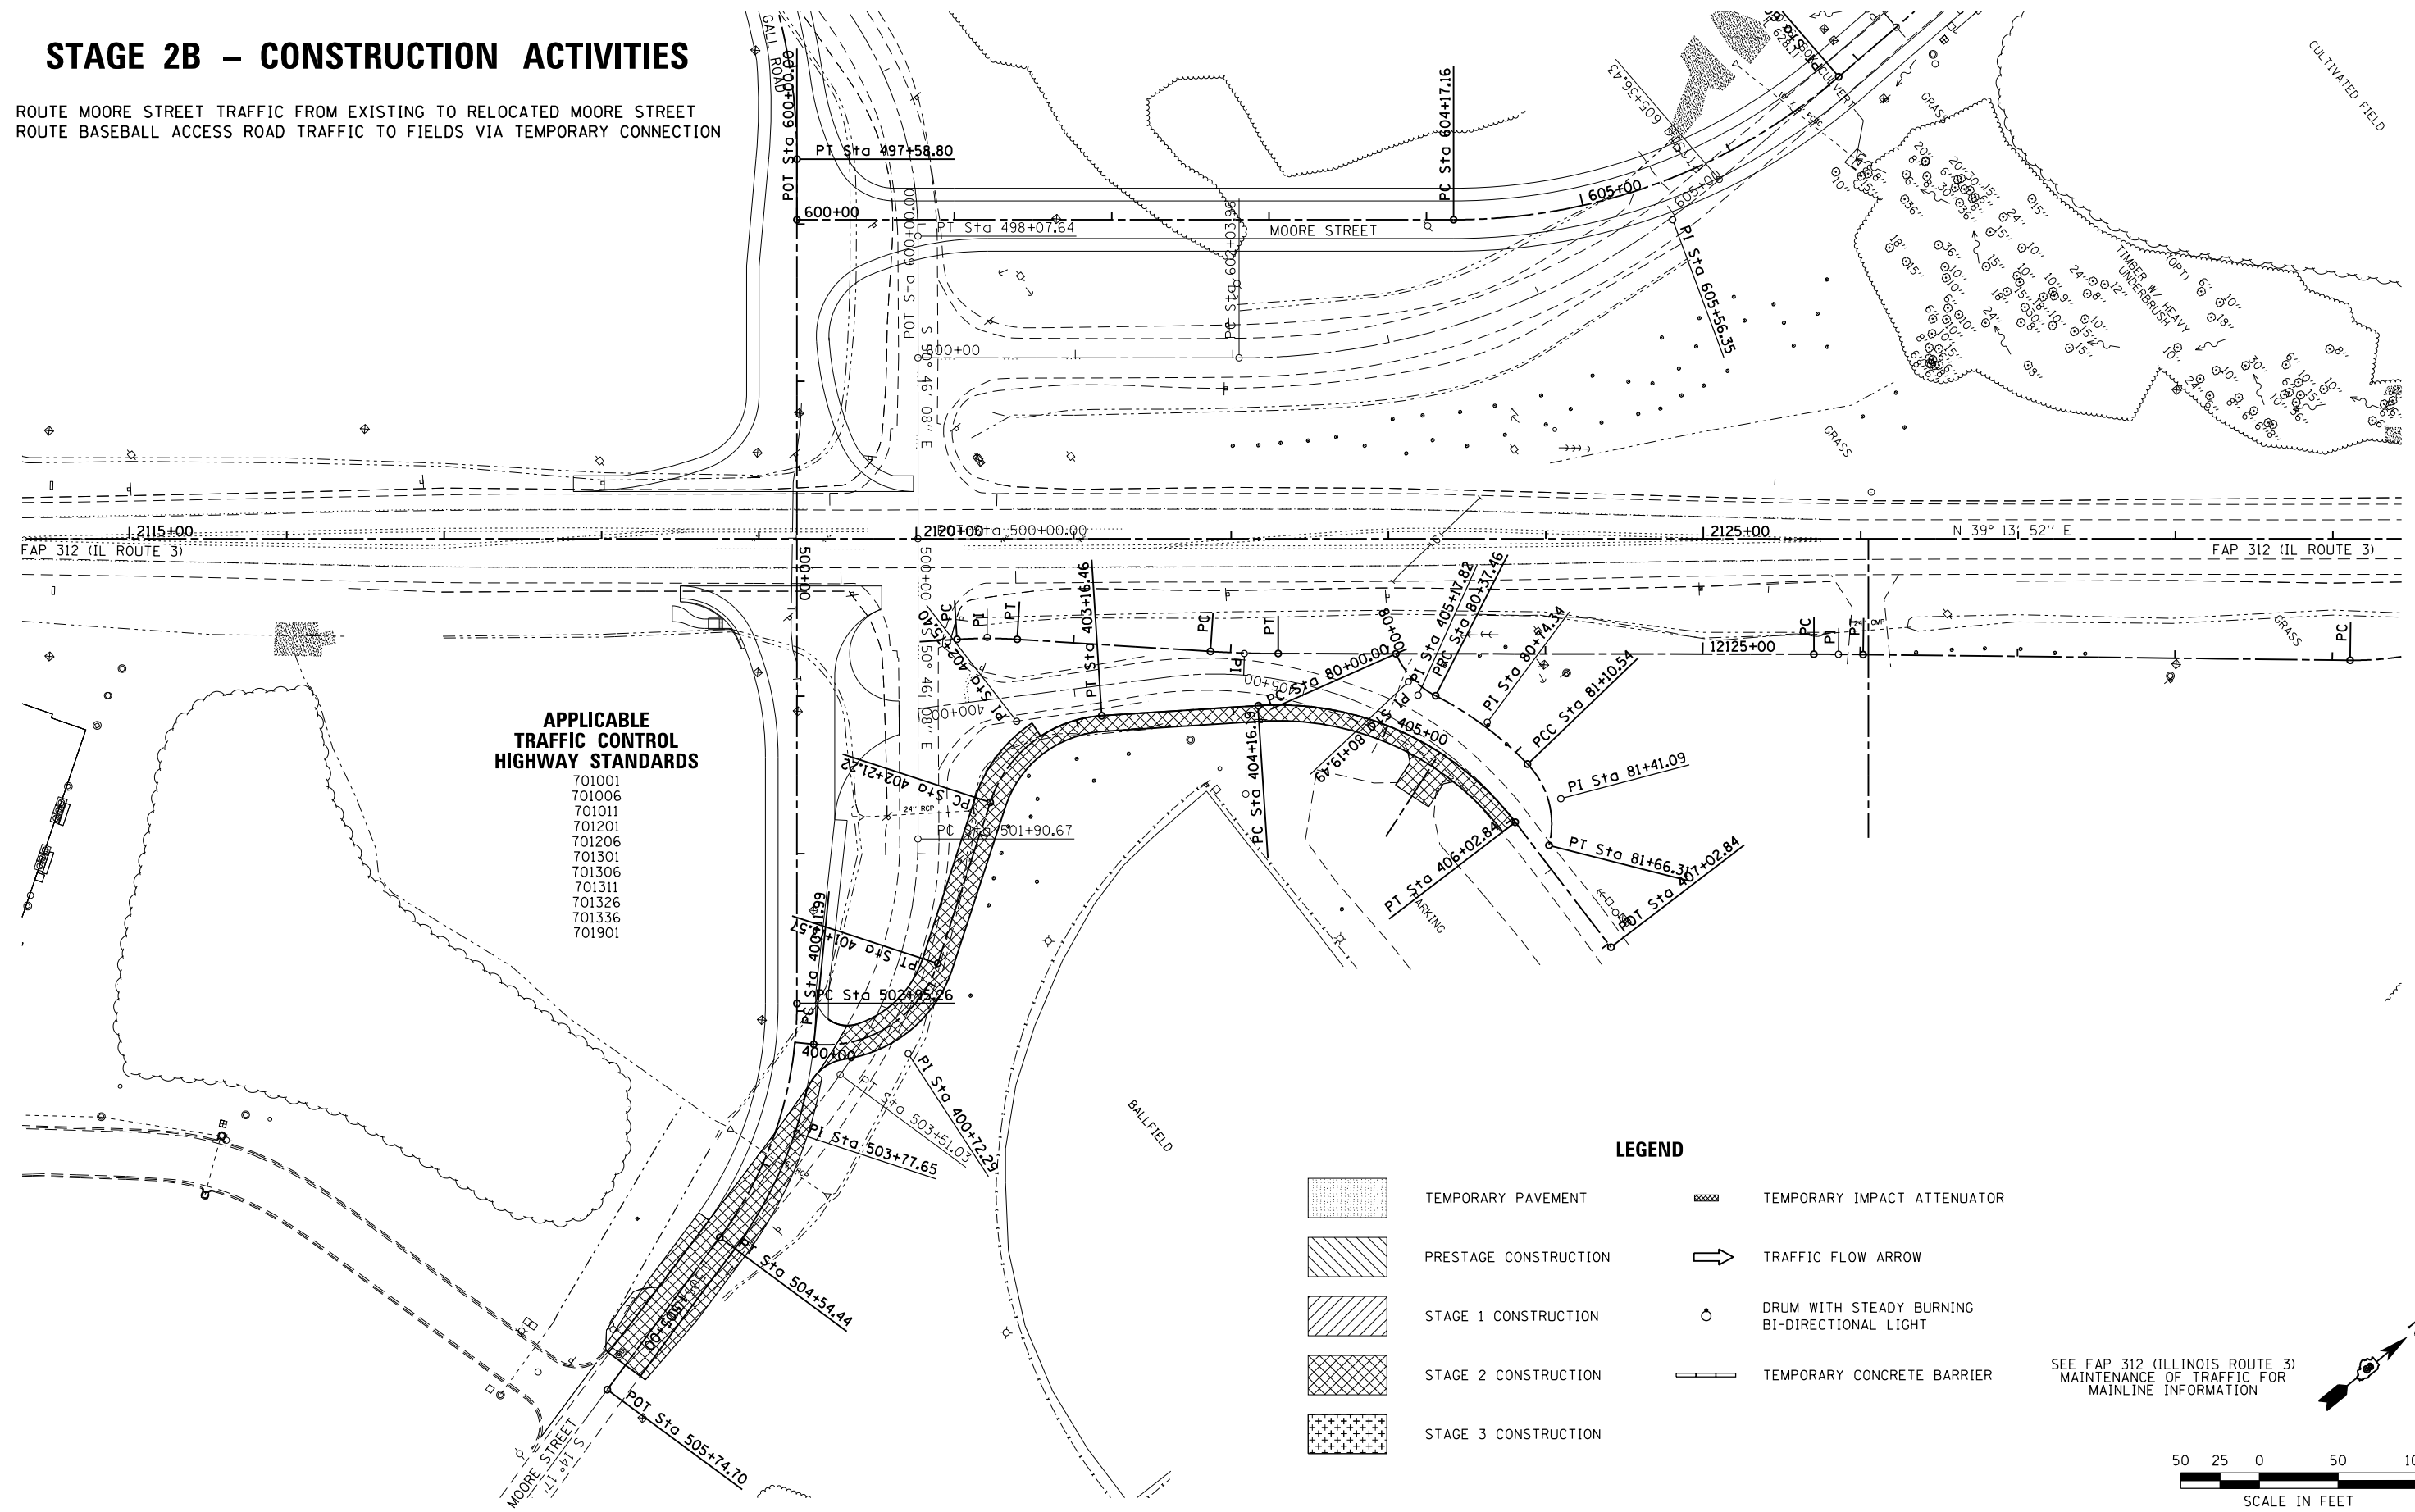

- APPLICABLE TRAFFIC CONTROL HIGHWAY STANDARDS**
- 701001
 - 701006
 - 701011
 - 701201
 - 701206
 - 701301
 - 701306
 - 701311
 - 701326
 - 701336
 - 701901

- LEGEND**
- TEMPORARY PAVEMENT
 - PRESTAGE CONSTRUCTION
 - STAGE 1 CONSTRUCTION
 - STAGE 2 CONSTRUCTION
 - STAGE 3 CONSTRUCTION
 - TEMPORARY IMPACT ATTENUATOR
 - TRAFFIC FLOW ARROW
 - DRUM WITH STEADY BURNING BI-DIRECTIONAL LIGHT
 - TEMPORARY CONCRETE BARRIER

SEE FAP 312 (ILLINOIS ROUTE 3) MAINTENANCE OF TRAFFIC FOR MAINLINE INFORMATION

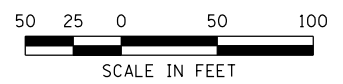

LAST SAVED = 1/23/2013
 PEN TABLE = W2444.dwt
 PLOT DRIVER = pdfplotlayers.pltcf9

FILE NAME =	USER NAME = beriechmann	DESIGNED -	REVISED -
1:\1001100\Phase II - 76817\Cad\T\Plans\069_0876817-sht-Staging-2B-MooreGall.dgn		DRAWN -	REVISED -
		CHECKED -	REVISED -
		DATE -	REVISED -

**STATE OF ILLINOIS
 DEPARTMENT OF TRANSPORTATION**

**HORNER &
 SHIFRIN, INC.
 ENGINEERS**

**SUGGESTED STAGES OF CONSTRUCTION
 AND TRAFFIC CONTROL**
 STAGE 2B - MOORE STREET / GALL ROAD

F.A.P. RTE.	SECTION	COUNTY	TOTAL SHEETS	SHEET NO.
312	68-WRS-1	MONROE	760	198
CONTRACT NO. 76817				
ILLINOIS FED. AID PROJECT				

SCALE: 1" = 50' SHEET NO. 39 OF 46 SHEETS STA. 2108+00.00 TO STA. 2122+00.00