

# STAGE 1A - CONSTRUCTION ACTIVITIES




 



 

CONSTRUCT PROPOSED WIDENING, CURB & GUTTER AND SIDEWALK ALONG BOTH SIDES OF WEST LEG OF NORTH MARKET STREET


INSTALL TEMPORARY TRAFFIC SIGNAL INSTALLATION

### APPLICABLE TRAFFIC CONTROL HIGHWAY STANDARDS


- 701501
- 701502
- 701602
- 701701
- 701801
- 701901

### LEGEND

- |   |                       |   |   |
|---|-----------------------|---|---|
|  | TEMPORARY PAVEMENT    |  | TEMPORARY IMPACT ATTENUATOR                   |
|  | PRESTAGE CONSTRUCTION |  | TRAFFIC FLOW ARROW                            |
|  | STAGE 1 CONSTRUCTION  |  | DRUM WITH STEADY BURNING BI-DIRECTIONAL LIGHT |
|  | STAGE 2 CONSTRUCTION  |  | TEMPORARY CONCRETE BARRIER                    |
|  | STAGE 3 CONSTRUCTION  |   |   |

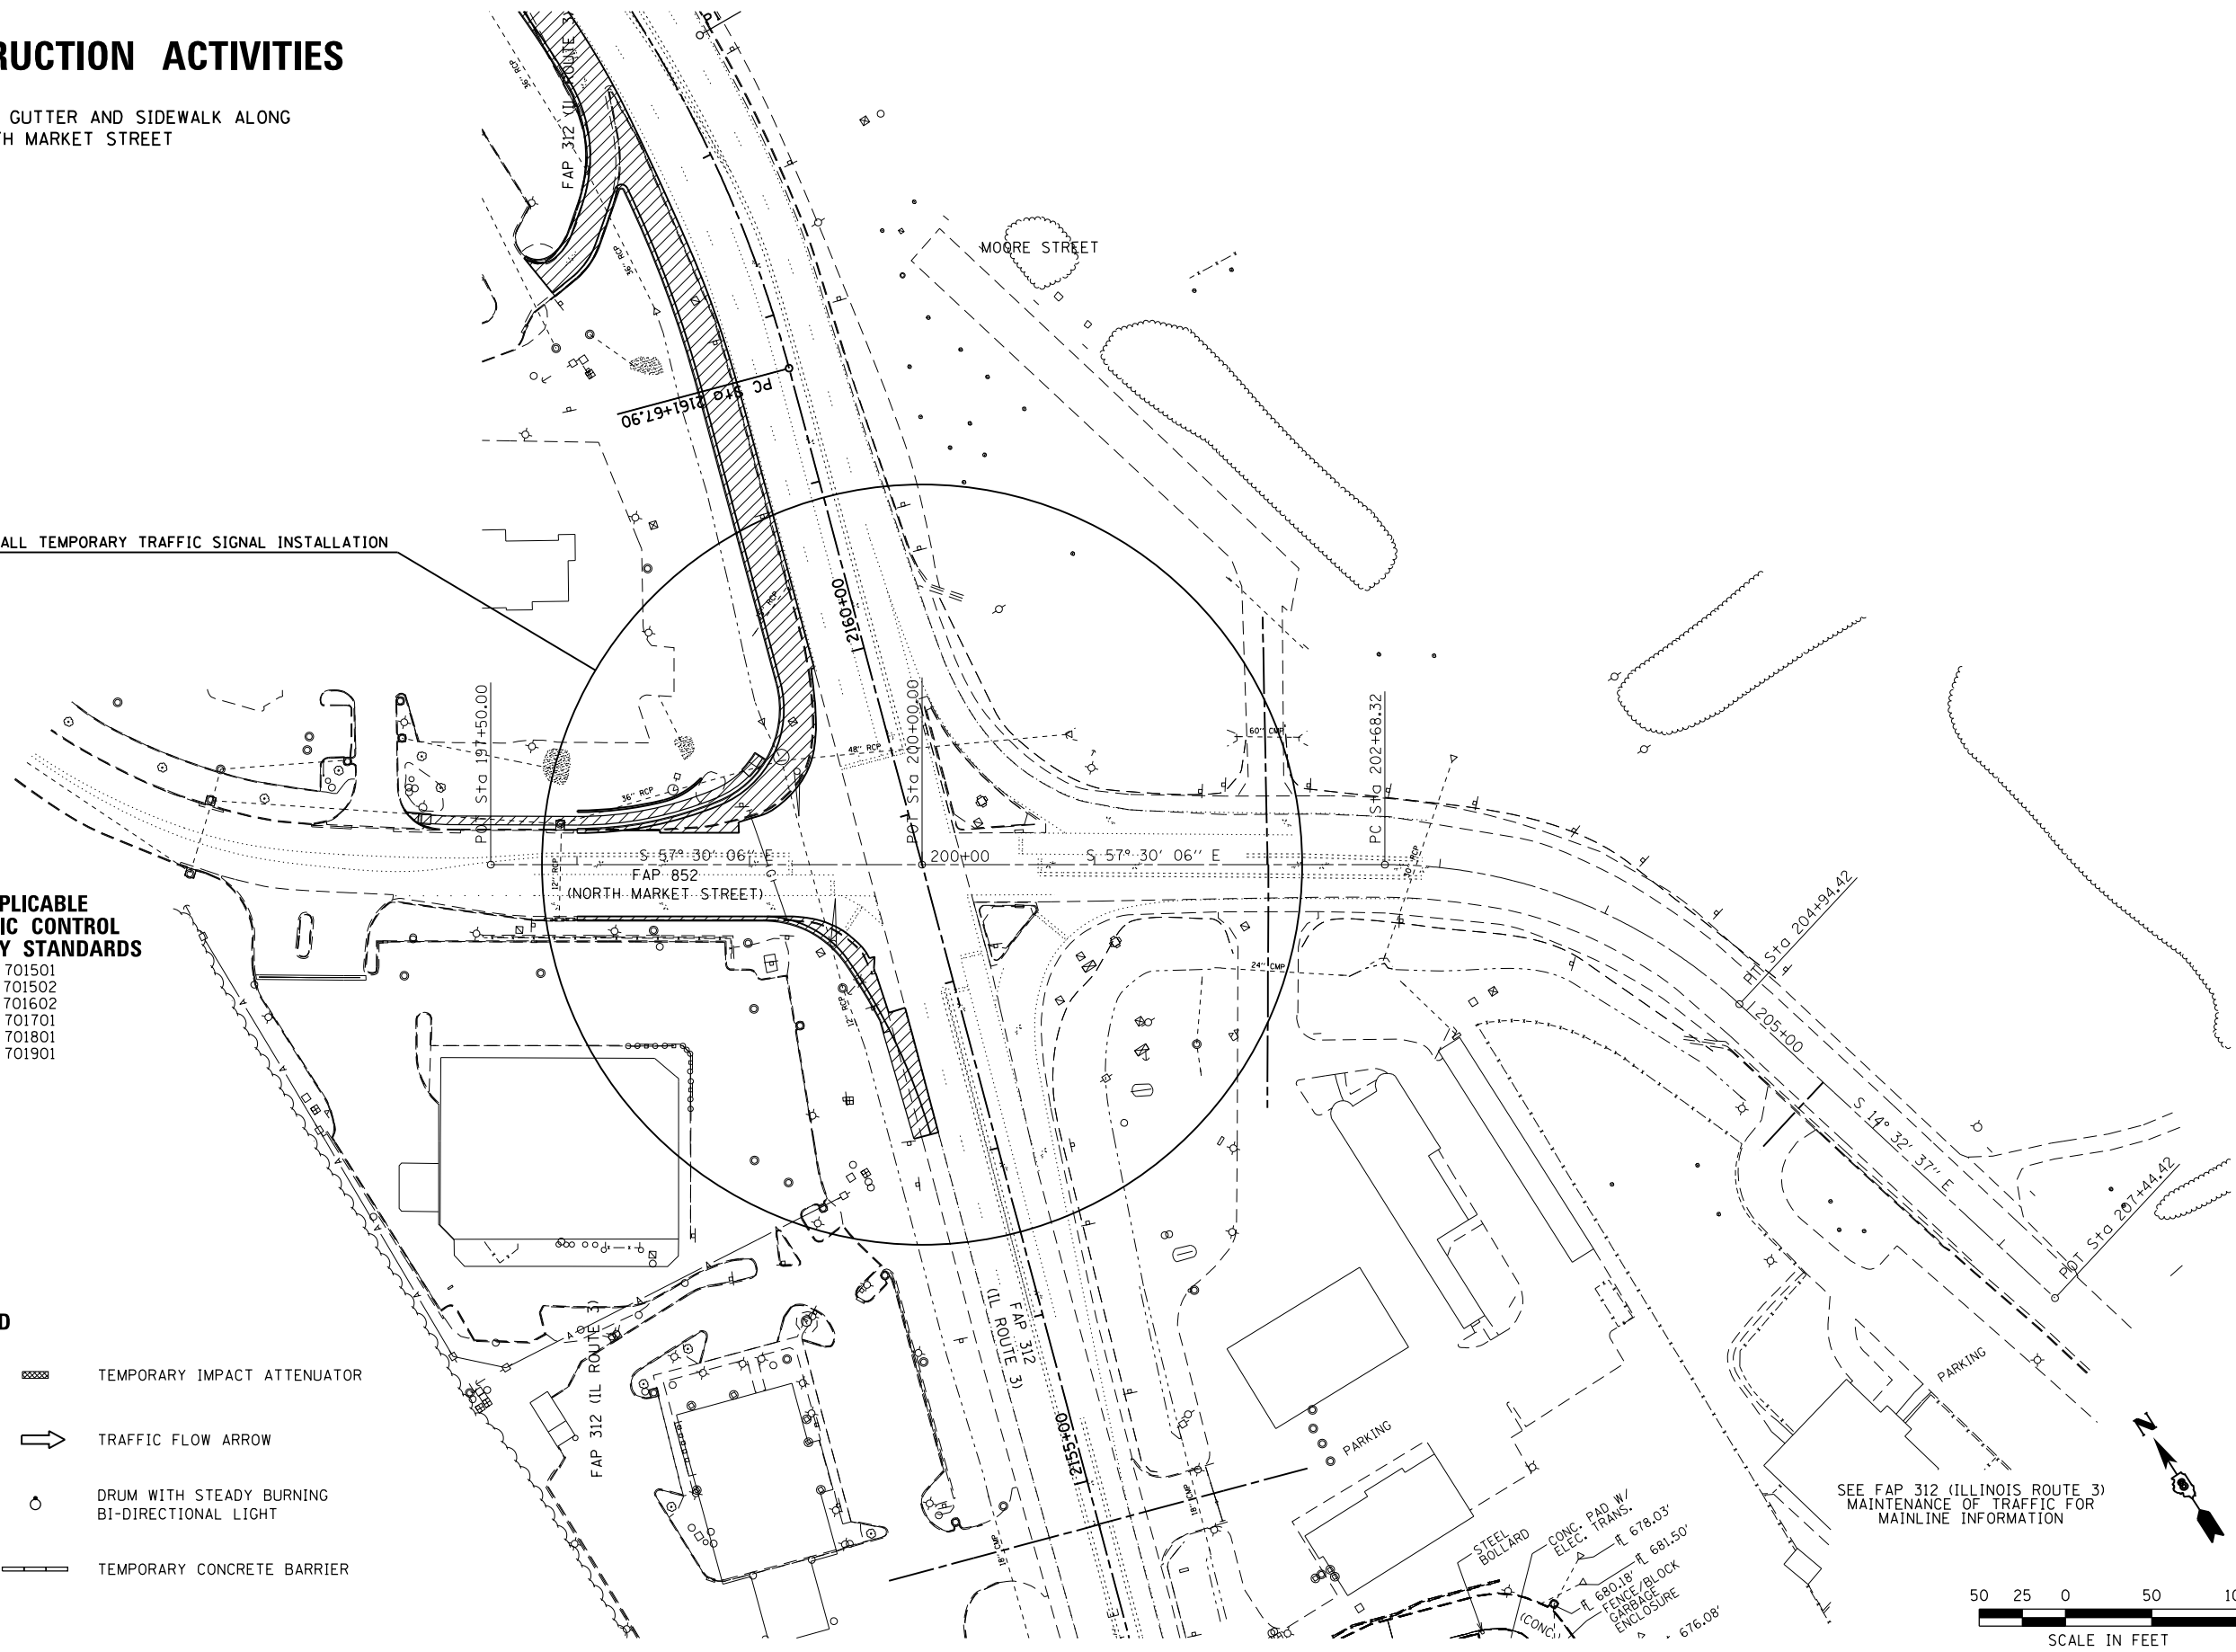

SEE FAP 312 (ILLINOIS ROUTE 3) MAINTENANCE OF TRAFFIC FOR MAINLINE INFORMATION

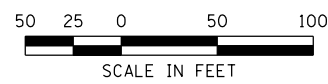

LAST SAVED = 1/24/2013  
 PEN TABLE = V8-444-441  
 PLOT DRIVER = pdfplotlayers.pltcf9

FILE NAME =	USER NAME = beriechmann	DESIGNED -	REVISED -
I:\1001100\Phase II - 76817\Cad\T\Plans\071.D876817-sht-Staging-1A-NMarket.dgn		DRAWN -	REVISED -
		CHECKED -	REVISED -
		DATE -	REVISED -
PLOT SCALE = 100.0000' / 1"			
PLOT DATE = 1/25/2013 3:31:33 PM			

STATE OF ILLINOIS  
DEPARTMENT OF TRANSPORTATION

**HORNER & SHIRIN, INC.**  
ENGINEERS

**SUGGESTED STAGES OF CONSTRUCTION AND TRAFFIC CONTROL**  
STAGE 1A - NORTH MARKET STREET

SCALE: 1" = 50' SHEET NO. 43 OF 46 SHEETS STA. 2108+00.00 TO STA. 2122+00.00

F.A.P. RTE.	SECTION	COUNTY	TOTAL SHEETS	SHEET NO.
312	68-WRS-1	MONROE	760	202
				CONTRACT NO. 76817
ILLINOIS FED. AID PROJECT				