



LAST SAVED = 1/23/2013  
 PEN TABLE = W2444141  
 PLOT DRIVER = pdfplotlayers.pltcf9

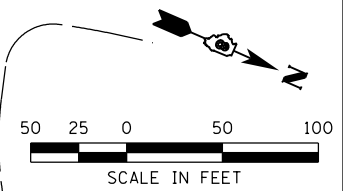

FILE NAME =	USER NAME = beriechmann	DESIGNED -	REVISED -
1:\1001100\Phase II - 76817\Cad\T\Plans\074_0876817-sht-drain-07.dgn		DRAWN -	REVISED -
		CHECKED -	REVISED -
		DATE -	REVISED -
PLOT SCALE = 100.0000' / in.			
PLOT DATE = 1/25/2013 3:31:53 PM			

**STATE OF ILLINOIS**  
**DEPARTMENT OF TRANSPORTATION**

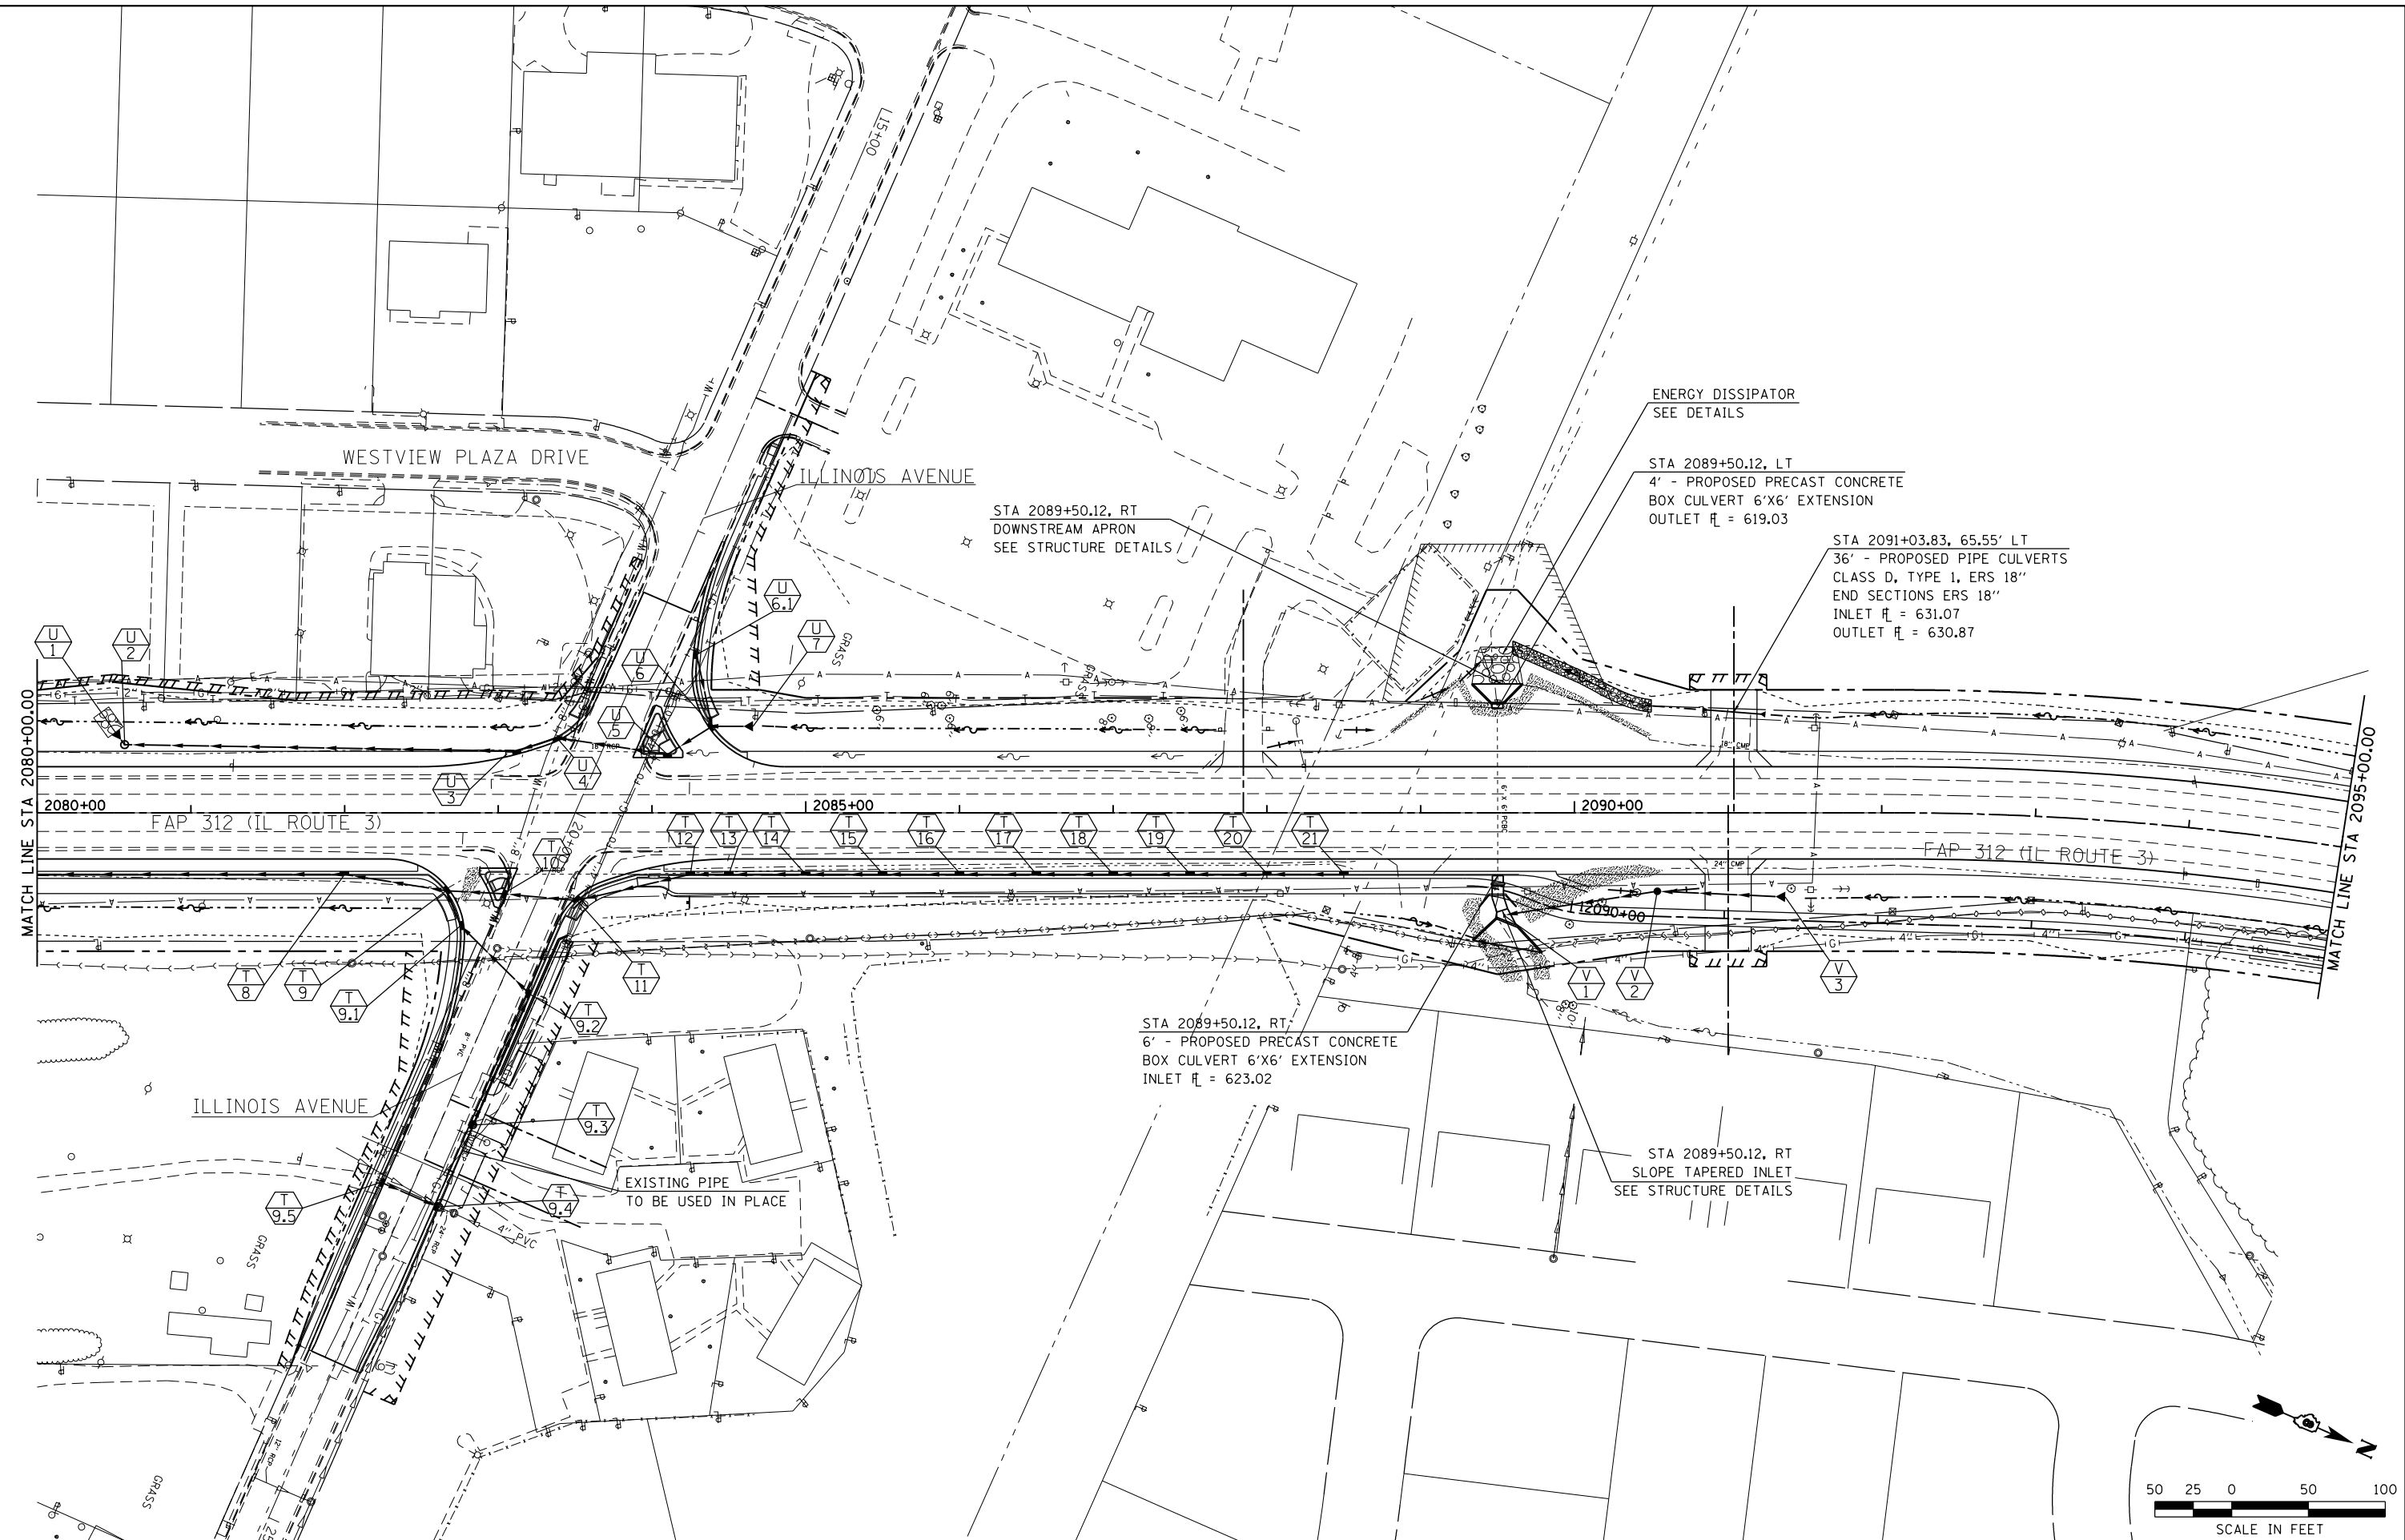

**DRAINAGE AND UTILITIES PLAN**  
 IL ROUTE 3

SCALE: 1" = 50' SHEET NO. 7 OF 15 SHEETS STA. 2080+00.00 TO STA. 2095+00.00

F.A.P. RTE.	SECTION	COUNTY	TOTAL SHEETS	SHEET NO.
312	68-WRS-1	MONROE	760	234
CONTRACT NO. 76817				
ILLINOIS FED. AID PROJECT				