



PLAN	SURVEYED	DATE
	PLOTTED	BY
	NOTE BOOK	
	NO.	
	CHECKED	
	FILE NAME	

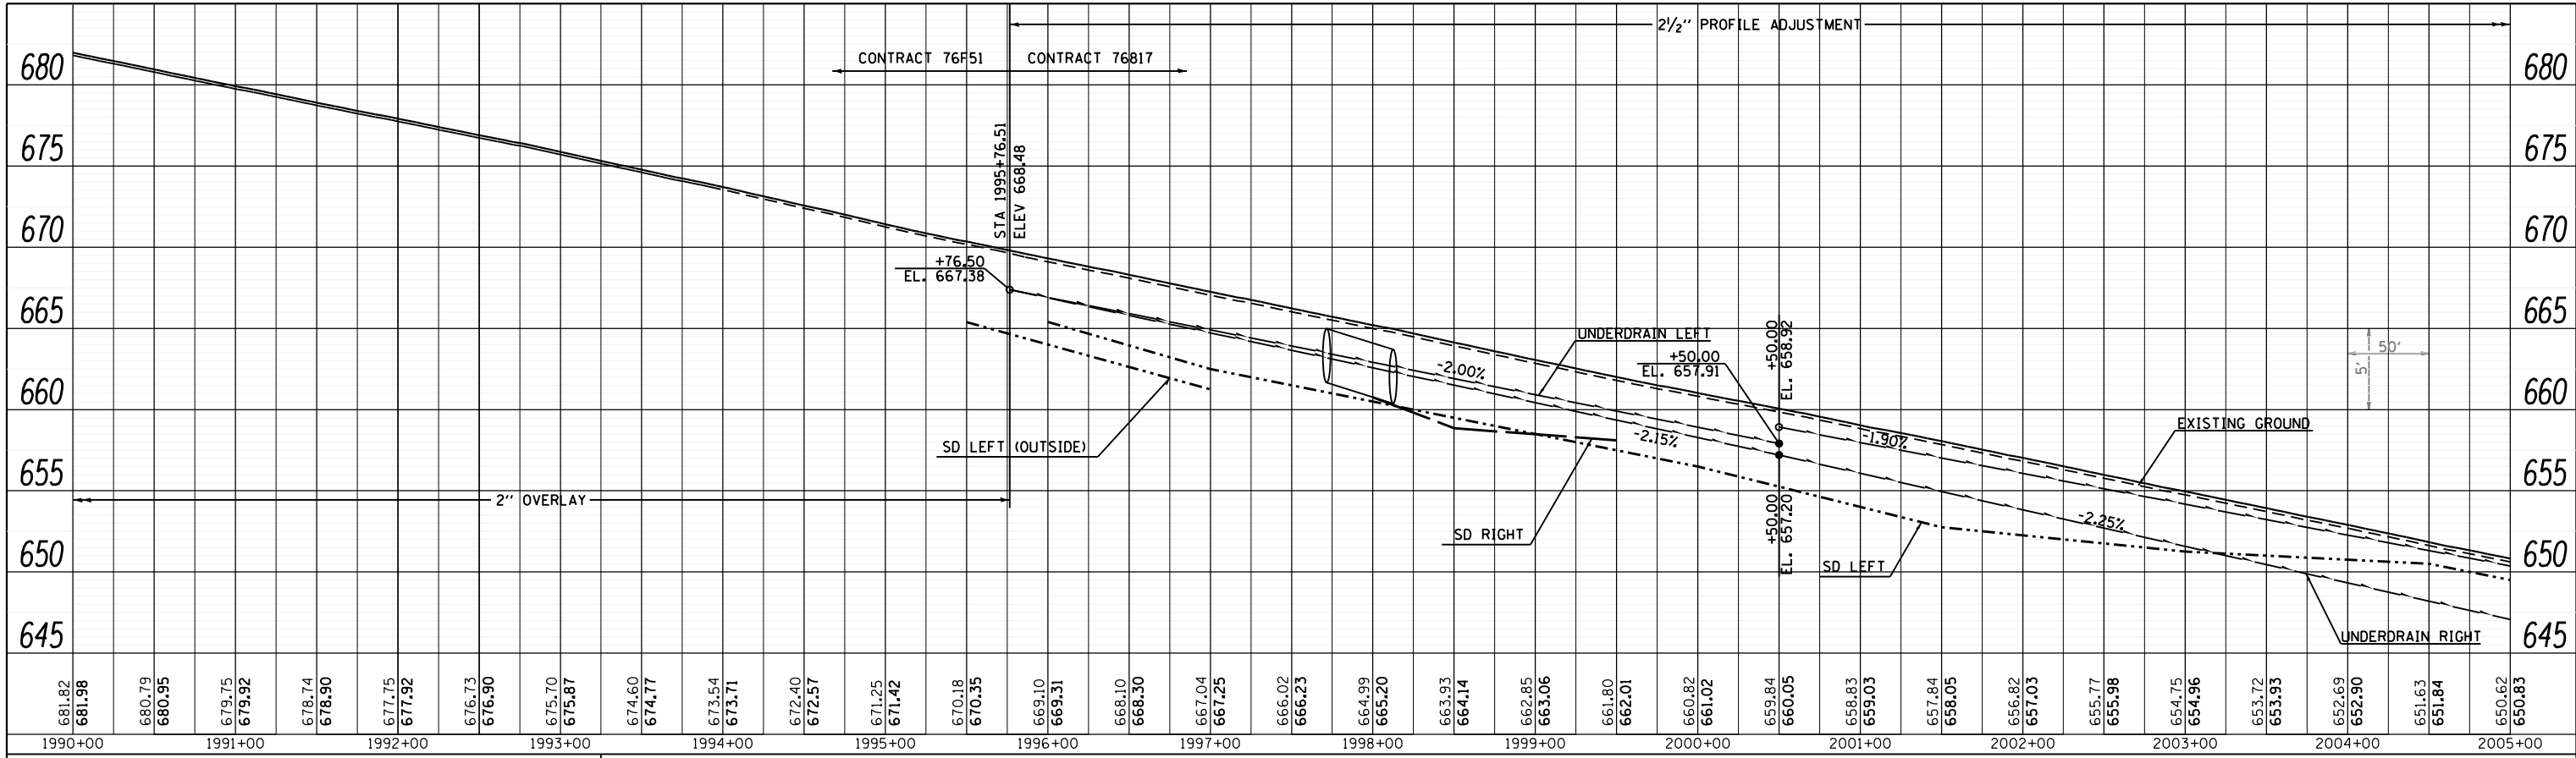

● = OUTLETS IN DITCH ▼ = OUTLETS IN DRAINAGE STRUCTURE

PROFILE	SURVEYED	DATE
	PLOTTED	BY
	NOTE BOOK	
	NO.	
	CHECKED	
	FILE NAME	

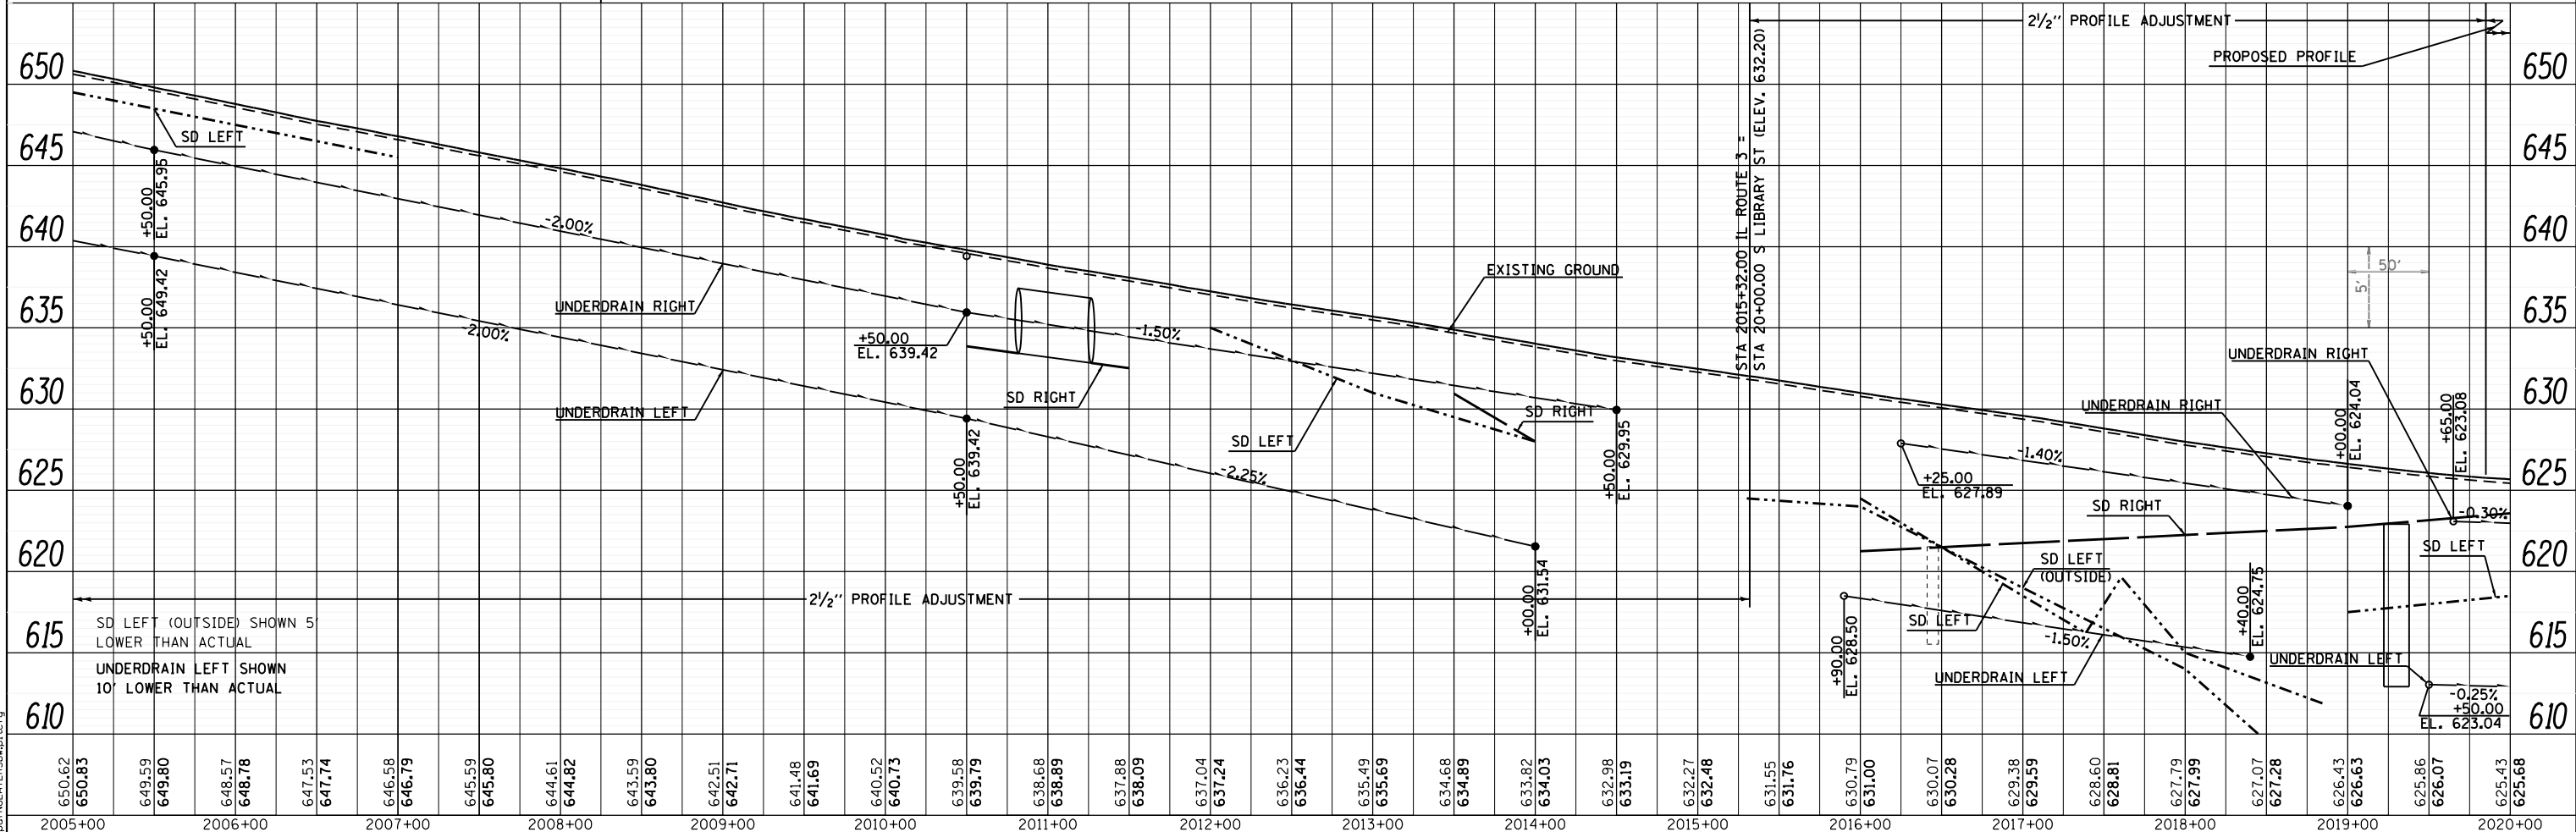

LAST SAVED = 1/23/2013
 PEN TABLE = vb-hgt.tbl
 PLOT DRIVER = pdfnldrverpwt.ctb

FILE NAME =	USER NAME = beriechmann	DESIGNED -	REVISED -
I:\10011001_Phase II - 76817\Cad\T\Plans\04_0876817-shd-underdrain-profile-01.dgn		DRAWN -	REVISED -
		CHECKED -	REVISED -
		DATE -	REVISED -

STATE OF ILLINOIS
 DEPARTMENT OF TRANSPORTATION



PIPE UNDERDRAIN PROFILES
 FAP 312 (IL ROUTE 3)

SCALE: 50H:5V SHEET 1 OF 6 SHEETS STA. 1996+76.50 TO STA. 2020+00.00

F.A.P. RTE.	SECTION	COUNTY	TOTAL SHEETS	SHEET NO.
312	68-WRS-1	MONROE	760	281
CONTRACT NO. 76817				
ILLINOIS FED. AID PROJECT				