



PLAN	SURVEYED	DATE
NOTE BOOK	PLOTTED	BY
NO.	ALIGNED	
	CHECKED	
	FILE NAME	

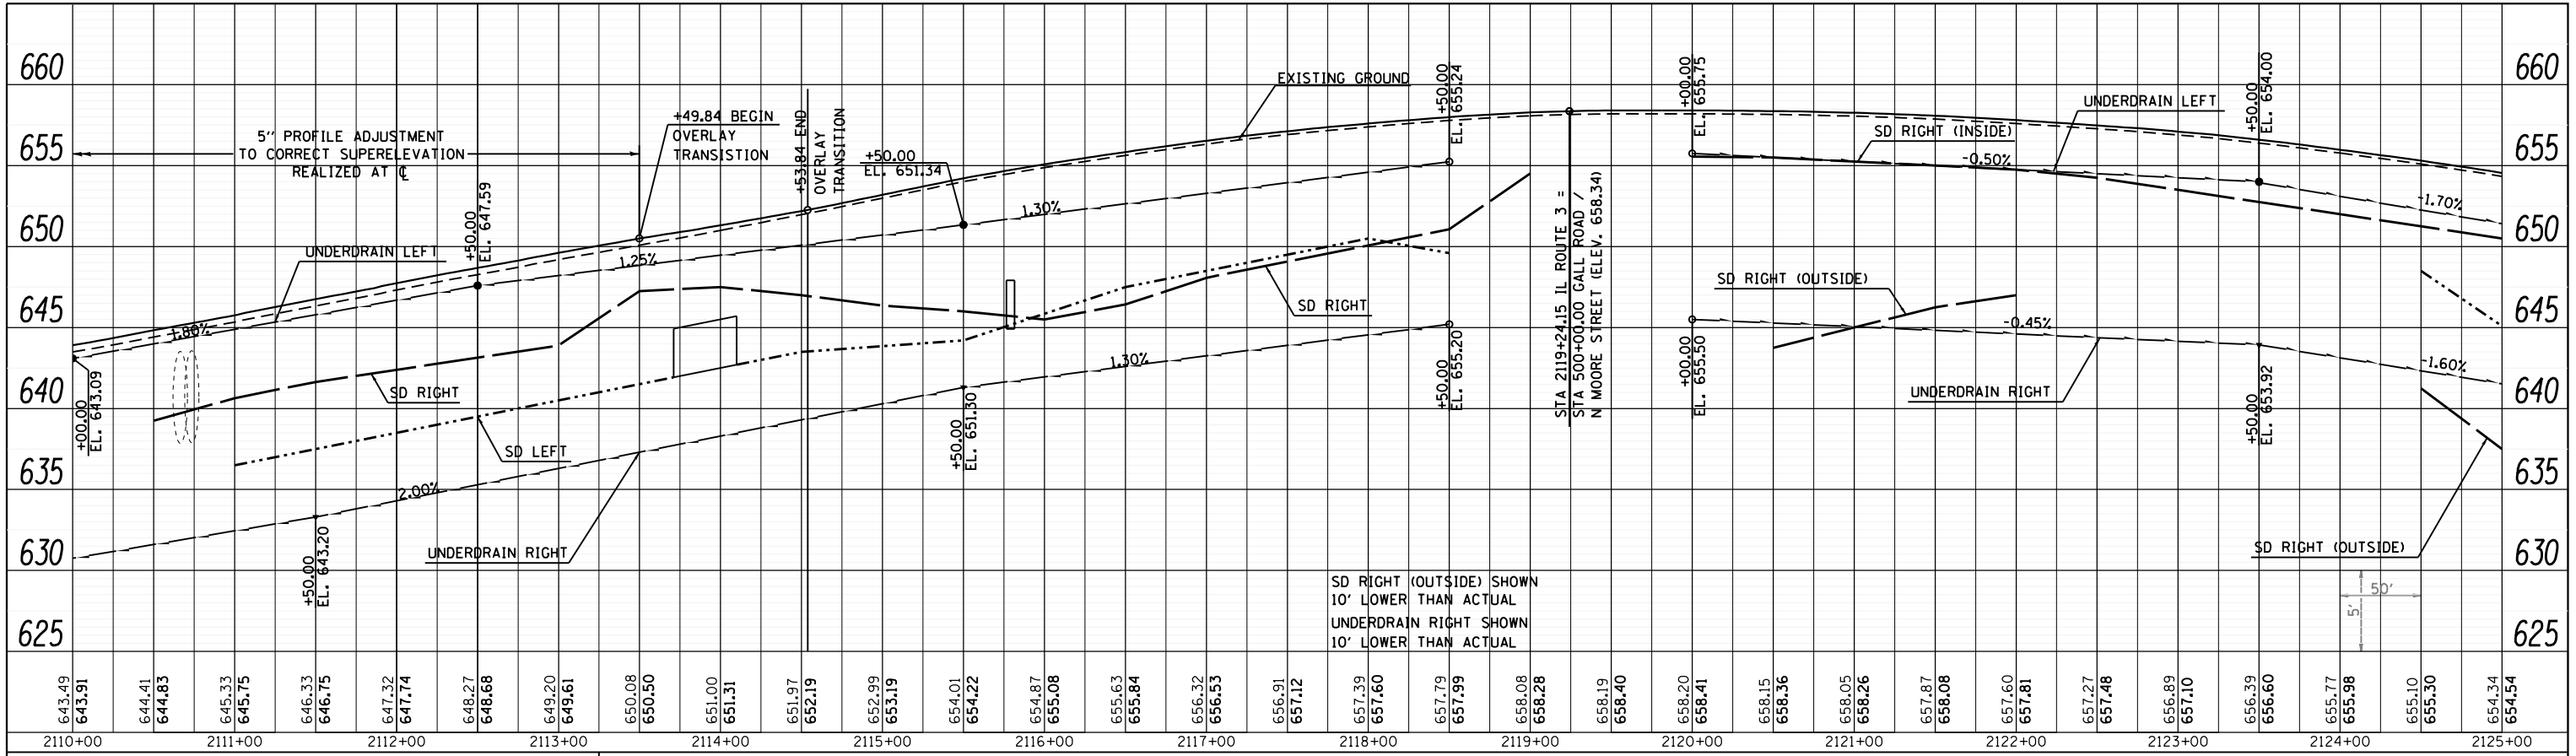

PROFILE	SURVEYED	DATE
NOTE BOOK	PLOTTED	BY
NO.	GRADES CHECKED	
	STRUCTURE NOTATIONS CHECKED	

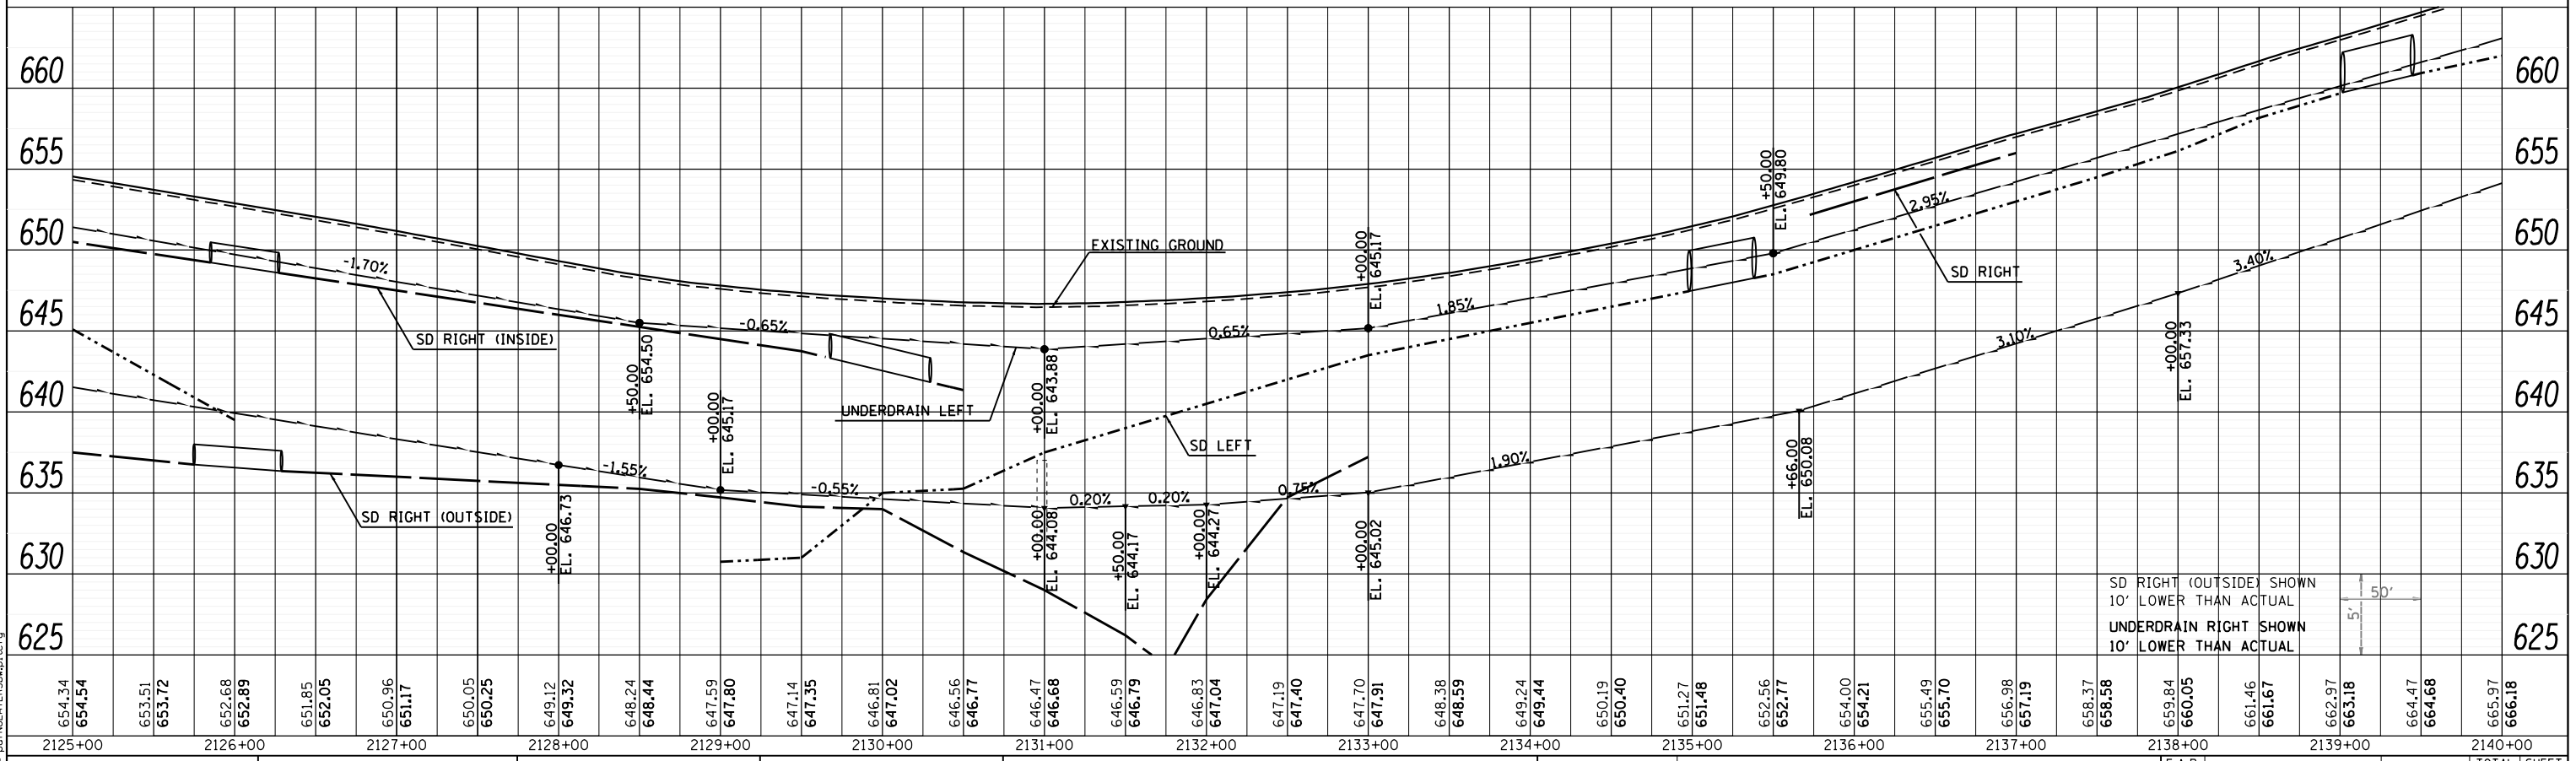

LAST SAVED = 1/23/2013
 PEN TABLE = Vbl-H61f.rtl
 PLOT DRIVER = pdfNDRIVER.batcf9

FILE NAME =	USER NAME = beriechmann	DESIGNED -	REVISED -	STATE OF ILLINOIS DEPARTMENT OF TRANSPORTATION		PIPE UNDERDRAIN PROFILES		F.A.P. R.T.E. = 312	SECTION = 68-WRS-1	COUNTY = MONROE	TOTAL SHEETS = 760	SHEET NO. = 285	
I:\10011001_Phase II - 76817\Cad\T\Plans\04_0876817-shr-underdrain-profile-05.dgn	DRAWN -	REVISED -	REVISED -			SCALE: 50H:5V	SHEET 5	OF 6 SHEETS	STA. 2110+00.00 TO STA. 2140+00.00	CONTRACT NO. 76817		ILLINOIS FED. AID PROJECT	
PLOT SCALE = 100.0000' / 1"	CHECKED -	REVISED -	REVISED -										
PLOT DATE = 1/25/2013 3:33:02 PM	DATE -	REVISED -	REVISED -										