



PLAN	SURVEYED	DATE
NOTE BOOK	PLOTTED	BY
NO.	ALIGNED	
	CHECKED	
	FILE NAME	

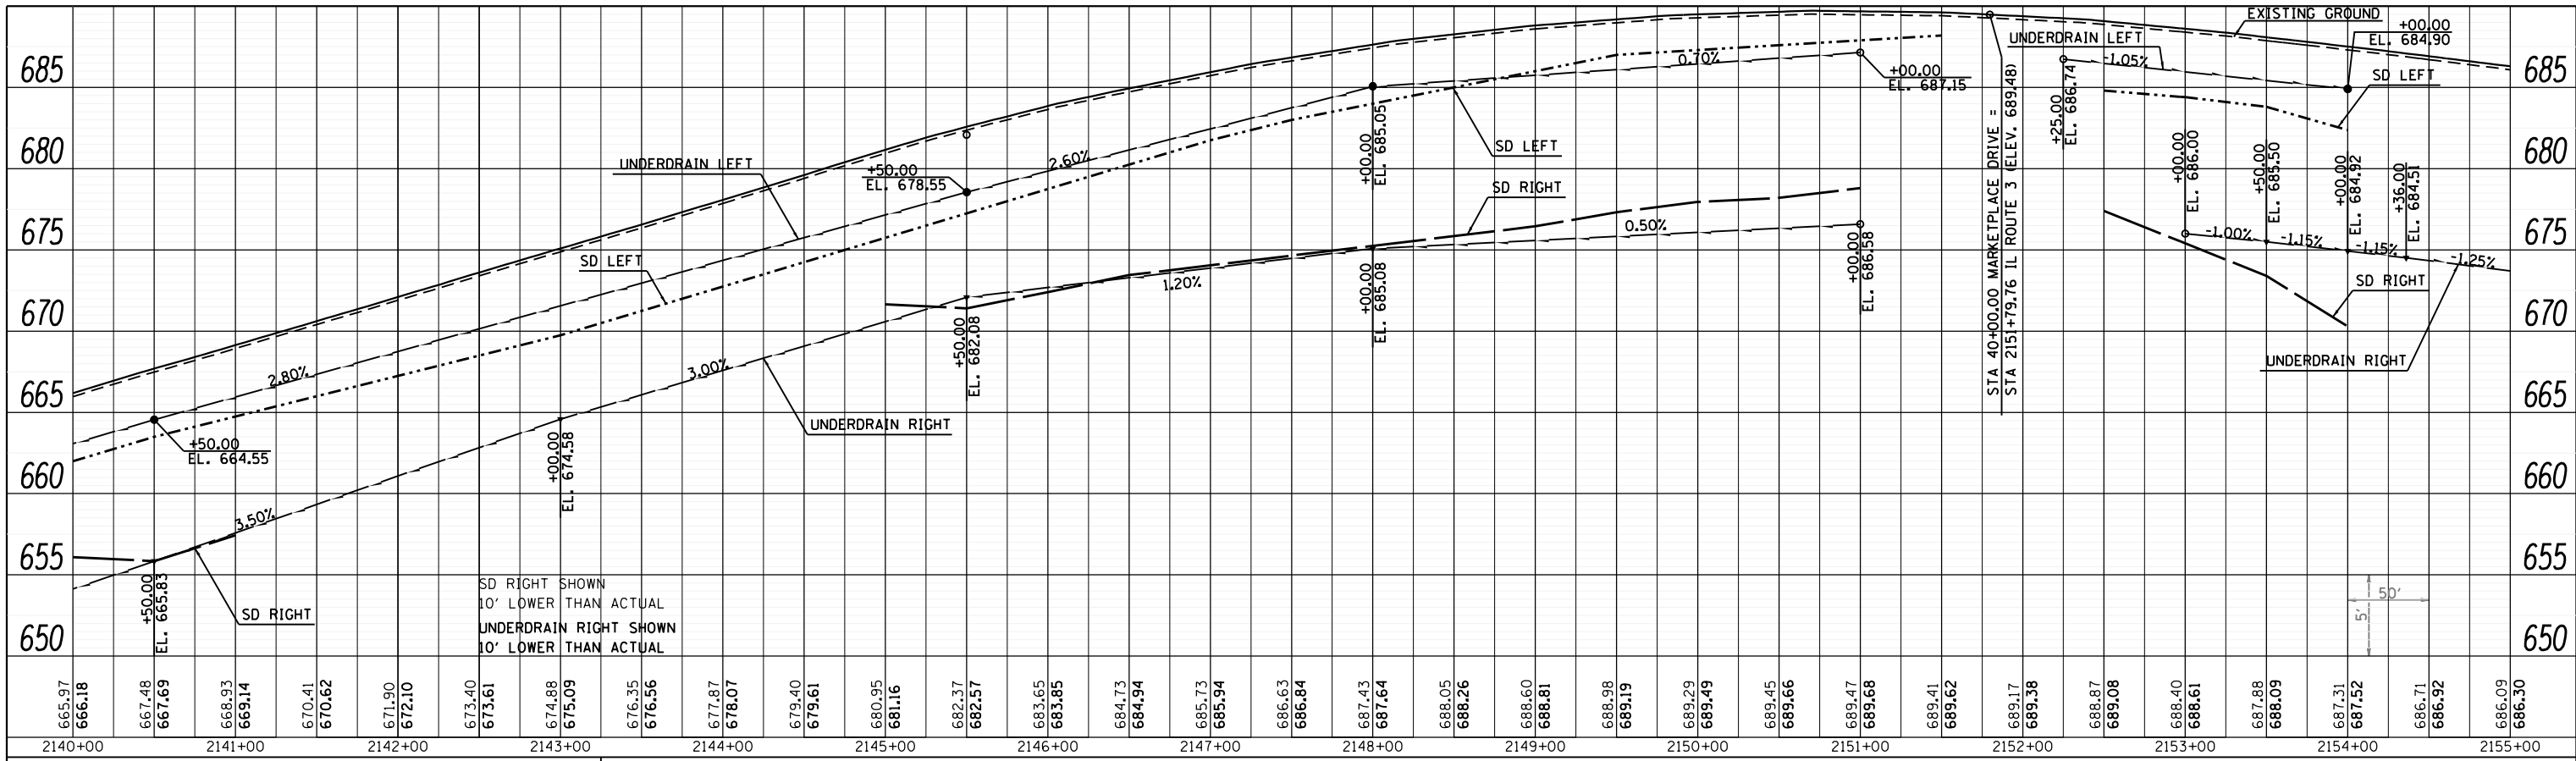

● = OUTLETS IN DITCH ▼ = OUTLETS IN DRAINAGE STRUCTURE

PROFILE	SURVEYED	DATE
NOTE BOOK	PLOTTED	BY
NO.	GRADES CHECKED	
	STRUCTURE NOTATIONS OK'D	

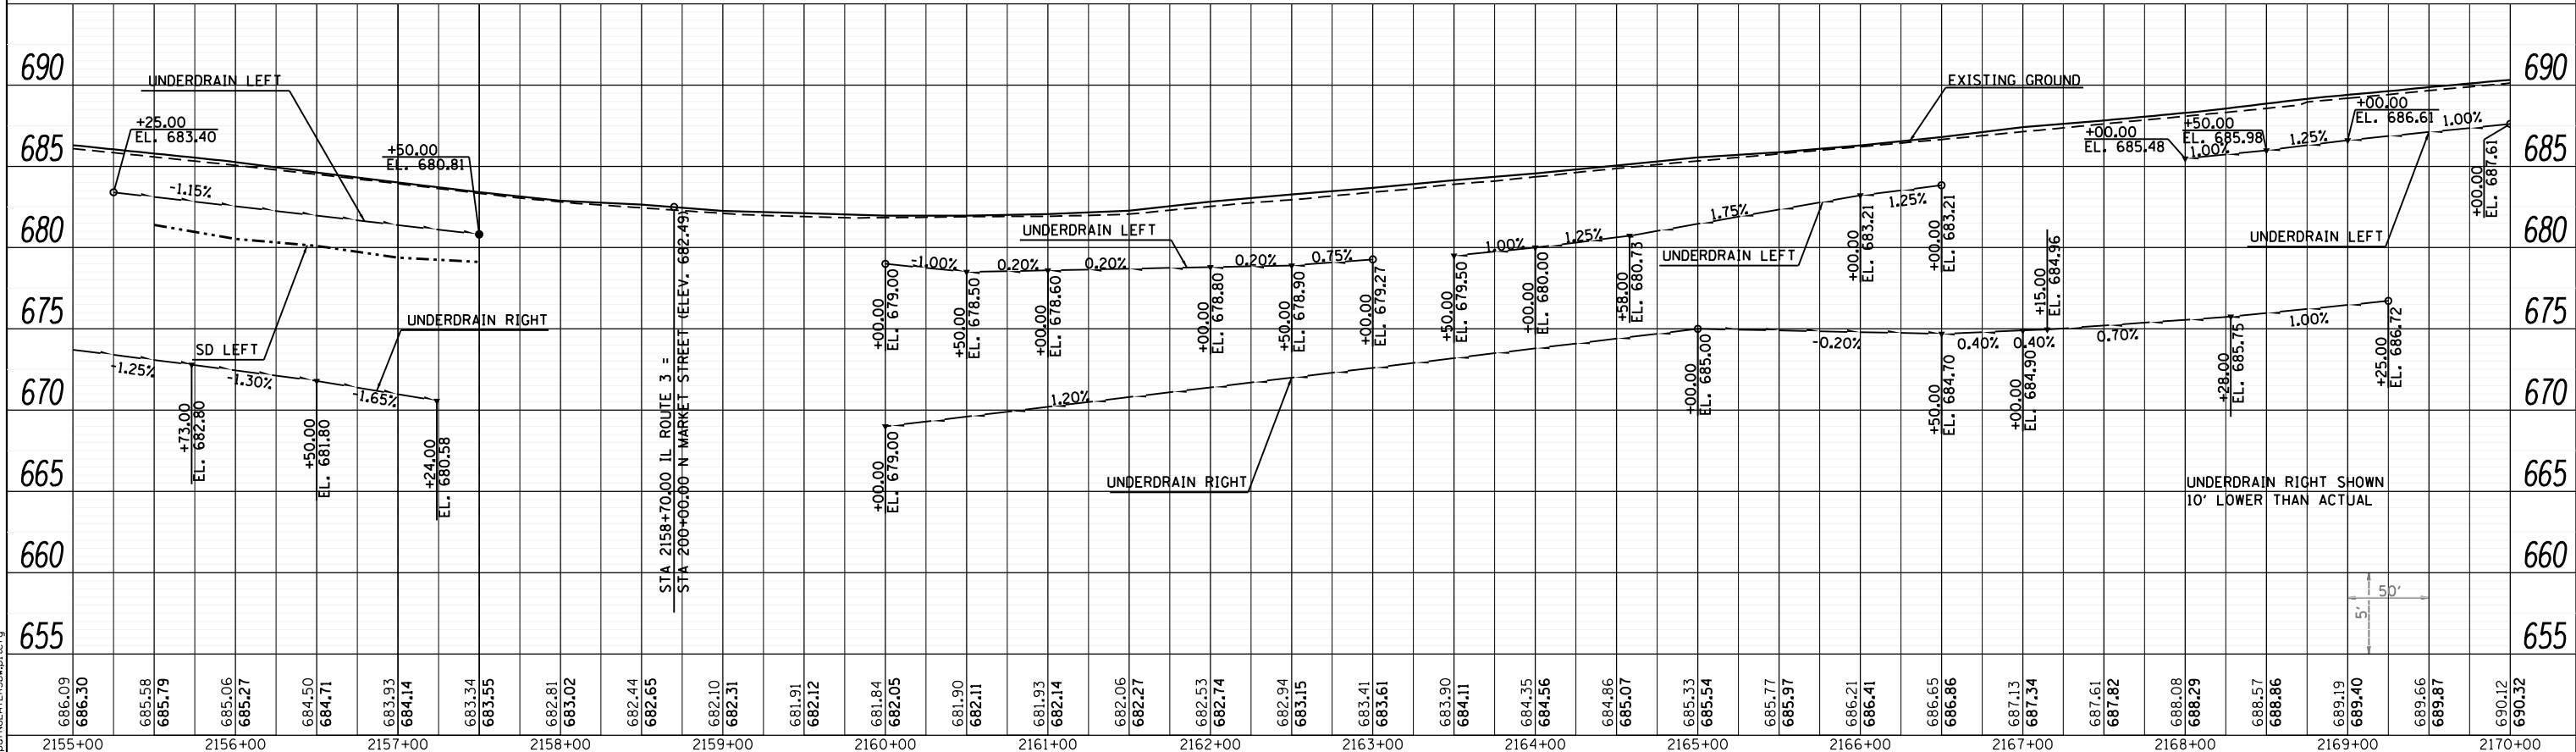

LAST SAVED = 1/23/2013
 PEN TABLE = VbL-Hat.rvt
 PLOT DRIVER = pdfNDRIVER.batcf9

FILE NAME =	USER NAME = beriechmann	DESIGNED -	REVISED -
I:\10011001_Phase II - 76817\Cad\T\Plans\04_0876817-shd-underdrain-profile-06.dgn		DRAWN -	REVISED -
PLOT SCALE = 100.0000' / 1"		CHECKED -	REVISED -
PLOT DATE = 1/25/2013 3:33:03 PM		DATE -	REVISED -

**STATE OF ILLINOIS
DEPARTMENT OF TRANSPORTATION**



PIPE UNDERDRAIN PROFILES
FAP 312 (IL ROUTE 3)

SCALE: 50H:5V SHEET 6 OF 6 SHEETS STA. 2140+00.00 TO STA. 2170+00.00

F.A.P. RTE. 312	SECTION 68-WRS-1	COUNTY MONROE	TOTAL SHEETS 760	SHEET NO. 286
CONTRACT NO. 76817				ILLINOIS FED. AID PROJECT