
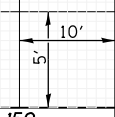


BY	DATE
SURVEYED	
PLOTTED	
TEMPLATE	
AREAS	
CHECKED	
FINAL SURVEY	
NOTE BOOK	
NO.	

BY	DATE
SURVEYED	
PLOTTED	
TEMPLATE	
AREAS	
CHECKED	
ORIGINAL SURVEY	
NOTE BOOK	
NO.	

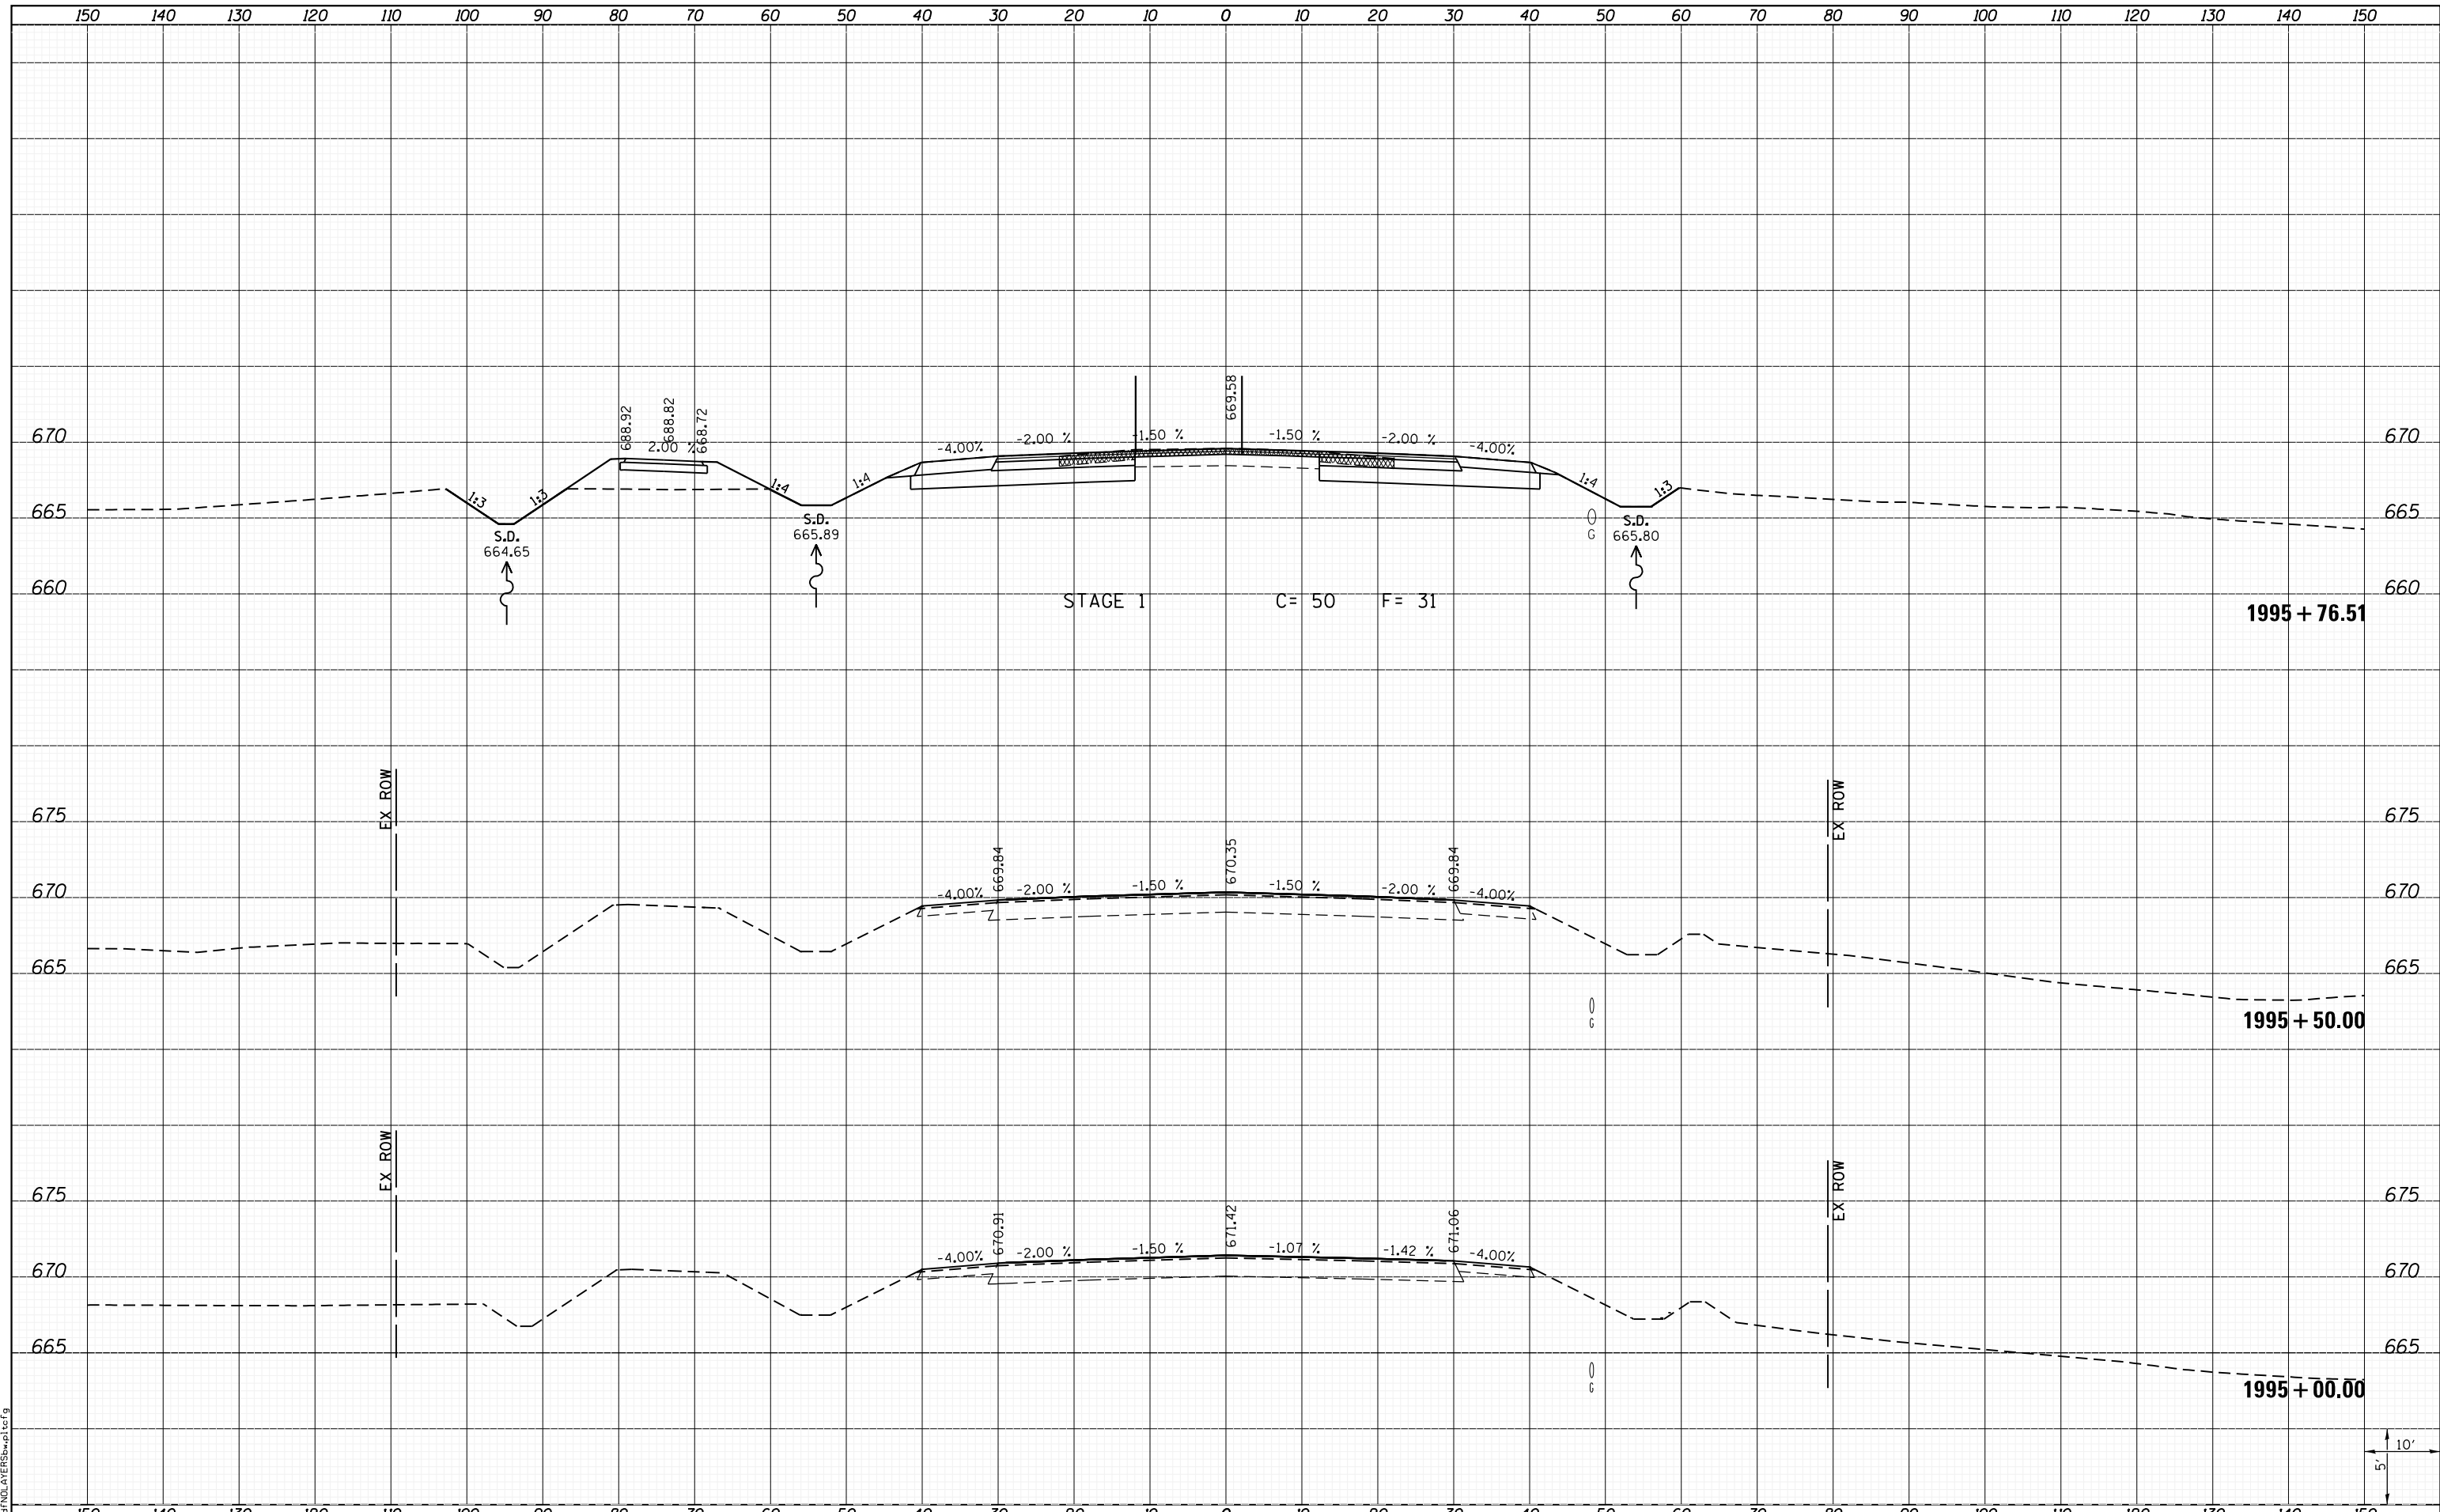

LAST SAVED = 1/25/2013
 PEN TABLE = 181-H&I-F&I
 PLOT DRIVER = PdfPlotterServer.batcf9

FILE NAME = I:\10011001_Phase II - 76817\Cad\T\Plans\300.08
 USER NAME = kakluos
 PLOT SCALE = 20.0000' / in.
 PLOT DATE = 1/25/2013 4:49:57 PM

DESIGNED	-	REVISIED	-
DRAWN	-	REVISIED	-
CHECKED	-	REVISIED	-
DATE	-	REVISIED	-

STATE OF ILLINOIS
 DEPARTMENT OF TRANSPORTATION



SCALE: SHEET 10 OF 197 SHEETS STA. 1995+00.00 TO STA. 1995+76.51

CROSS SECTIONS
 IL ROUTE 3

F.A.P. RTE.	SECTION	COUNTY	TOTAL SHEETS	SHEET NO.
312	68-WRS-1	MONROE	760	496
				CONTRACT NO. 76817
ILLINOIS FED. AID PROJECT				