


BY	DATE
SURVEYED	
PLOTTED	
TEMPLATE	
AREAS	CHECKED
NO.	

BY	DATE
ORIGINAL SURVEY	
NOTE BOOK	
AREAS	CHECKED
NO.	

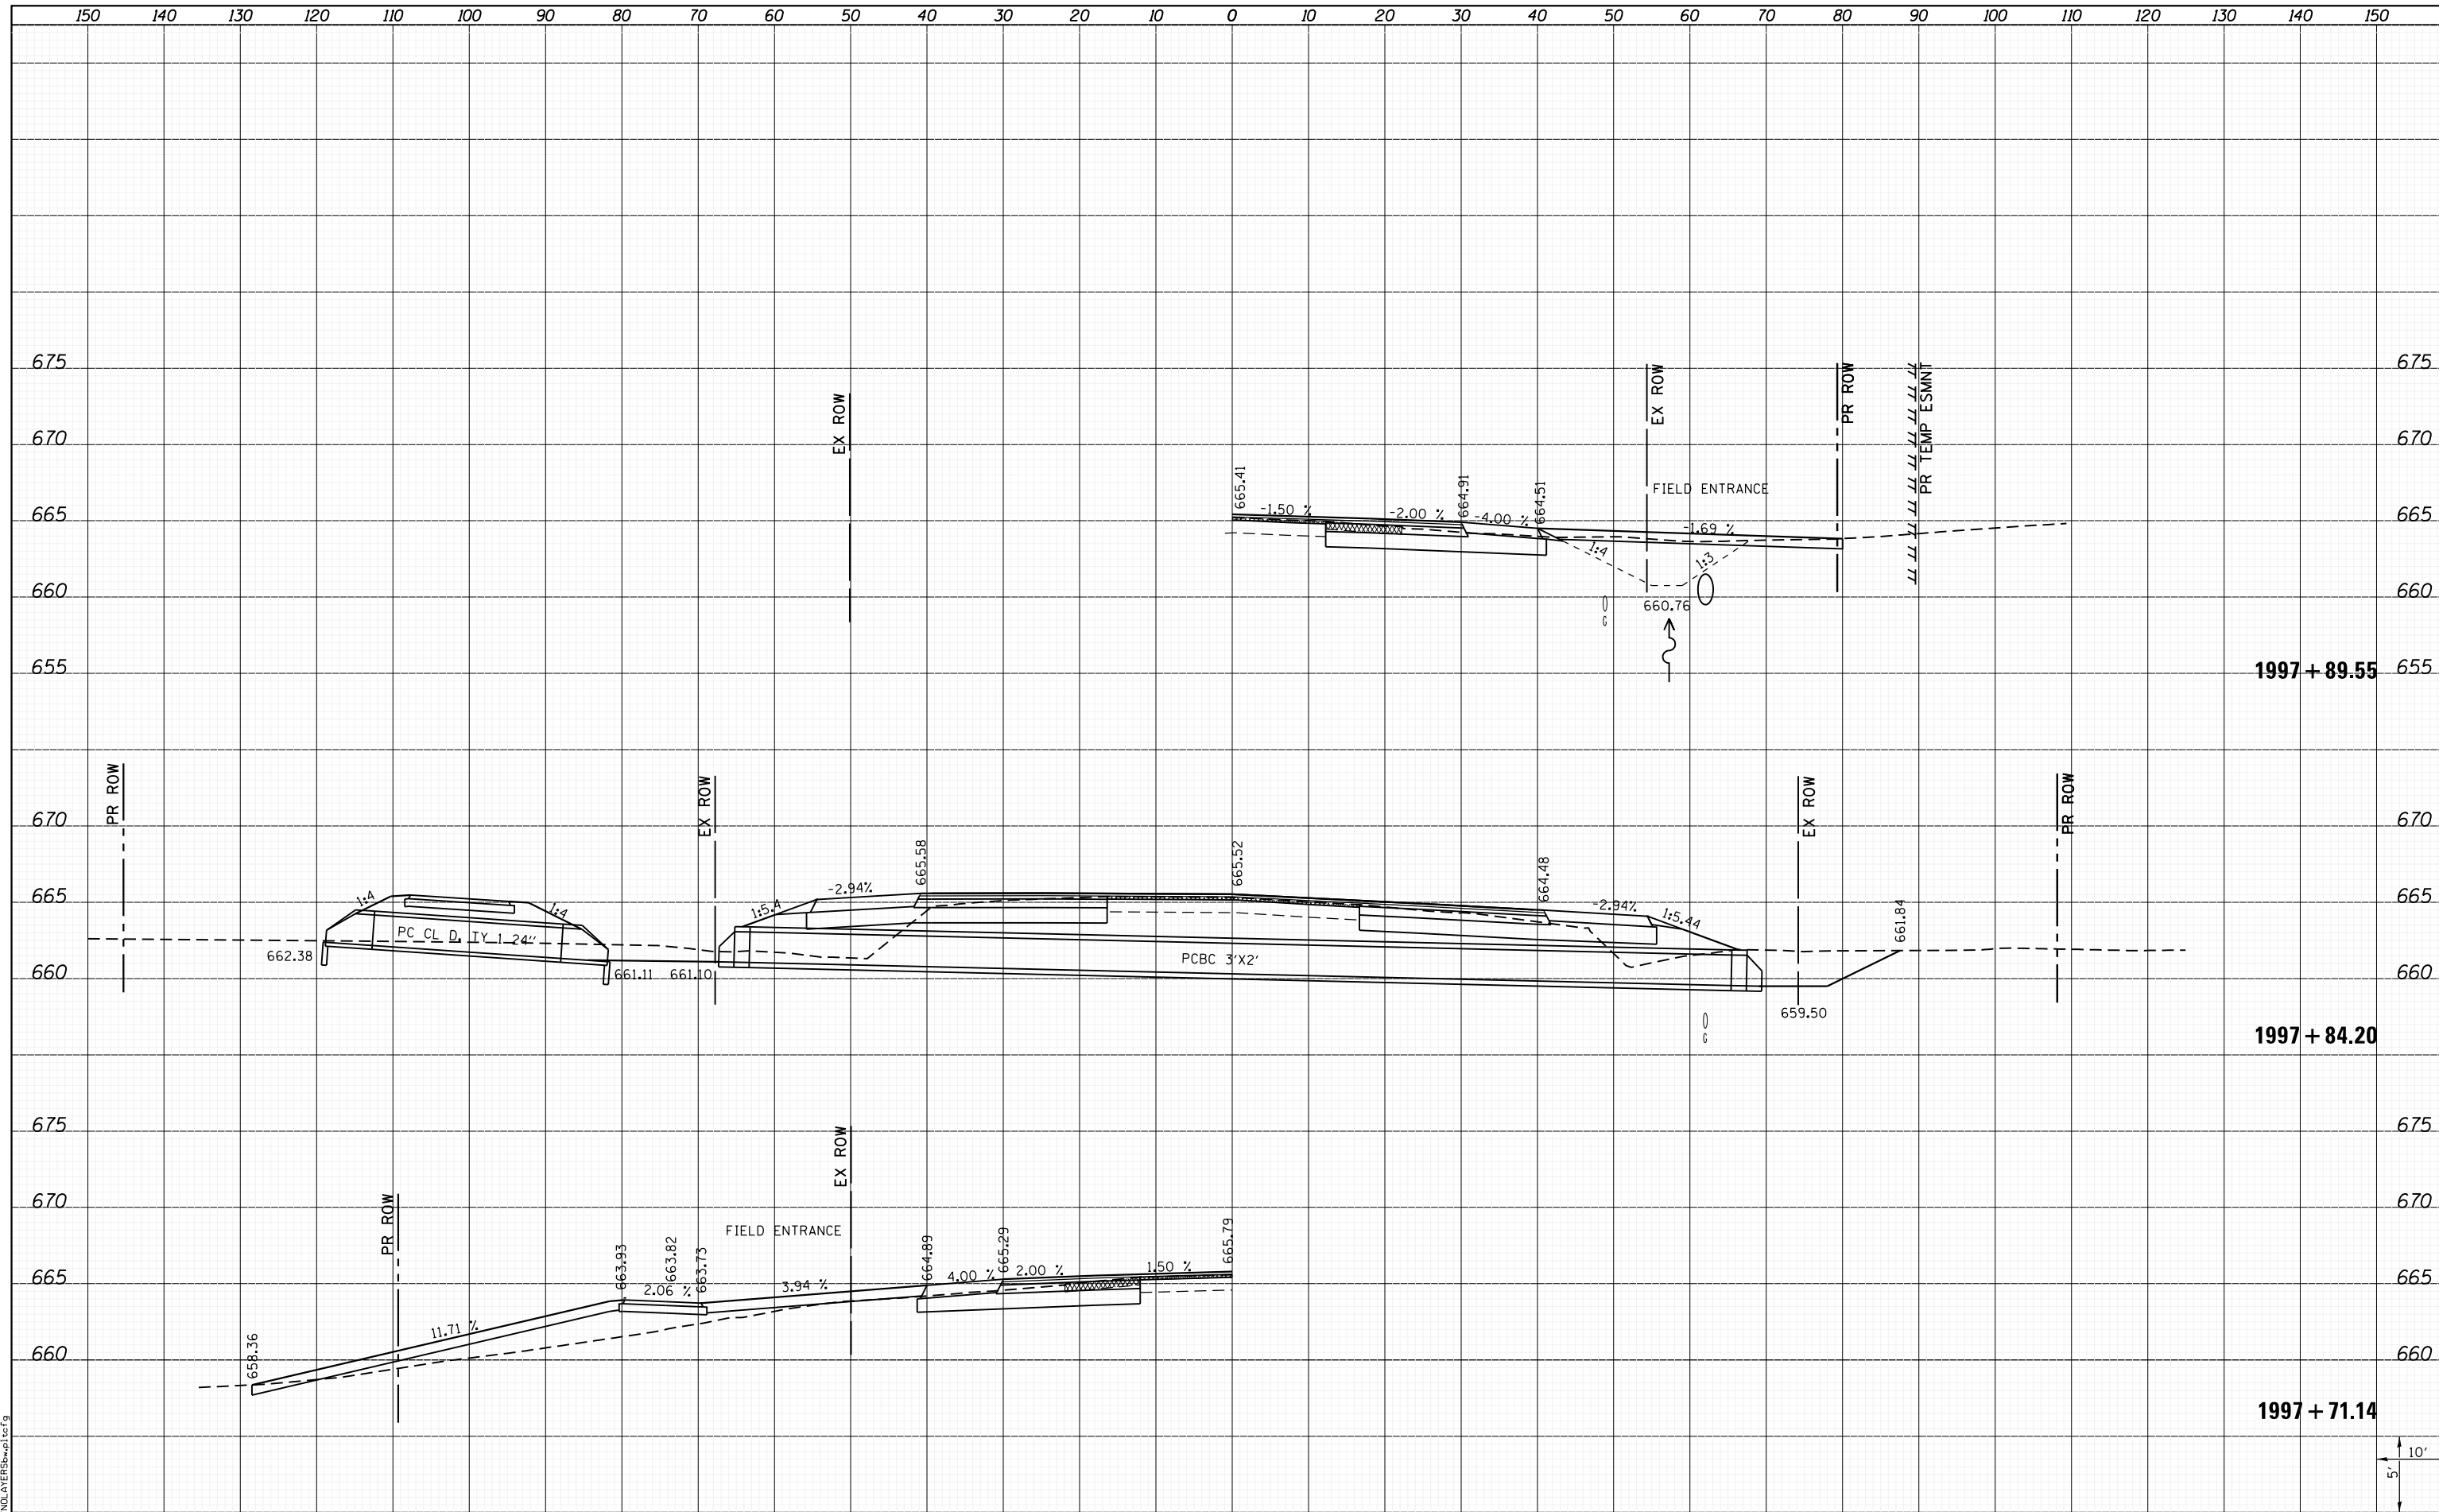

LAST SAVED = 1/25/2013
PEN TABLE = \\h:\h1\rd1
PLOT DRIVER = \\h:\h1\rd1

FILE NAME =	USER NAME = kakluos	DESIGNED -	REVISED -
I:\10011001\Phase II - 76817\Cad\T\Plans\300.08	6817-sh1-IL3-xssht.dgn	DRAWN -	REVISED -
PLOT SCALE = 20.0000' / in.		CHECKED -	REVISED -
PLOT DATE = 1/25/2013 4:50:30 PM		DATE -	REVISED -

STATE OF ILLINOIS
DEPARTMENT OF TRANSPORTATION



CROSS SECTIONS
IL ROUTE 3

SCALE: SHEET 13 OF 197 SHEETS STA. 1997+71.14 TO STA. 1997+89.55

F.A.P. RTE.	SECTION	COUNTY	TOTAL SHEETS	SHEET NO.
312	68-WRS-1	MONROE	760	499
CONTRACT NO. 76817				

ILLINOIS FED. AID PROJECT