


|               |  |
|---------------|--|
| DATE          |  |
| BY            |  |
| SURVEYED      |  |
| PLOTTED       |  |
| TEMPLATE      |  |
| AREAS         |  |
| AREAS CHECKED |  |
| NO.           |  |

|               |  |
|---------------|--|
| DATE          |  |
| BY            |  |
| SURVEYED      |  |
| PLOTTED       |  |
| TEMPLATE      |  |
| AREAS         |  |
| AREAS CHECKED |  |
| NO.           |  |

LAST SAVED = 1/25/2013  
 PEN TABLE = VBI-Horner.dwg  
 PLOT DRIVER = PdfPlotterServer.batcf9

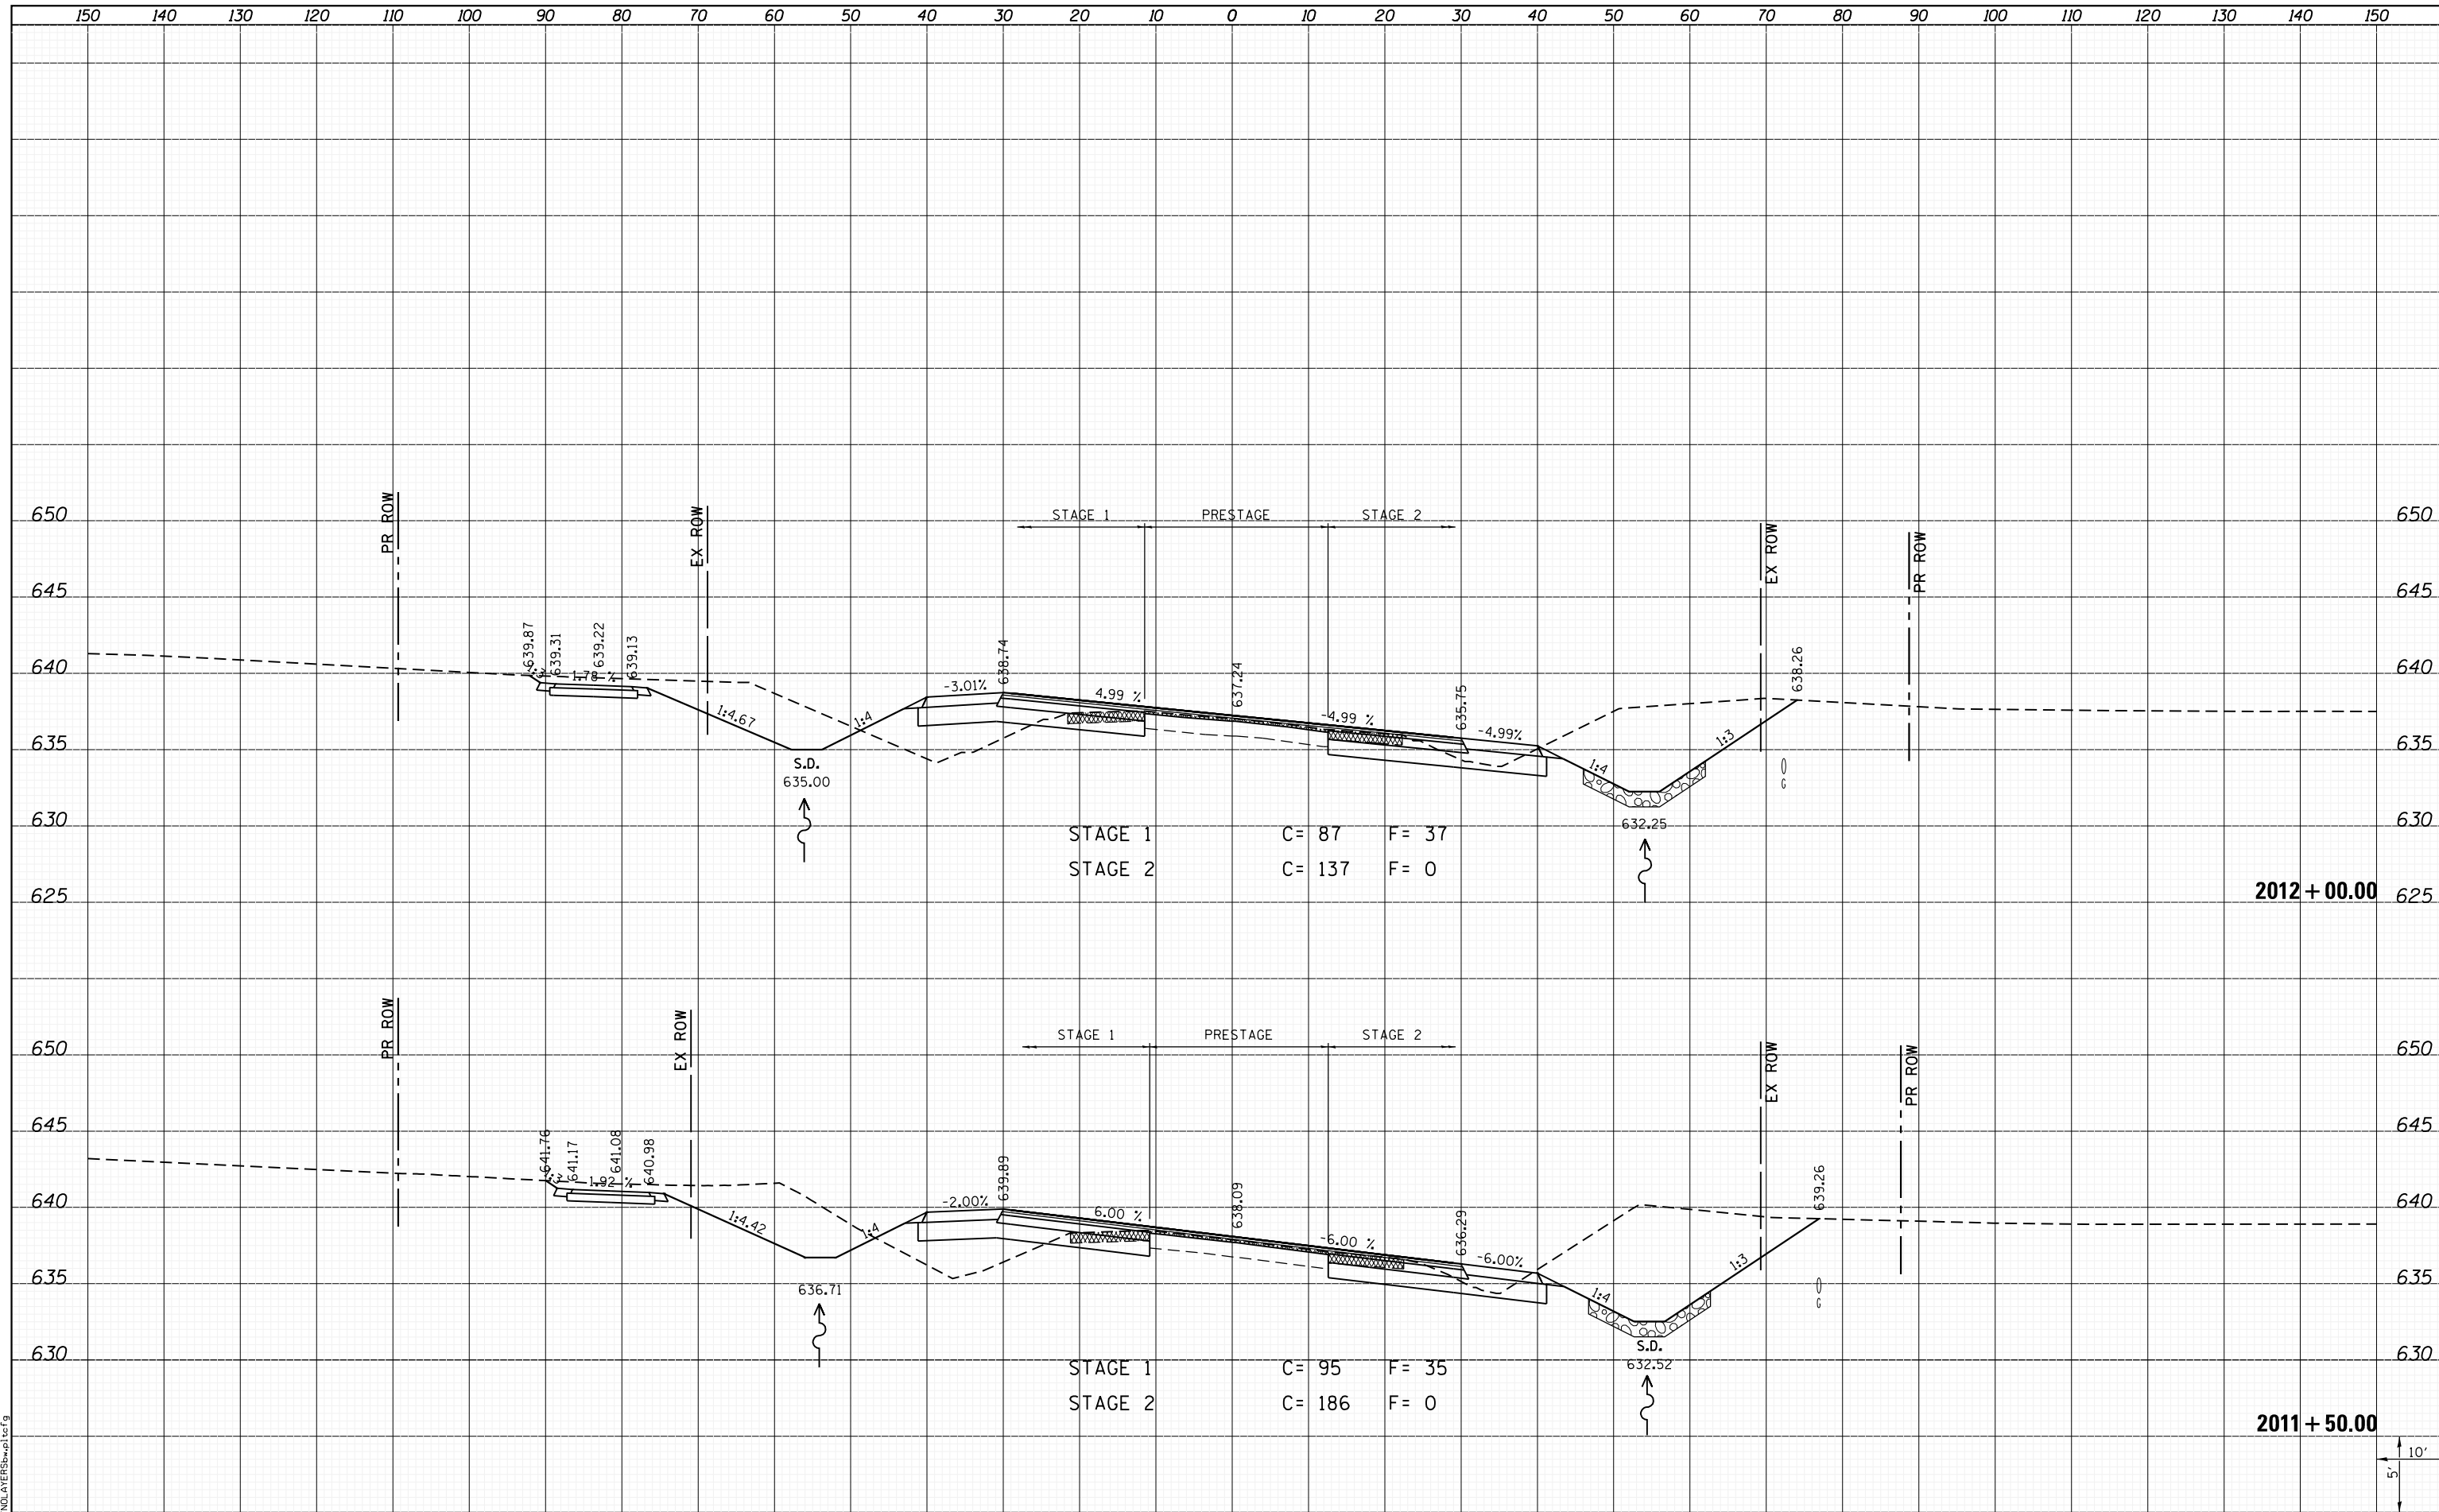

|   |                         |
|---|-------------------------|
| FILE NAME =                                     | USER NAME = kakluos     |
| I:\10011001\Phase II - 76817\Cad\T\Plans\300.08 | 76817-sh1-IL3-xssht.dgn |
| PLOT SCALE = 20.0000' / in.                     | CHECKED -               |
| PLOT DATE = 1/25/2013 4:51:43 PM                | DATE -                  |

|            |           |
|------------|-----------|
| DESIGNED - | REVISED - |
| DRAWN -    | REVISED - |
| CHECKED -  | REVISED - |
| DATE -     | REVISED - |

STATE OF ILLINOIS  
 DEPARTMENT OF TRANSPORTATION



CROSS SECTIONS  
 IL ROUTE 3

SCALE: SHEET 28 OF 197 SHEETS STA. 2011+50.00 TO STA. 2012+00.00

|                           |          |        |              |                    |
|---------------------------|----------|--------|--------------|--------------------|
| F.A.P. RTE.               | SECTION  | COUNTY | TOTAL SHEETS | SHEET NO.          |
| 312                       | 68-WRS-1 | MONROE | 760          | 514                |
|                           |          |        |              | CONTRACT NO. 76817 |
| ILLINOIS FED. AID PROJECT |          |        |              |                    |