


DATE	
BY	
FINISHED SURVEY	
PLOTTED	
NOTE BOOK	
AREAS CHECKED	

DATE	
BY	
ORIGINAL SURVEY	
PLOTTED	
NOTE BOOK	
AREAS CHECKED	

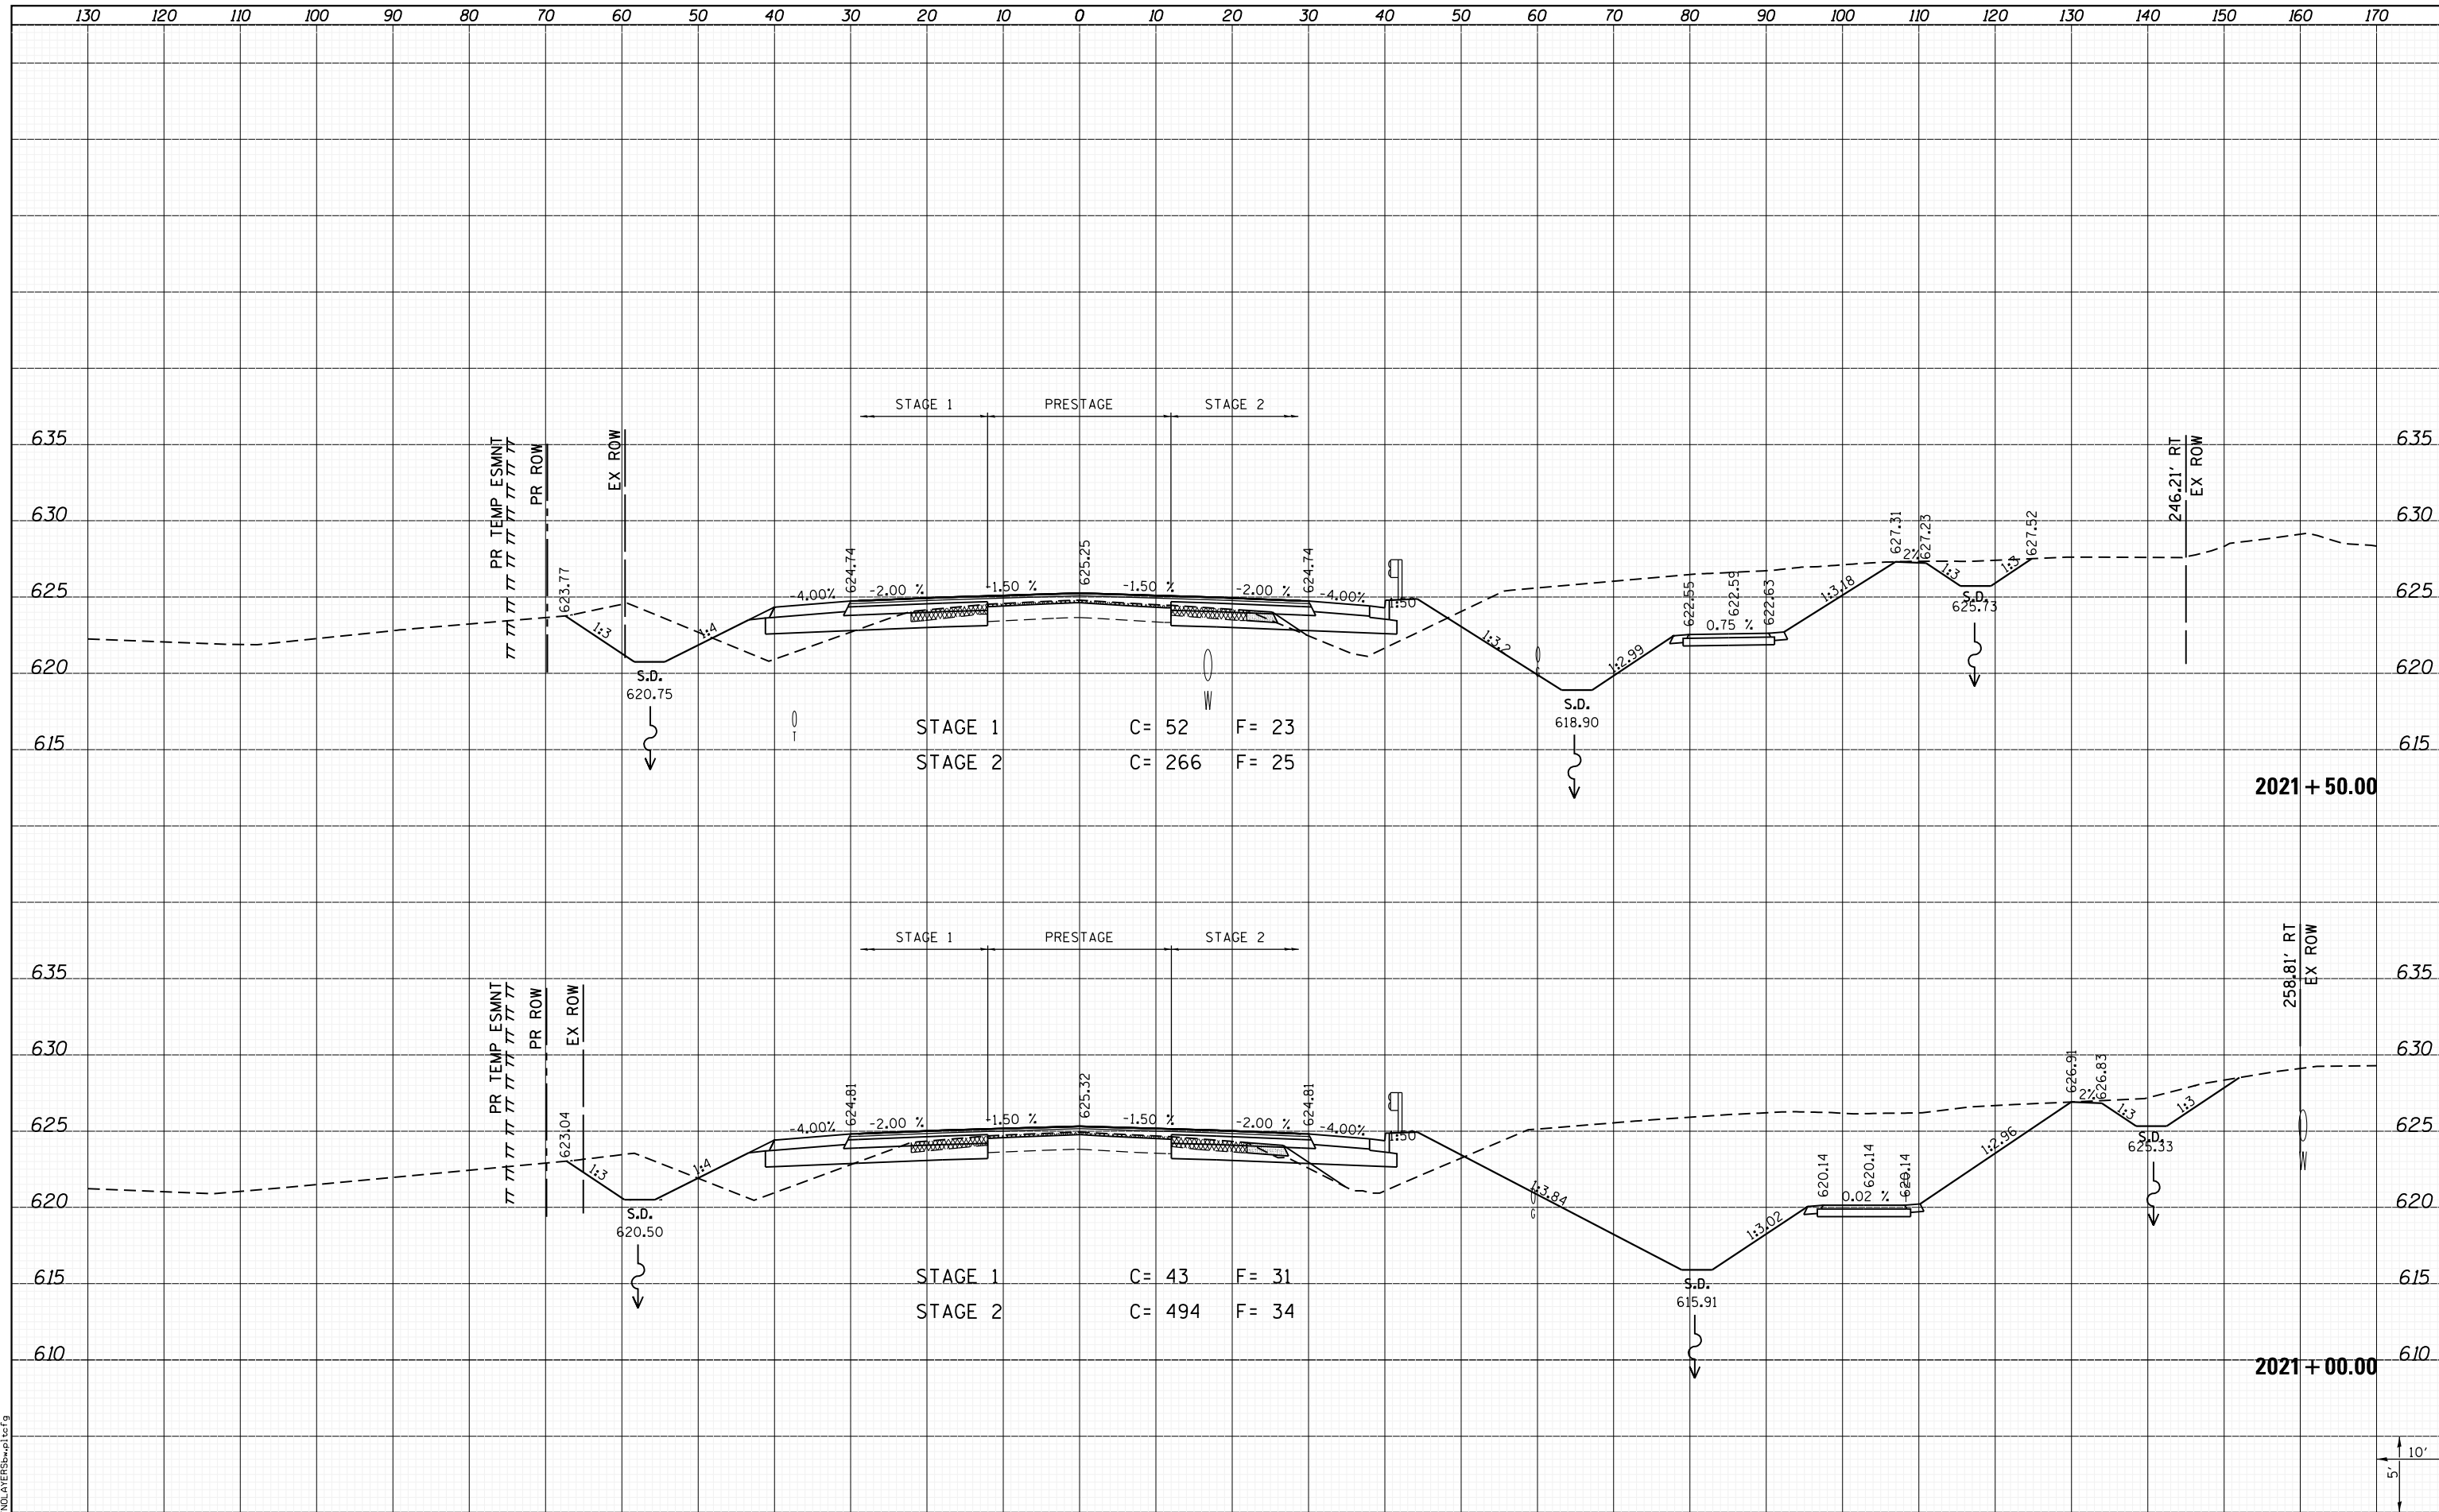

LAST SAVED = 1/25/2013
 PEN TABLE = VBI-HA17.rdi
 PLOT DRIVER = PLOTDRIVER.batcf9

FILE NAME = I:\10011001\Phase II - 76817\Cad\T\Plans\300.08	USER NAME = kakluos	DESIGNED -	REVISD -
		DRAWN -	REVISD -
		CHECKED -	REVISD -
		DATE -	REVISD -

**STATE OF ILLINOIS
 DEPARTMENT OF TRANSPORTATION**



CROSS SECTIONS
 IL ROUTE 3

F.A.P. RTE.	SECTION	COUNTY	TOTAL SHEETS	SHEET NO.
312	68-WRS-1	MONROE	760	524
CONTRACT NO. 76817			ILLINOIS FED. AID PROJECT	

SCALE: SHEET 38 OF 197 SHEETS STA. 2021+00.00 TO STA. 2021+50.00