


DATE	
BY	
FINAL SURVEY	SURVEYED
NOTE BOOK	PLOTTED
NO.	TEMPLATE
	AREAS
	CHECKED

DATE	
BY	
ORIGINAL SURVEY	SURVEYED
NOTE BOOK	PLOTTED
NO.	TEMPLATE
	AREAS
	CHECKED

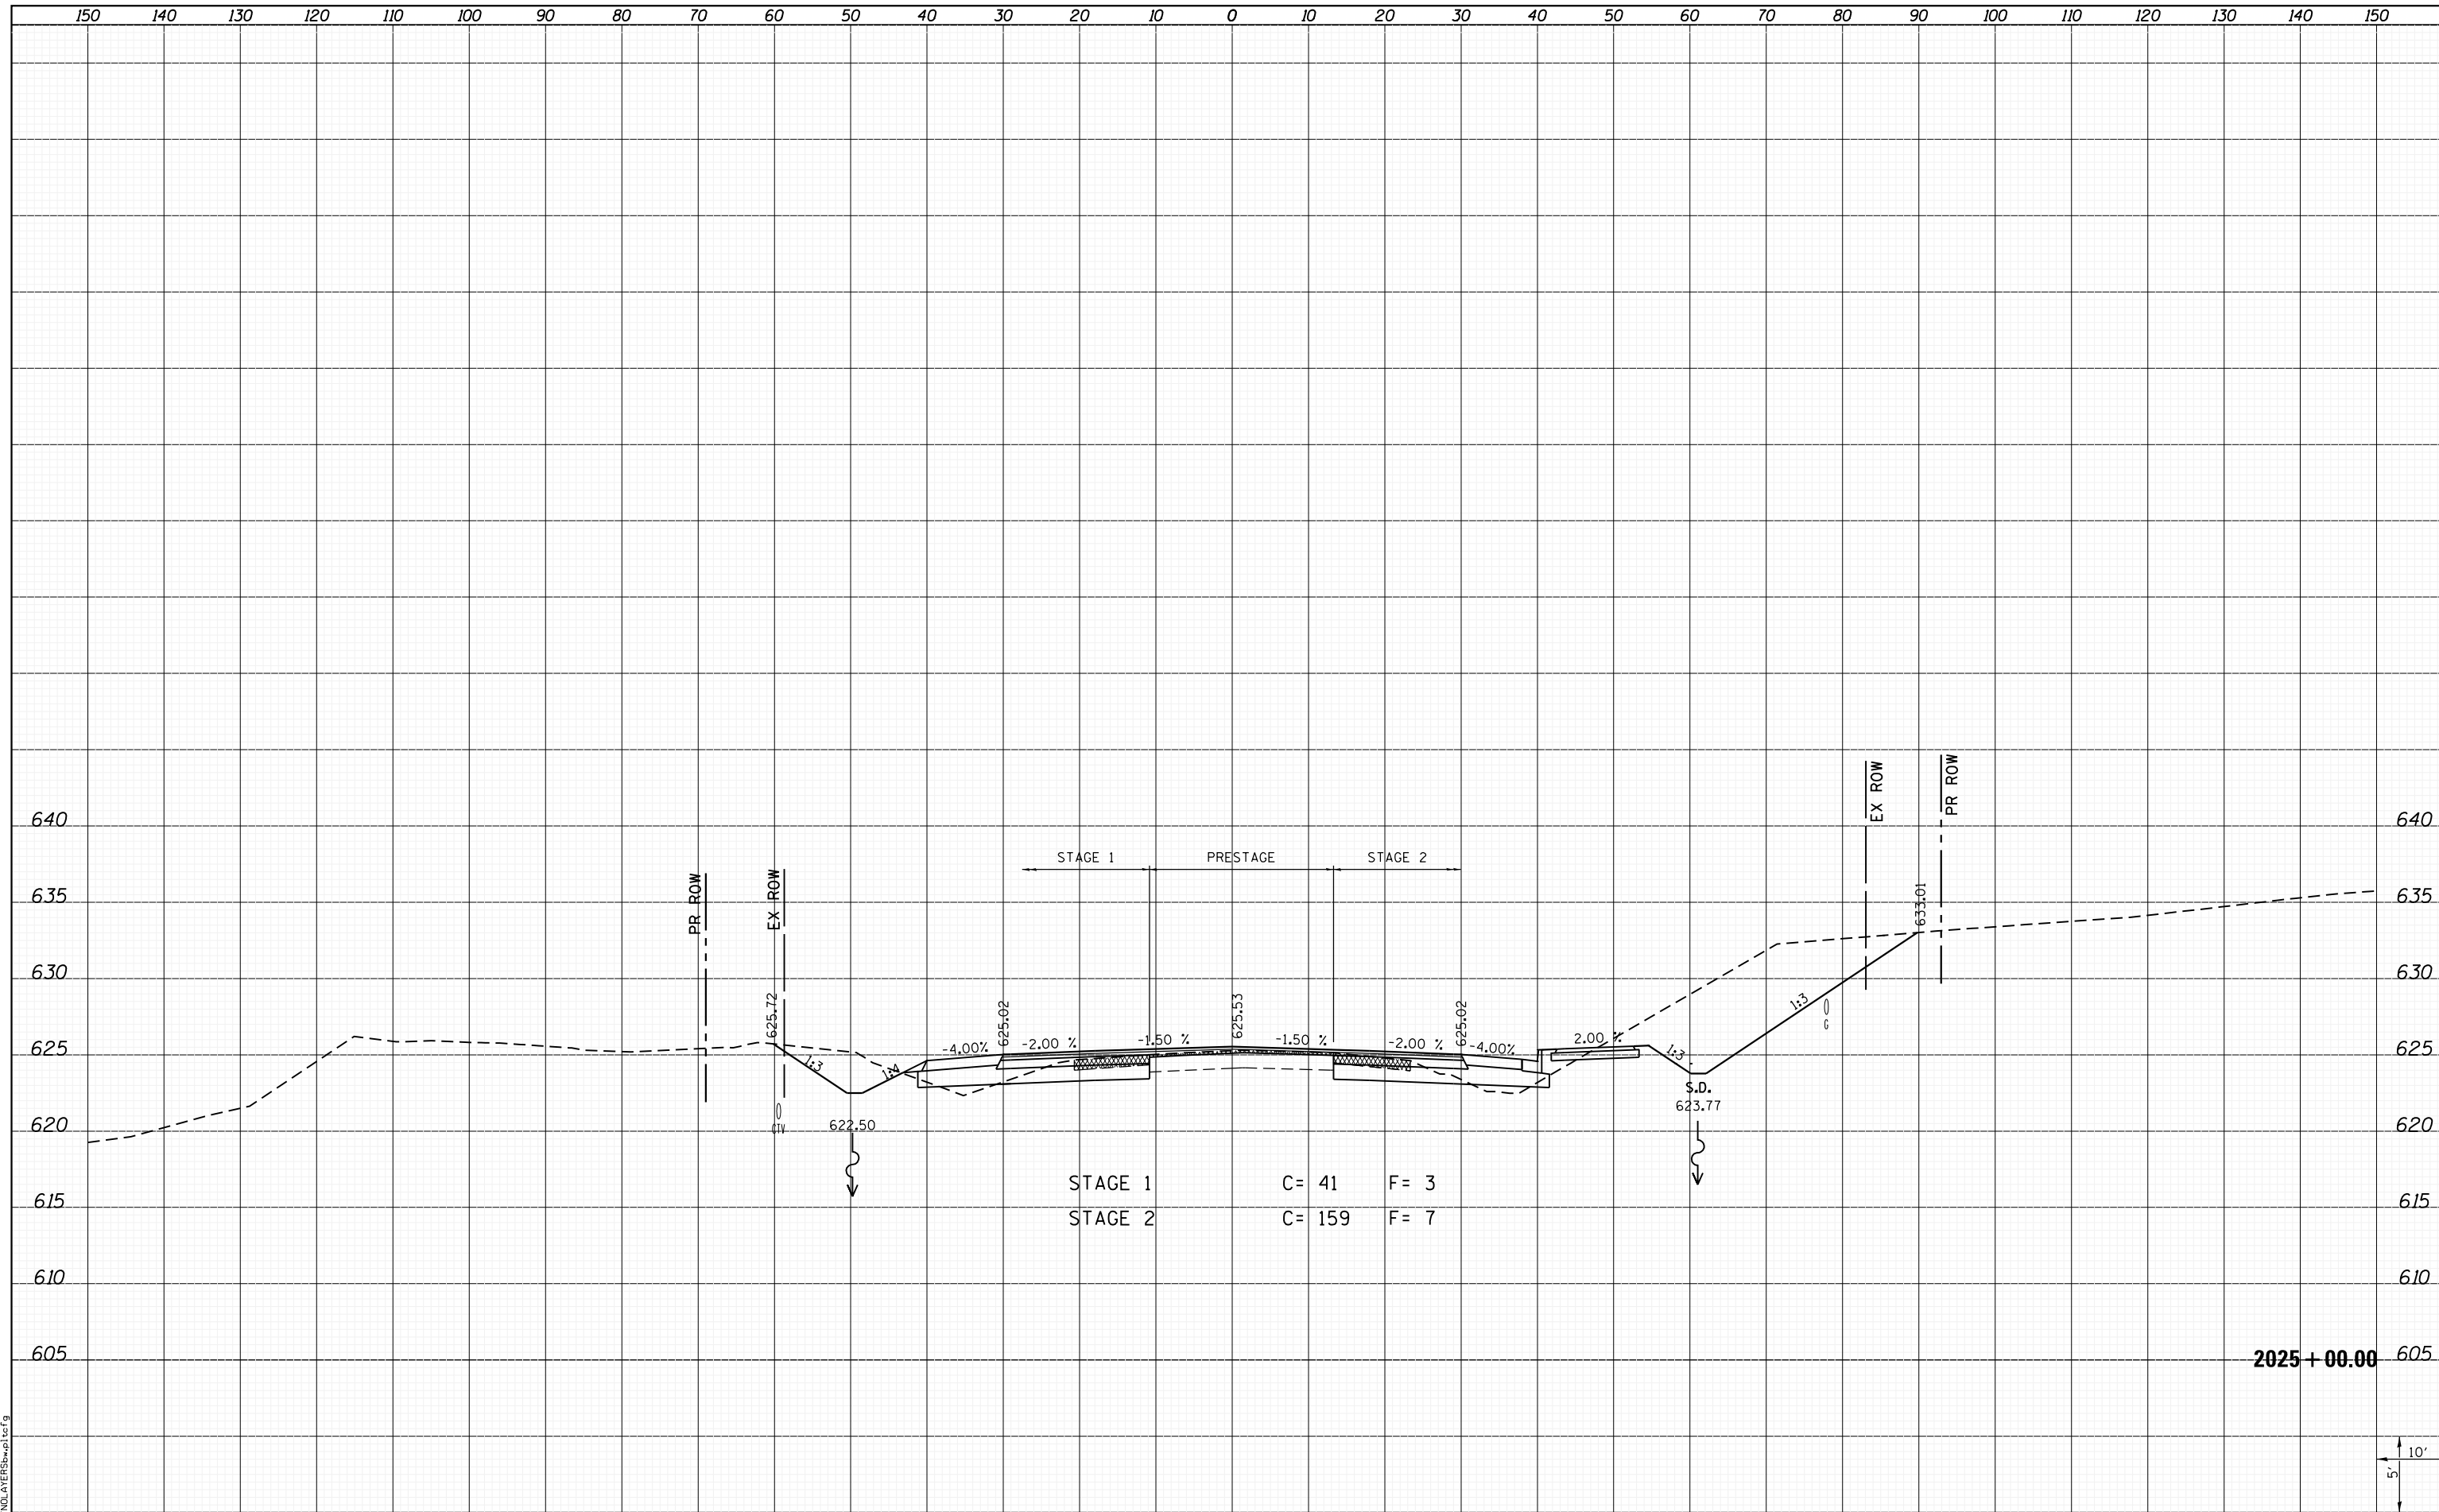

STAGE 1 C = 41 F = 3
 STAGE 2 C = 159 F = 7

2025 + 00.00

LAST SAVED = 1/25/2013
 PEN TABLE = 161-Hat.rdl
 PLOT DRIVER = PdfPlotterSW.bat

FILE NAME =	USER NAME = kakluus	DESIGNED -	REVISED -
I:\1001100\Phase II - 76817\Cad\T\Plans\300.08	76817-sh1-IL3-xssht.dgn	DRAWN -	REVISED -
	PLOT SCALE = 20.0000' / in.	CHECKED -	REVISED -
	PLOT DATE = 1/25/2013 4:52:52 PM	DATE -	REVISED -

**STATE OF ILLINOIS
DEPARTMENT OF TRANSPORTATION**



**CROSS SECTIONS
IL ROUTE 3**

SCALE: SHEET 42 OF 197 SHEETS STA. 2025+00.00 TO STA. 2025+00.00

F.A.P. RTE.	SECTION	COUNTY	TOTAL SHEETS	SHEET NO.
312	68-WRS-1	MONROE	760	528
				CONTRACT NO. 76817
ILLINOIS FED. AID PROJECT				