


DATE	
BY	
FINISHED SURVEY	
PLOTTED TEMPLATE	
NOTE BOOK	
AREAS CHECKED	
NO.	

DATE	
BY	
ORIGINAL SURVEY	
PLOTTED TEMPLATE	
NOTE BOOK	
AREAS CHECKED	
NO.	

LAST SAVED = 1/25/2013 4:53:46 PM
 PEN TABLE = VBI-HAIF-101
 PLOT DRIVER = PLOTDRIVER\$HWPLT59

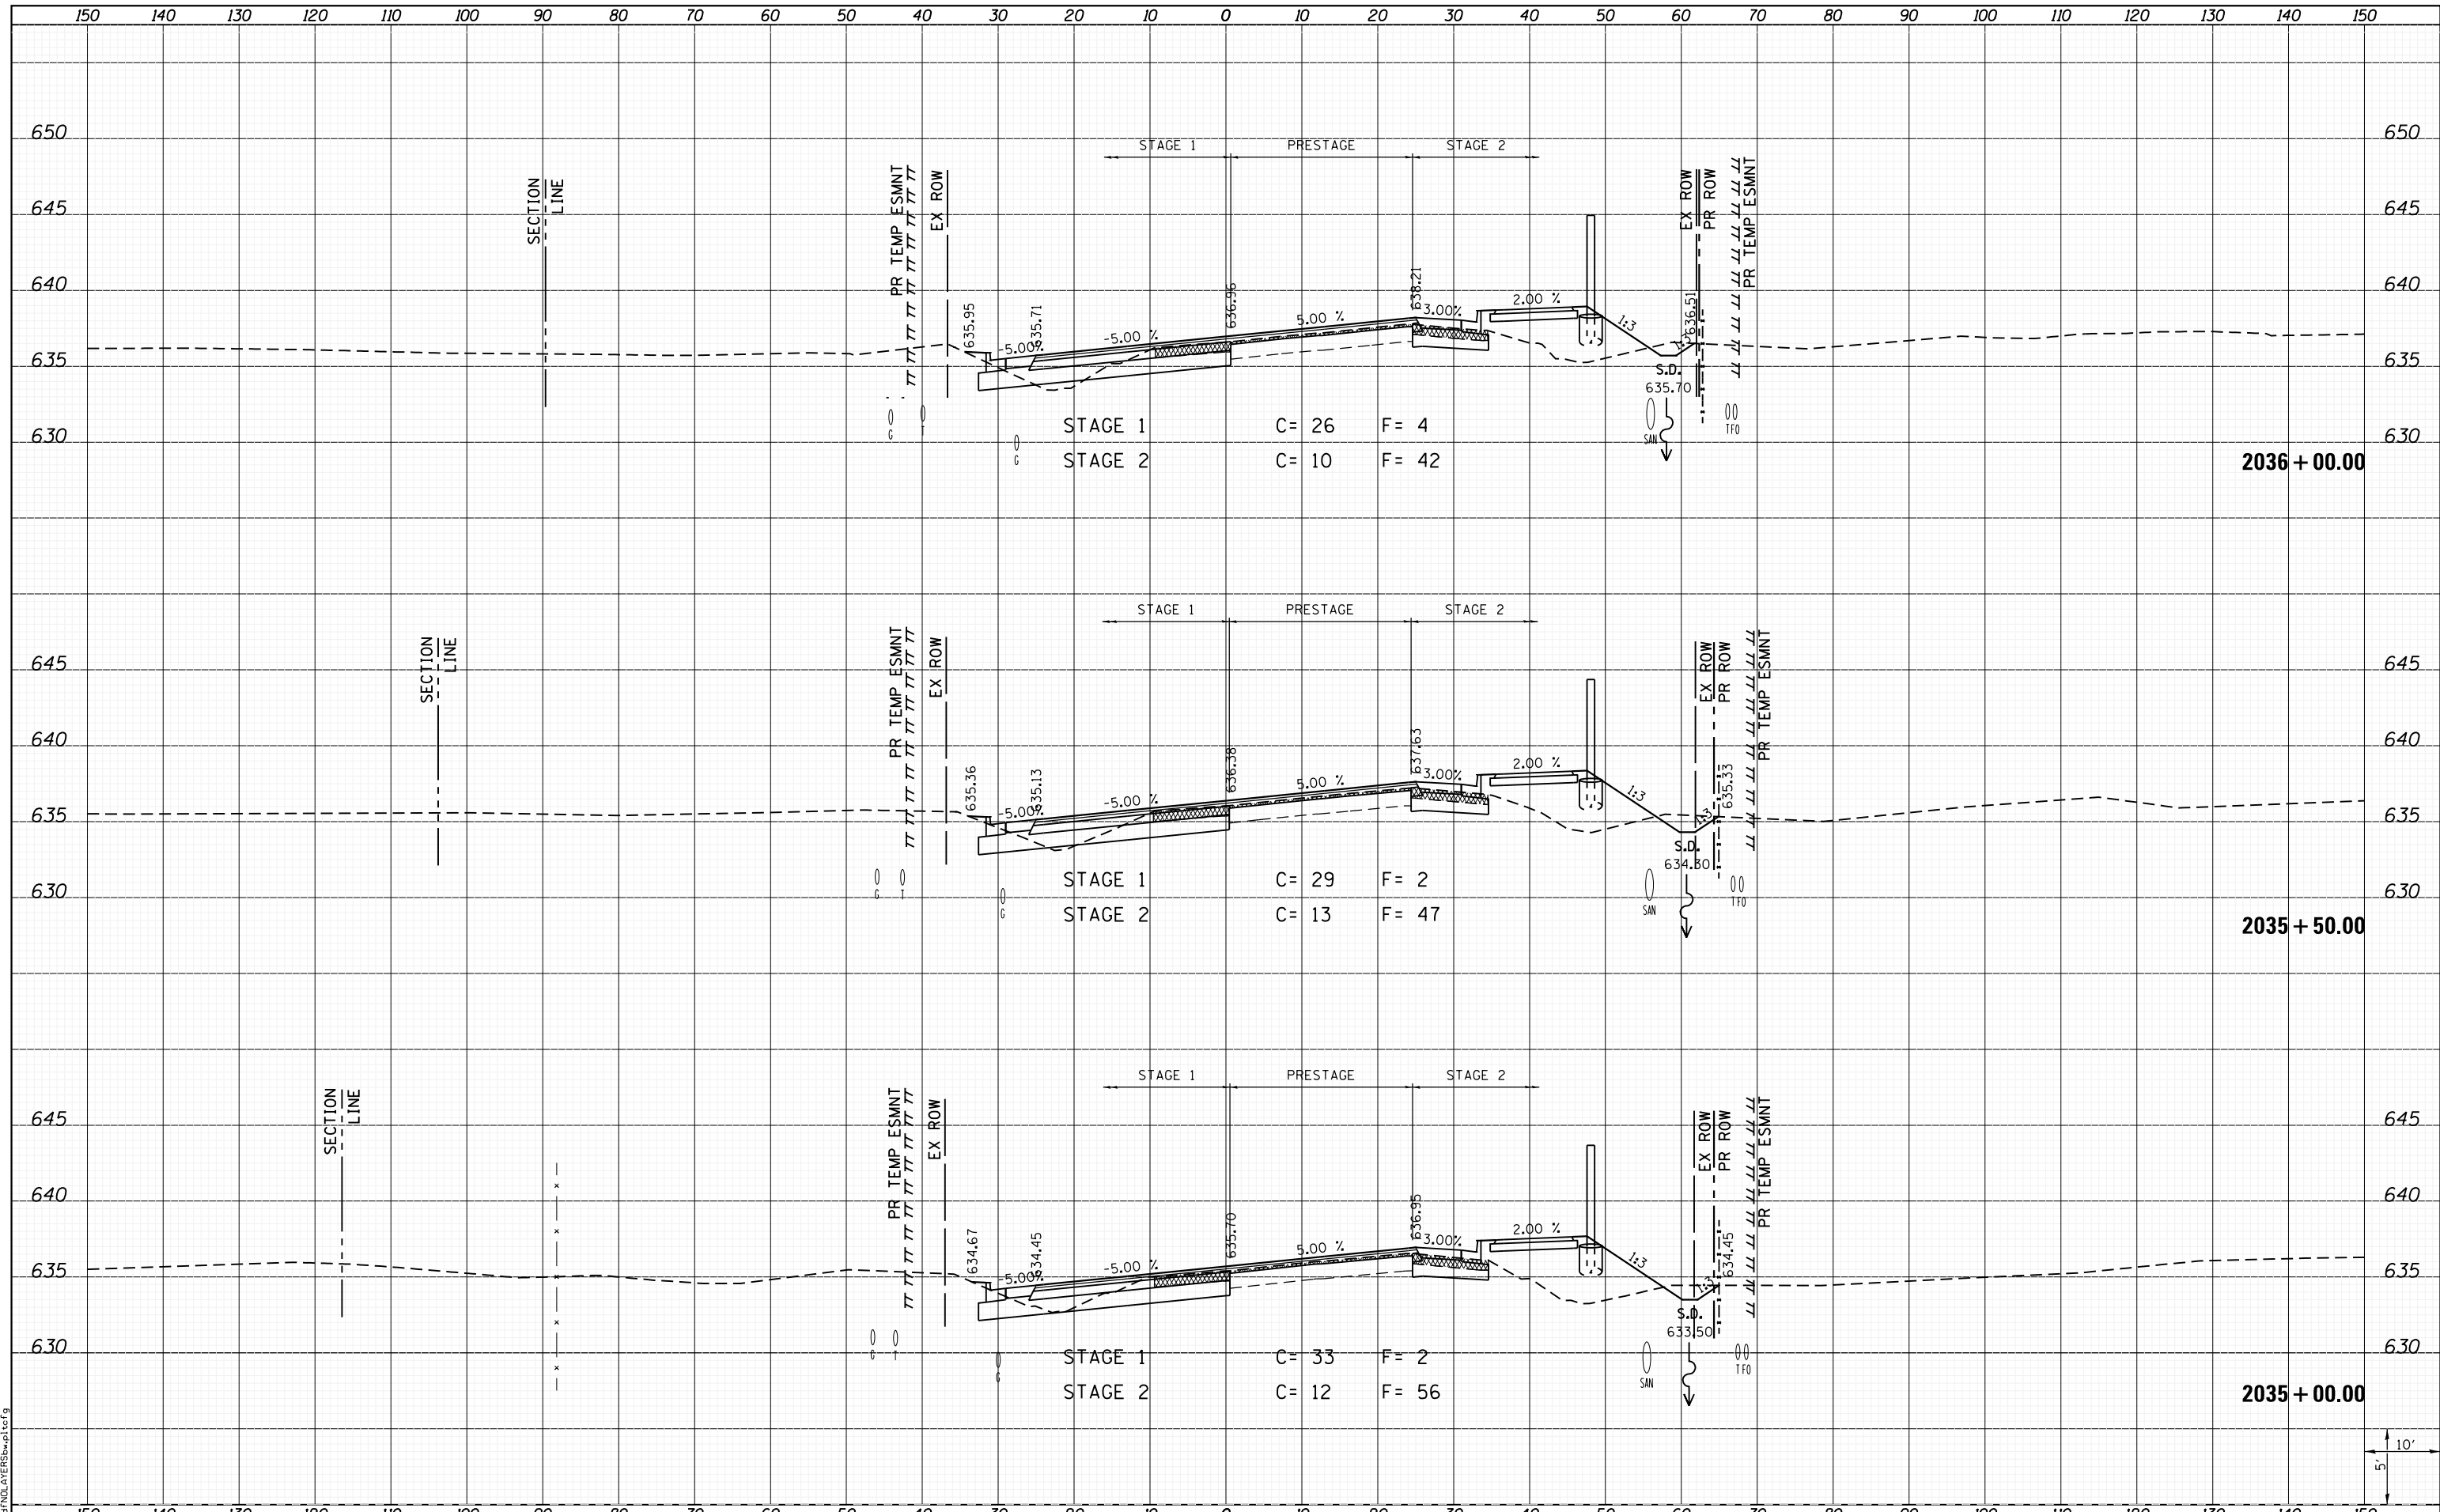

FILE NAME = I:\10011001\Phase II - 76817\Cad\T\Plans\300.08	USER NAME = kakluos	DESIGNED -	REVISD -	STATE OF ILLINOIS DEPARTMENT OF TRANSPORTATION		CROSS SECTIONS		F.A.P. RTE. 312	SECTION 68-WRS-1	COUNTY MONROE	TOTAL SHEETS 760	SHEET NO. 539		
PLOT SCALE = 20.0000' / in.		DRAWN -	REVISD -			SCALE:	SHEET 53 OF 197 SHEETS	STA. 2035+00.00 TO STA. 2036+00.00	CONTRACT NO. 76817		ILLINOIS FED. AID PROJECT			
PLOT DATE = 1/25/2013 4:53:46 PM		CHECKED -	REVISD -											
		DATE -	REVISD -											