


DATE	
BY	
FINAL SURVEY	SURVEYED
NOTE BOOK	PLOTTED
NO.	TEMPLATE
	AREAS
	CHECKED

DATE	
BY	
ORIGINAL SURVEY	SURVEYED
NOTE BOOK	PLOTTED
NO.	TEMPLATE
	AREAS
	CHECKED

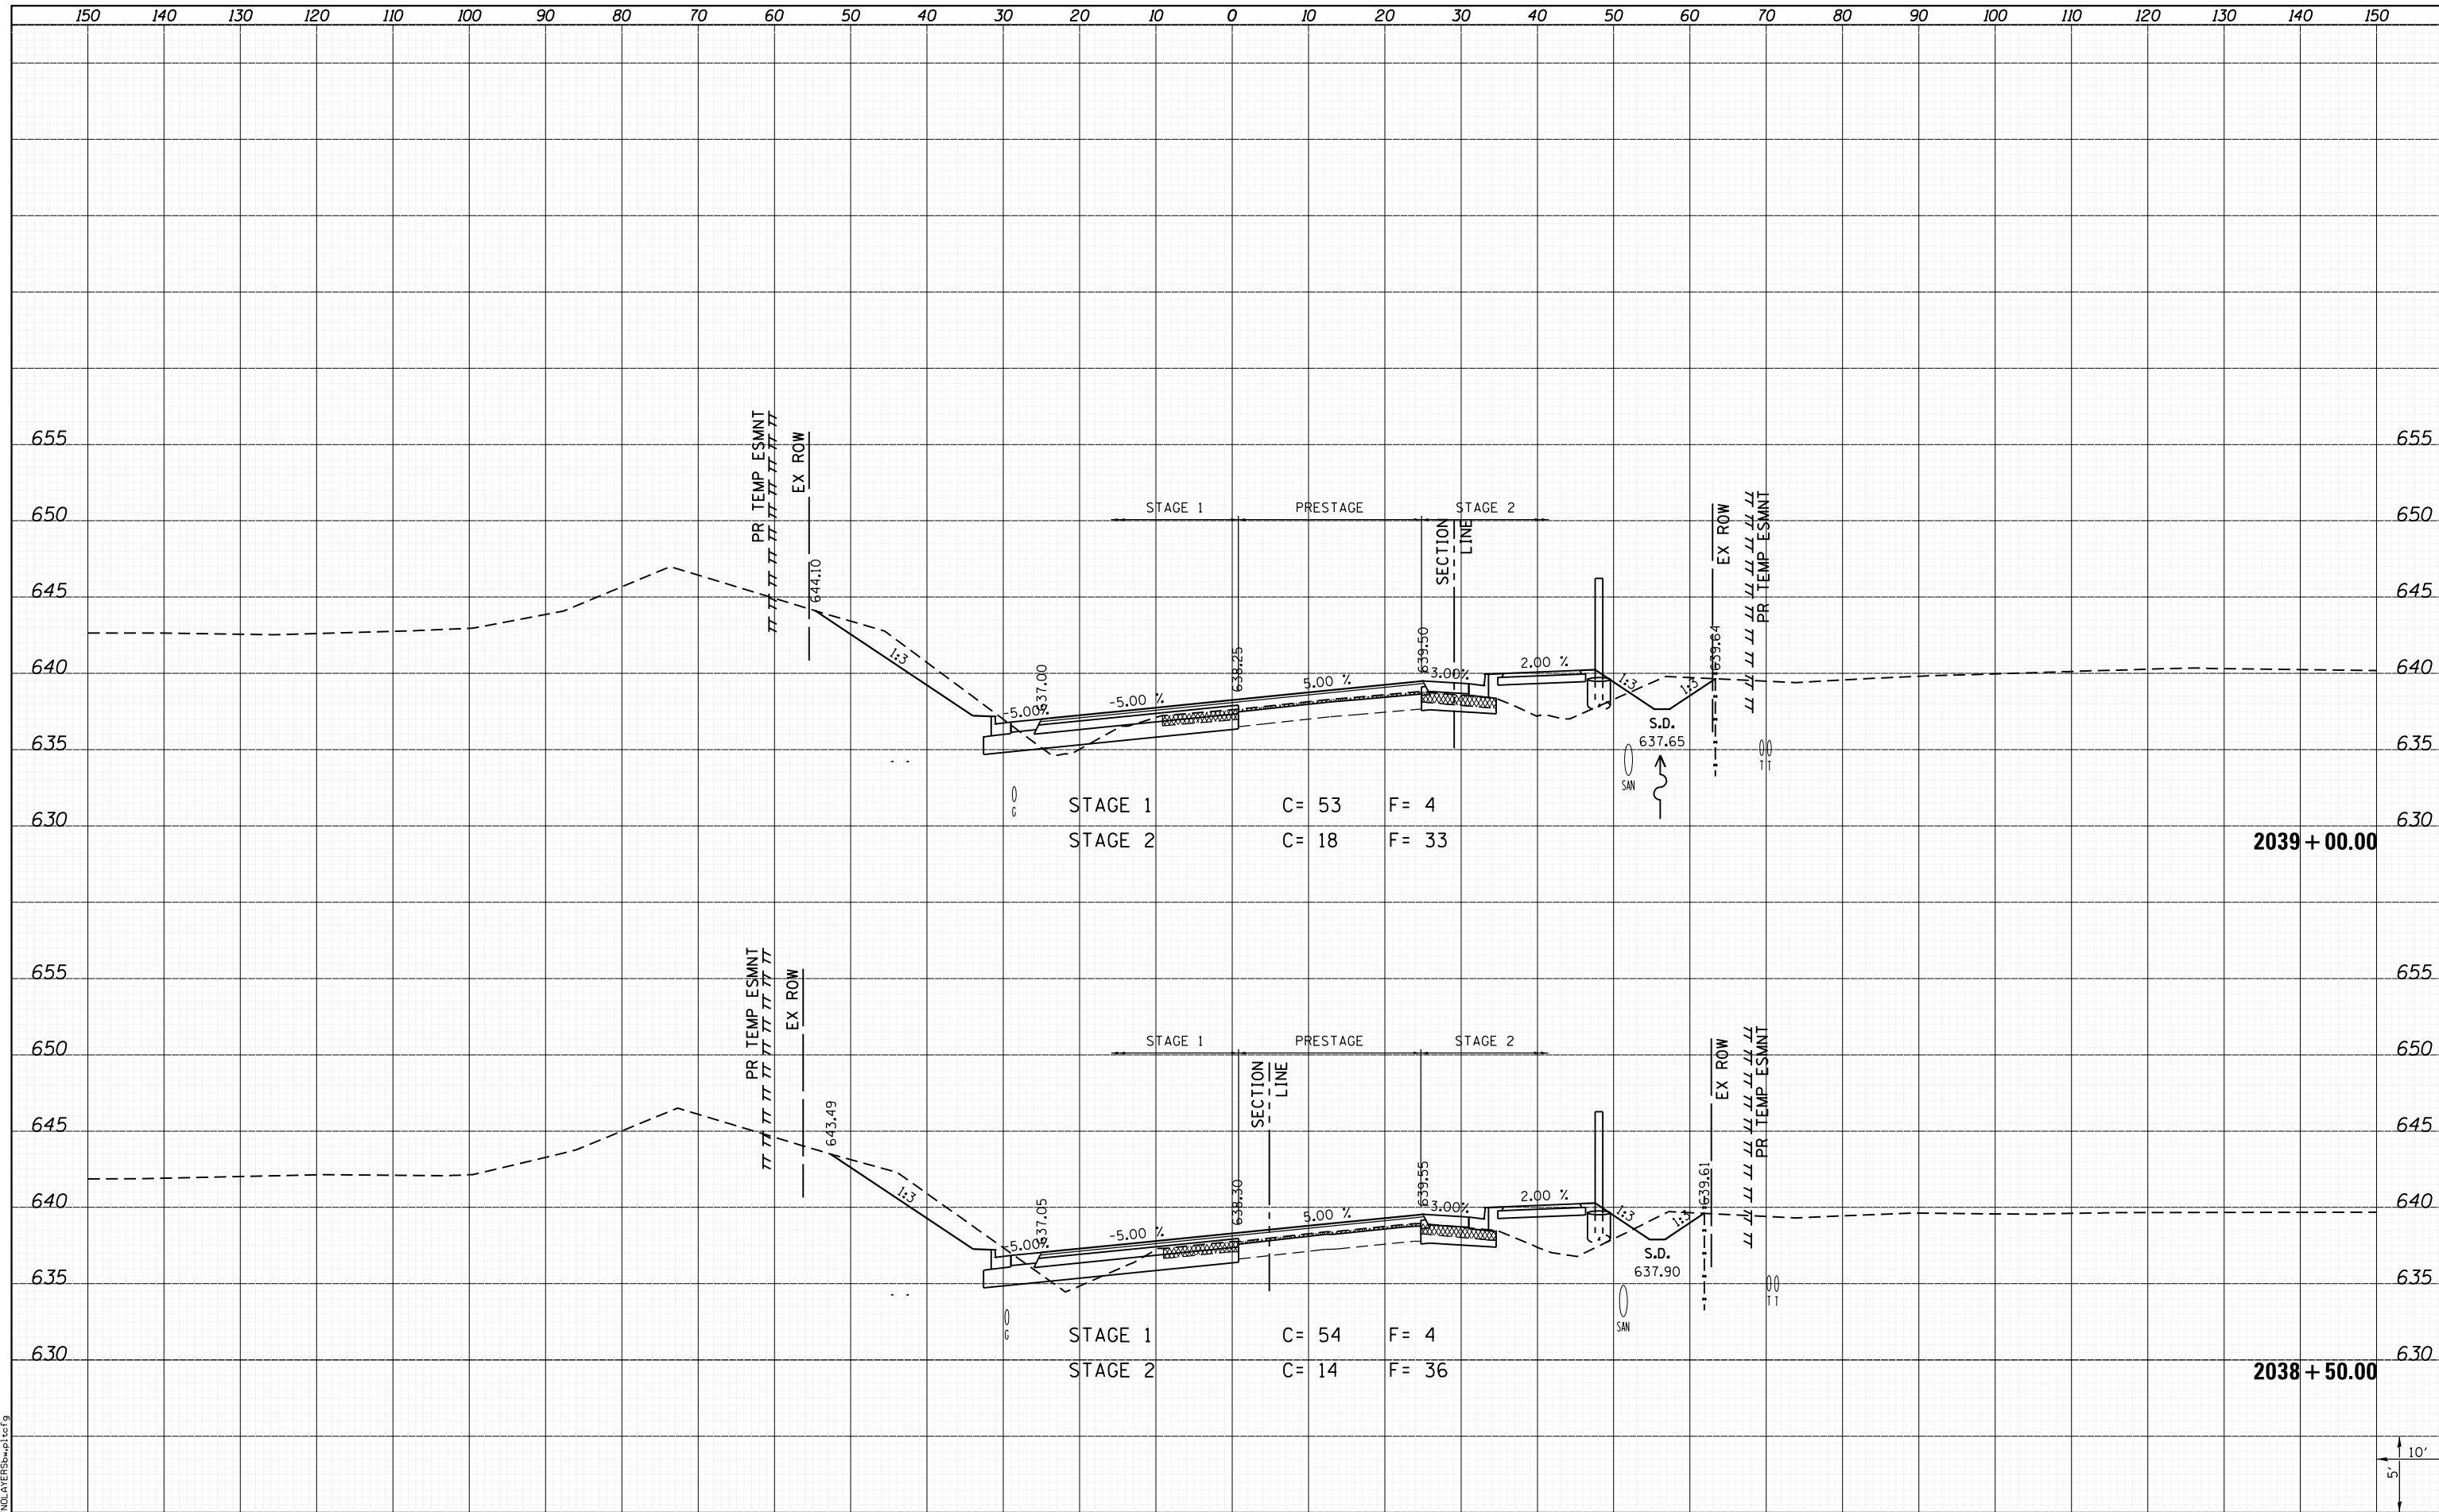

LAST SAVED = 1/25/2013 4:54:01 PM
 PEN TABLE = \\h1-hat1-rd1
 PLOT DRIVER = \\b1-ncl-rtersw-p1-bcf9

FILE NAME = I:\10011001\Phase II - 76817\Cad\T\Plans\300.08
 USER NAME = kakluus
 76817-sh1-IL3-xssht.dgn
 PLOT SCALE = 20.0000' / in.
 PLOT DATE = 1/25/2013 4:54:01 PM

DESIGNED -	REVISIED -
DRAWN -	REVISIED -
CHECKED -	REVISIED -
DATE -	REVISIED -

STATE OF ILLINOIS
 DEPARTMENT OF TRANSPORTATION



CROSS SECTIONS
 IL ROUTE 3

SCALE: SHEET 56 OF 197 SHEETS STA. 2038+50.00 TO STA. 2039+00.00

F.A.P. RTE.	SECTION	COUNTY	TOTAL SHEETS	SHEET NO.
312	68-WRS-1	MONROE	760	542
CONTRACT NO. 76817			ILLINOIS FED. AID PROJECT	

