


DATE	
BY	
SURVEYED	
PLOTTED	
TEMPLATE	
AREAS	
CHECKED	
NO.	

DATE	
BY	
SURVEYED	
PLOTTED	
TEMPLATE	
AREAS	
CHECKED	
NO.	

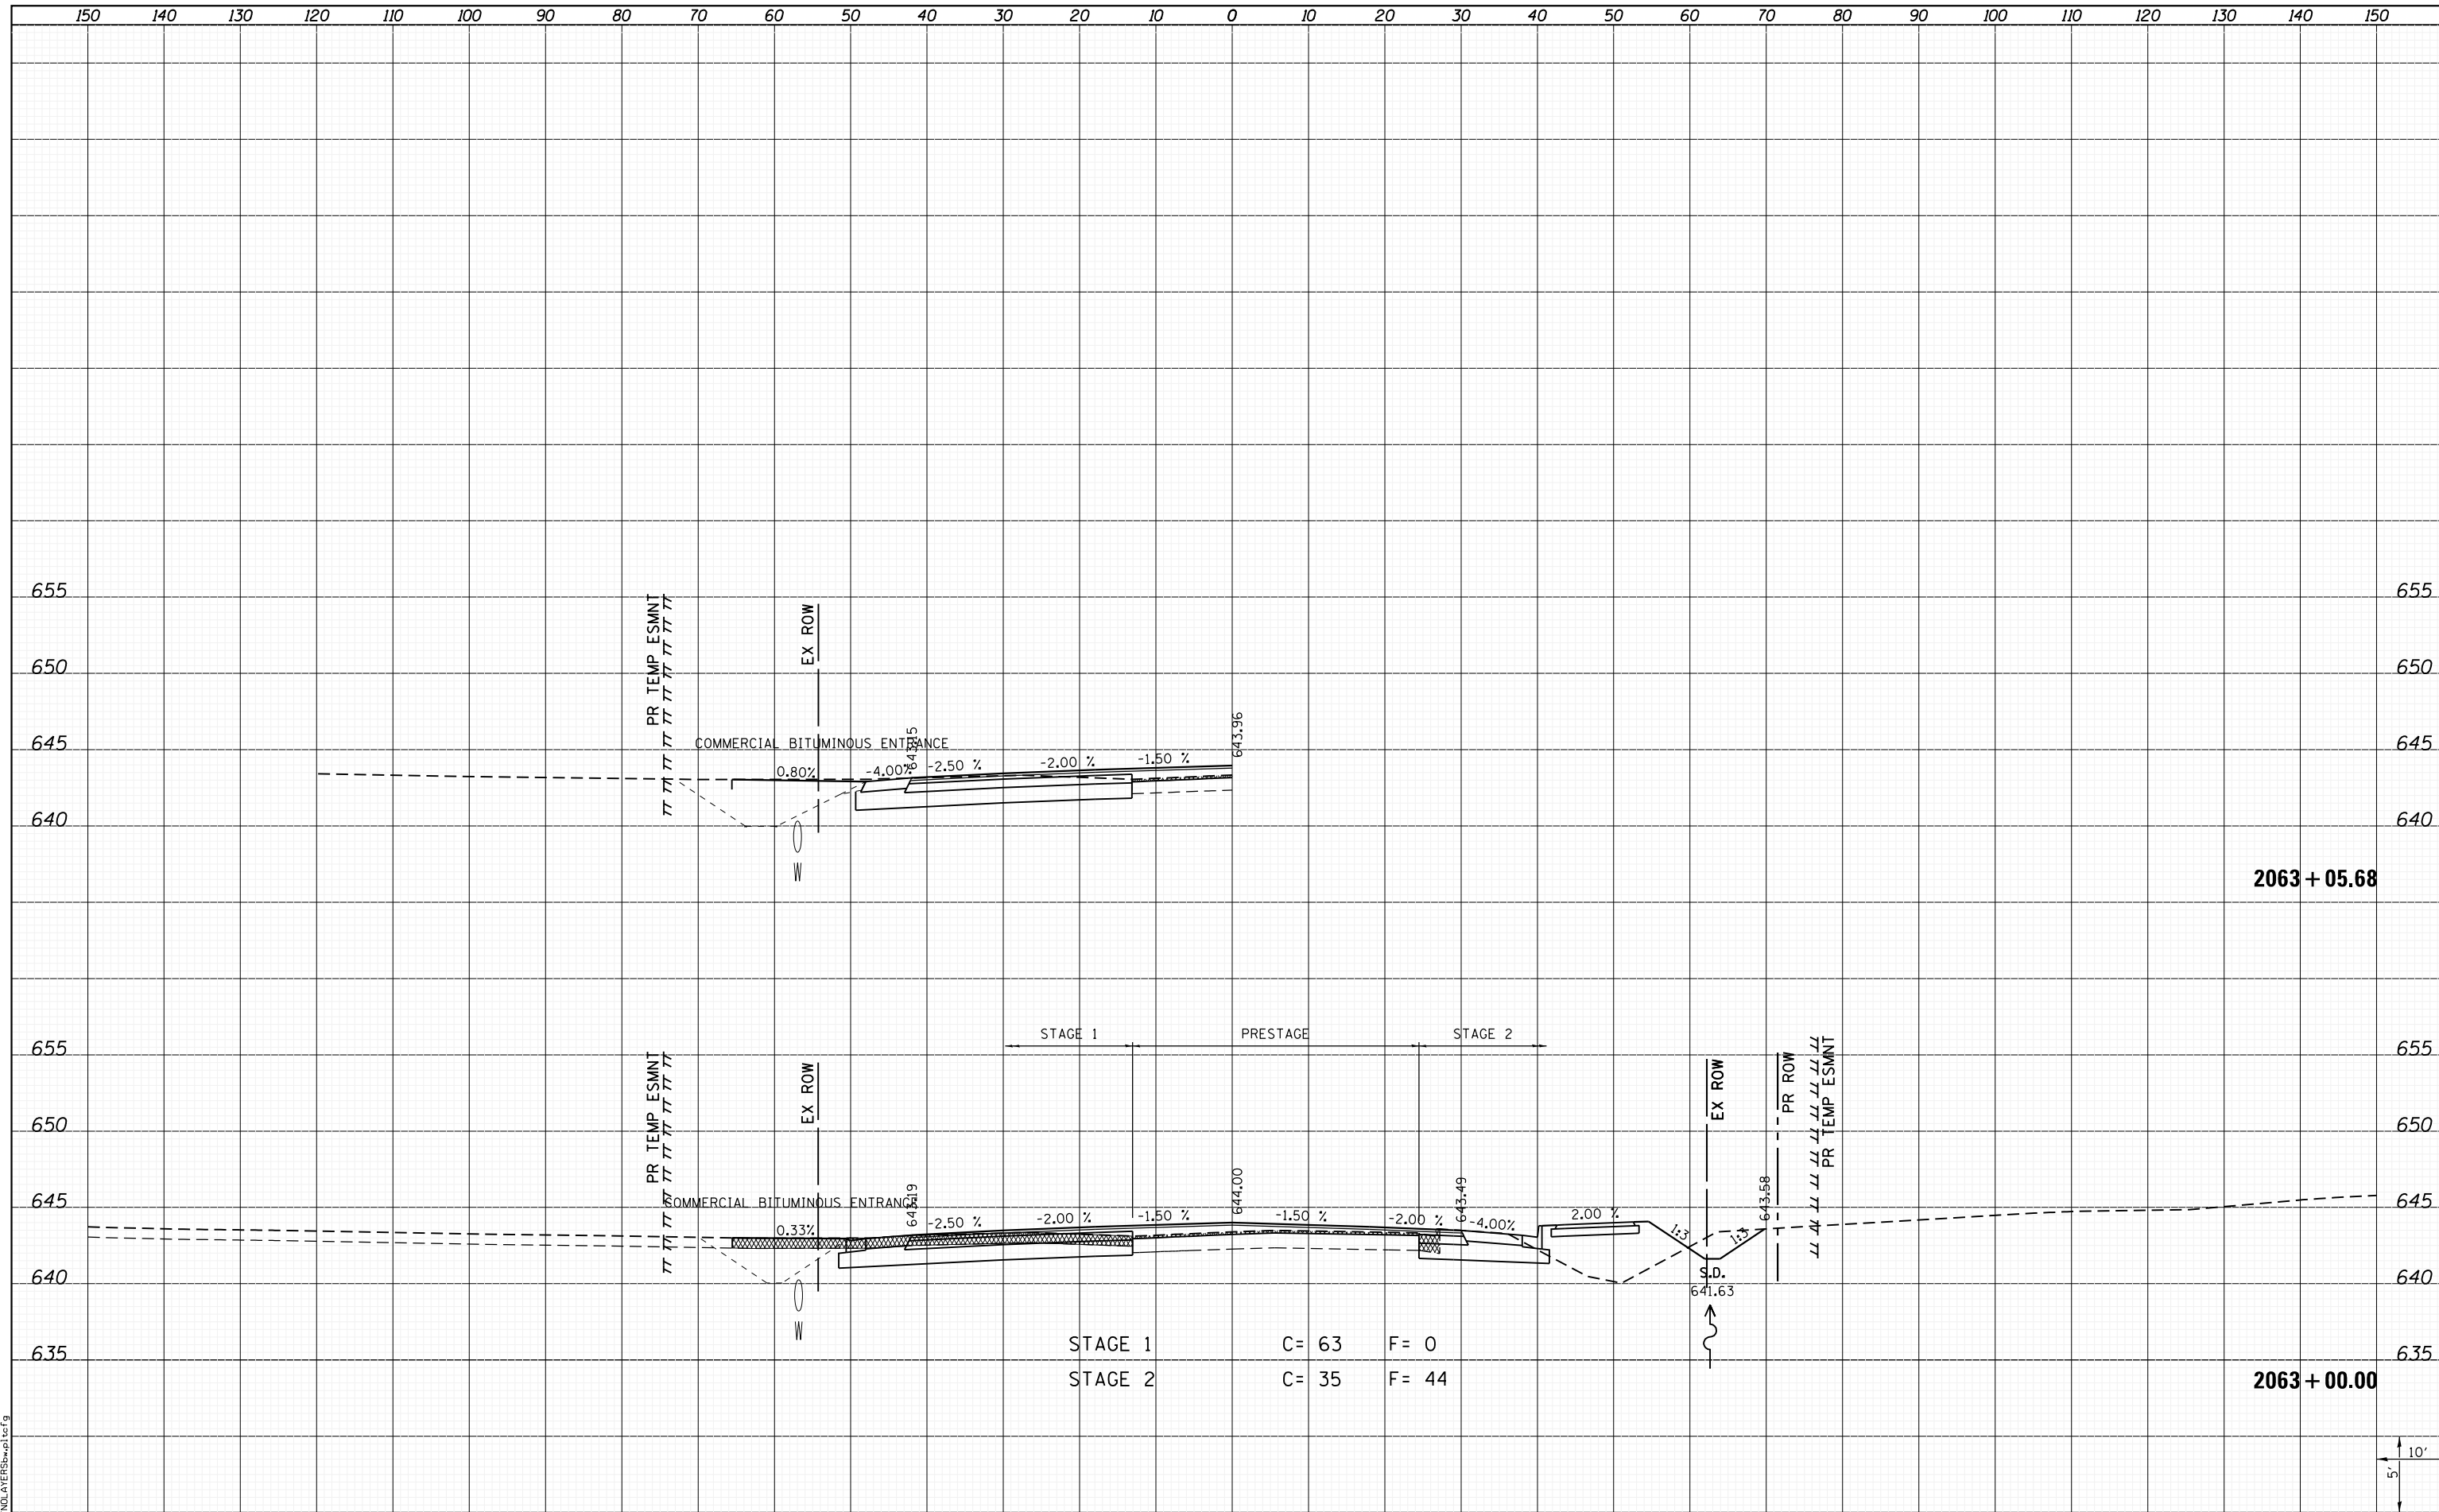

LAST SAVED = 1/25/2013 4:55:59 PM
 PEN TABLE = V:\10011000\Phase II - 76817\Cad\T\Plns\300.08
 PLOT DRIVER = PdfPlotterServer.batcf9

FILE NAME =	I:\10011000\Phase II - 76817\Cad\T\Plns\300.08
USER NAME =	kakluos
DESIGNED -	REVISIED -
DRAWN -	REVISIED -
CHECKED -	REVISIED -
DATE -	REVISIED -

PLOT SCALE =	20.0000' / in.
PLOT DATE =	1/25/2013 4:55:59 PM

**STATE OF ILLINOIS
DEPARTMENT OF TRANSPORTATION**



CROSS SECTIONS
IL ROUTE 3

SCALE: SHEET 80 OF 197 SHEETS STA. 2063+00.00 TO STA. 2063+05.68

F.A.P. RTE.	SECTION	COUNTY	TOTAL SHEETS	SHEET NO.
312	68-WRS-1	MONROE	760	566
				CONTRACT NO. 76817
ILLINOIS FED. AID PROJECT				