


DATE	
BY	
SURVEYED	
PLOTTED	
TEMPLATE	
AREAS	
CHECKED	
NO.	

DATE	
BY	
SURVEYED	
PLOTTED	
TEMPLATE	
AREAS	
CHECKED	
NO.	



**STATE OF ILLINOIS
DEPARTMENT OF TRANSPORTATION**

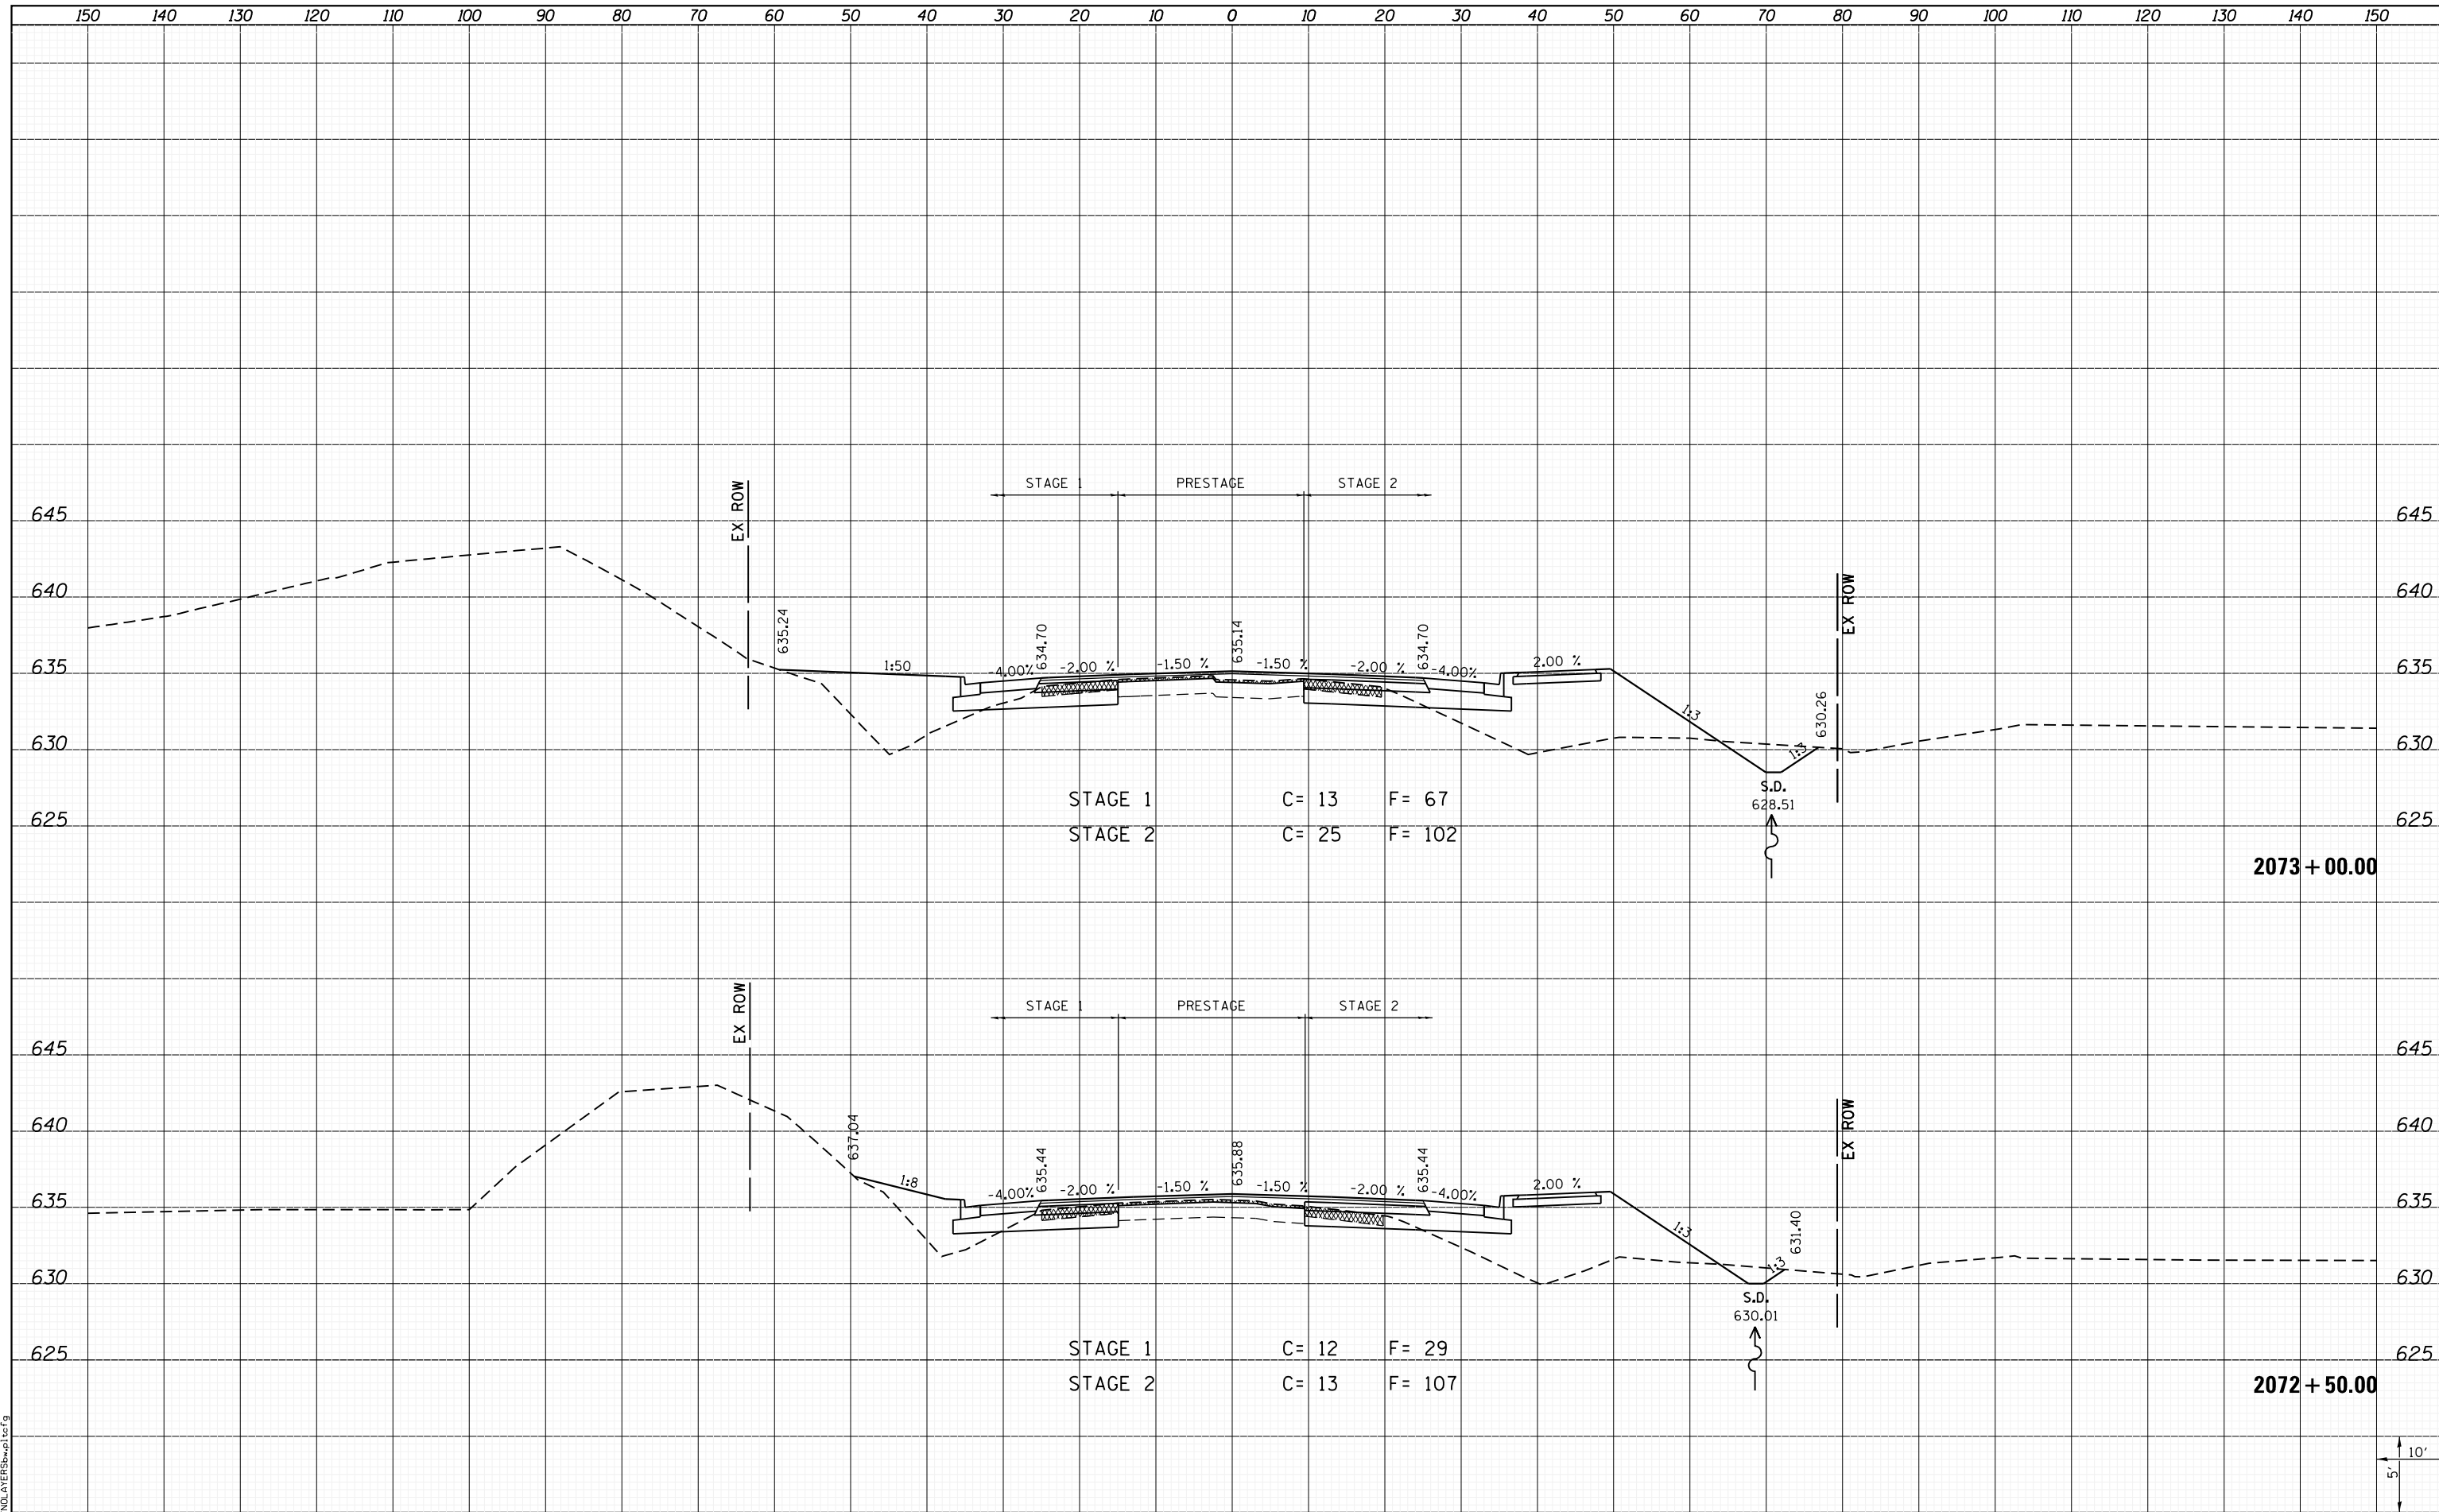

**CROSS SECTIONS
IL ROUTE 3**

FILE NAME = I:\10011001_Phase II - 76817\Cad\T\Plans\300.08
 LAST SAVED = 1/25/2013 4:56:48 PM
 PEN TABLE = 161-hat.tbl
 PLOT DRIVER = pdfplotter\$wplcfcfg

USER NAME = kakluos	DESIGNED -	REVISD -
I:\10011001_Phase II - 76817\Cad\T\Plans\300.08	DRAWN -	REVISD -
PLOT SCALE = 20.0000' / in.	CHECKED -	REVISD -
PLOT DATE = 1/25/2013 4:56:48 PM	DATE -	REVISD -

SCALE: SHEET 90 OF 197 SHEETS STA. 2072+50.00 TO STA. 2073+00.00

F.A.P. RTE.	SECTION	COUNTY	TOTAL SHEETS	SHEET NO.
312	68-WRS-1	MONROE	760	576
				CONTRACT NO. 76817
ILLINOIS FED. AID PROJECT				

