


DATE	
BY	
SURVEYED	
PLOTTED	
TEMPLATE	
AREAS	
AREAS CHECKED	
NO.	

DATE	
BY	
SURVEYED	
PLOTTED	
TEMPLATE	
AREAS	
AREAS CHECKED	
NO.	

LAST SAVED = 1/25/2013
 PEN TABLE = VBI-Hat.rdi
 PLOT DRIVER = PdfPlotterServer.batcf9

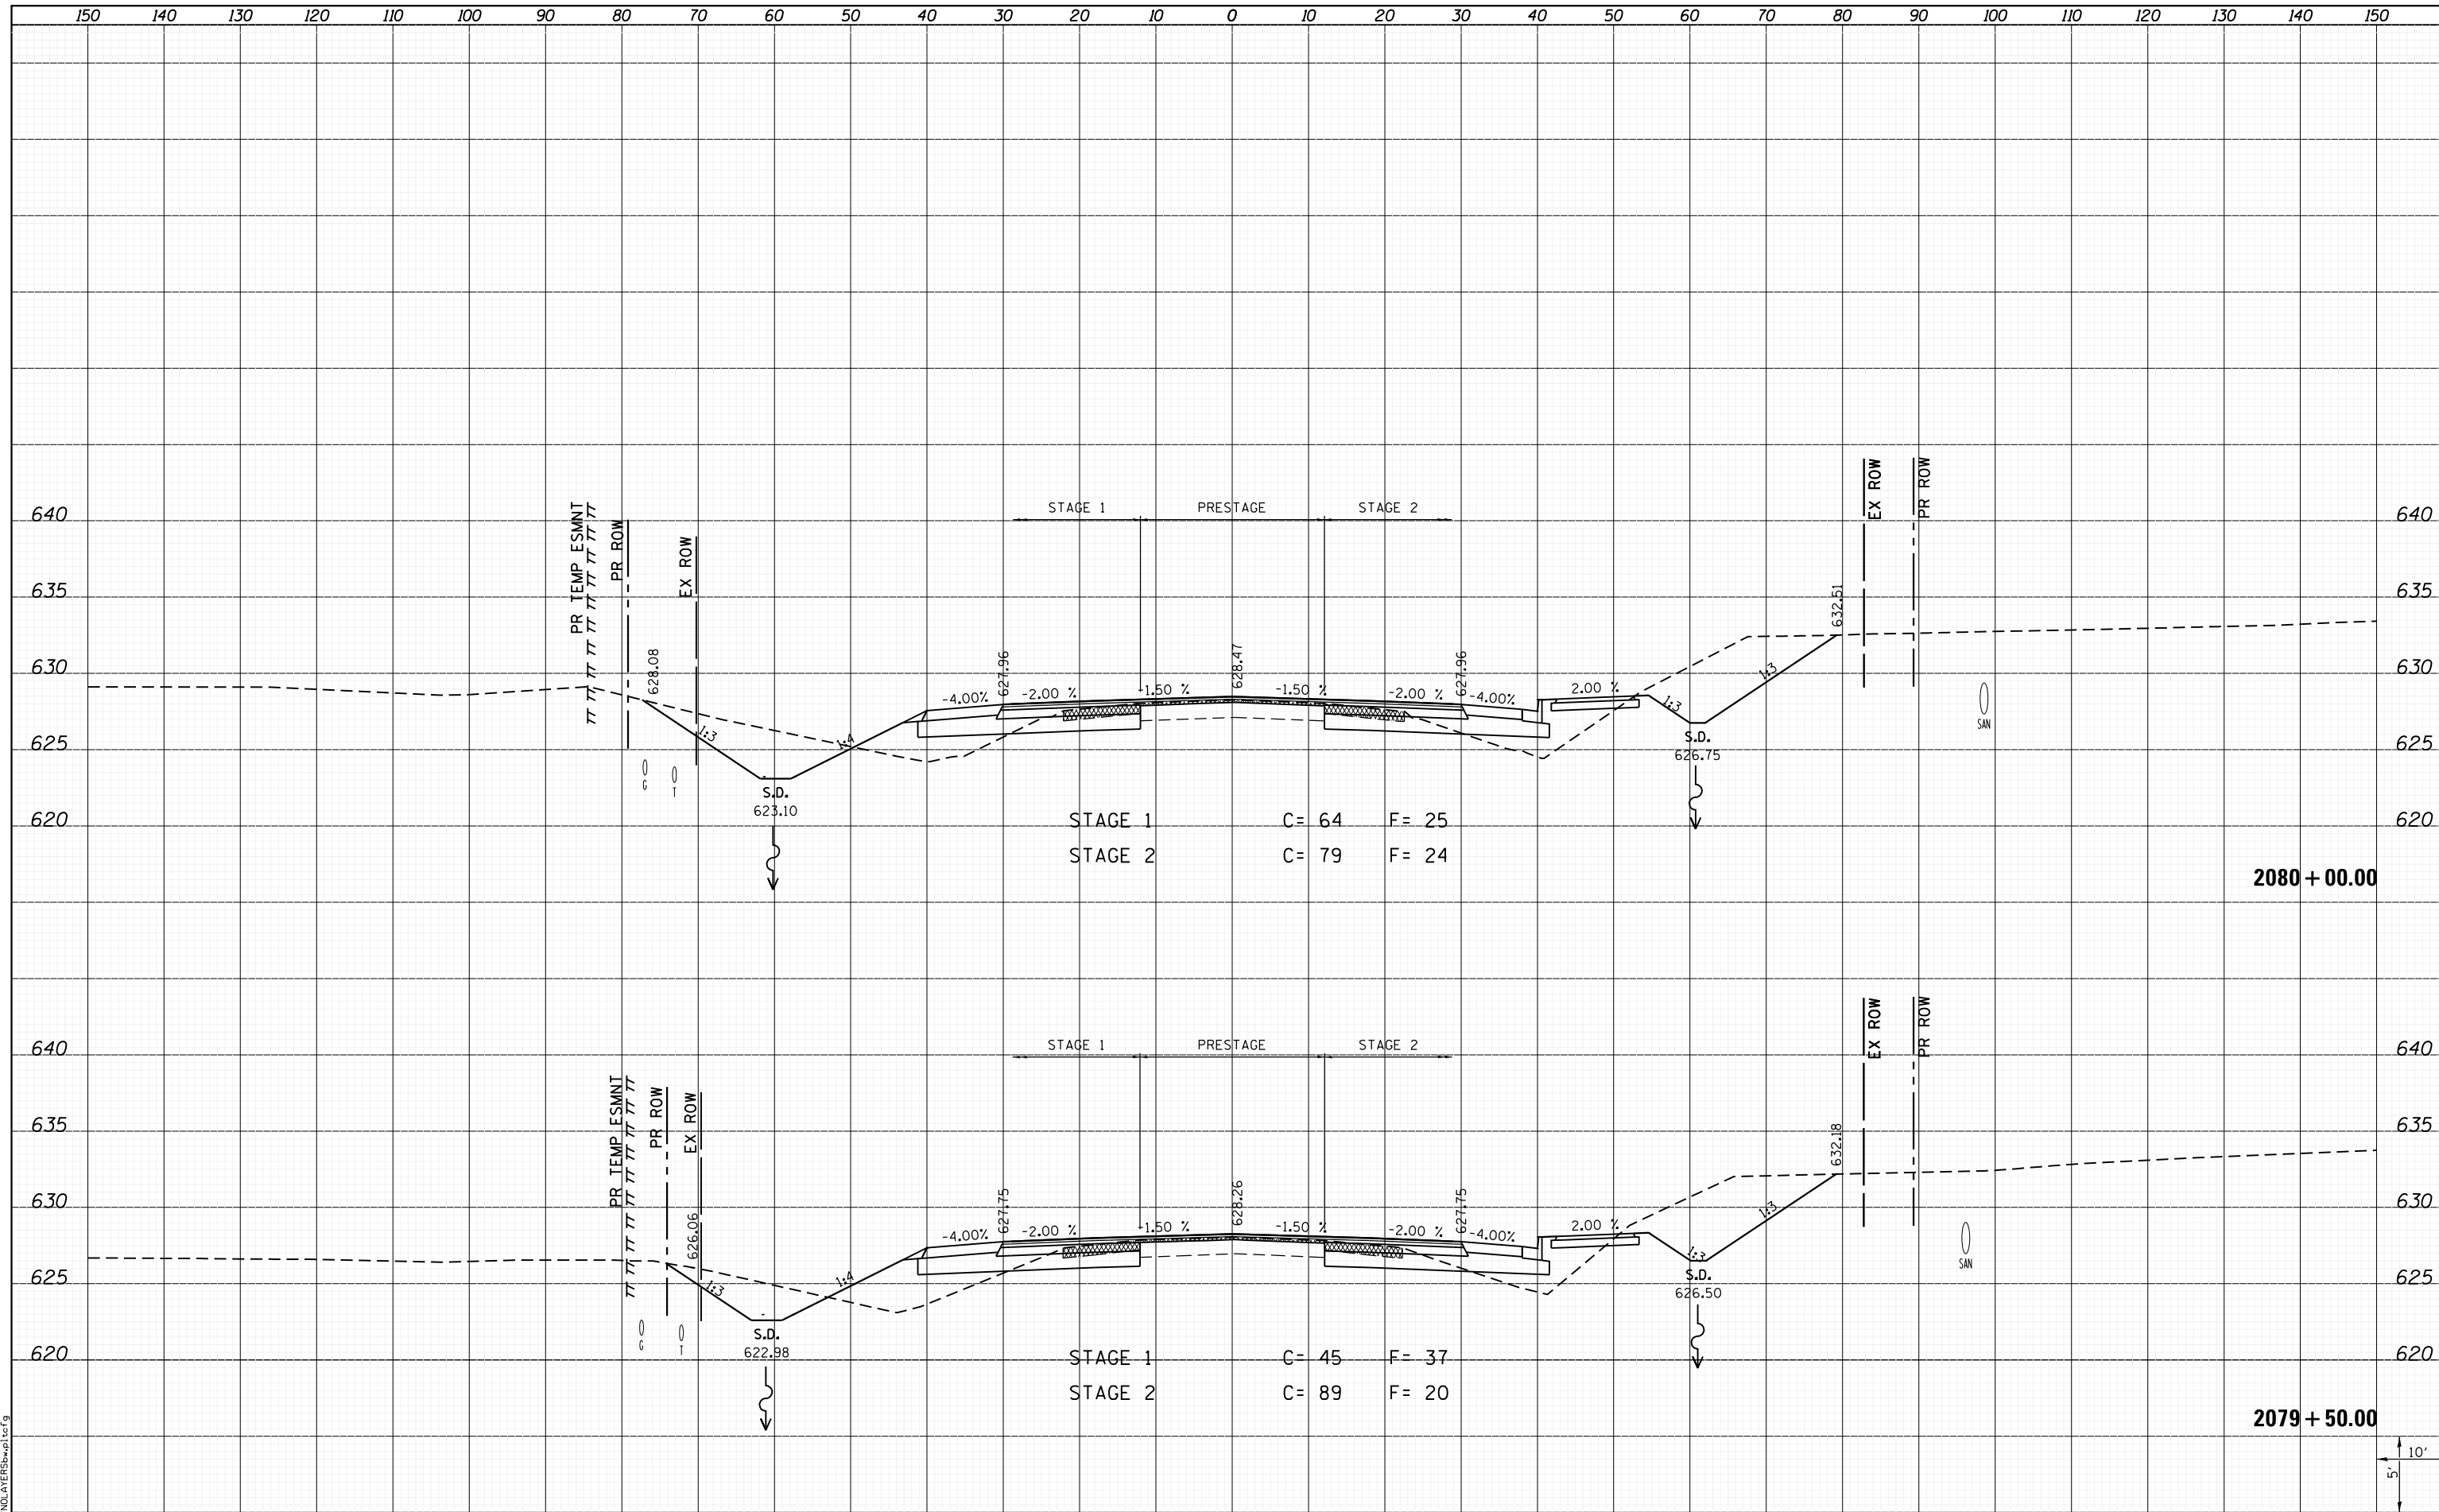

FILE NAME =	USER NAME = kakluos	DESIGNED -	REVISED -	STATE OF ILLINOIS DEPARTMENT OF TRANSPORTATION		CROSS SECTIONS		F.A.P. R.T.E.	SECTION	COUNTY	TOTAL SHEETS	SHEET NO.
I:\10011001_Phase II - 76817\Cad\T\Plans\300.08	76817-sh1-IL3-xssht.dgn	DRAWN -	REVISED -			312	68-WRS-1	MONROE	760	585		
PLOT SCALE = 20.0000' / in.	CHECKED -	REVISED -	SCALE:			SHEET 99 OF 197 SHEETS		STA. 2079+50.00 TO STA. 2080+00.00	CONTRACT NO. 76817			
PLOT DATE = 1/25/2013 4:57:33 PM	DATE -	REVISED -	ILLINOIS FED. AID PROJECT									