


DATE	
BY	
SURVEYED	
PLOTTED	
TEMPLATE	
AREAS	
CHECKED	
NO.	

DATE	
BY	
SURVEYED	
PLOTTED	
TEMPLATE	
AREAS	
CHECKED	
NO.	

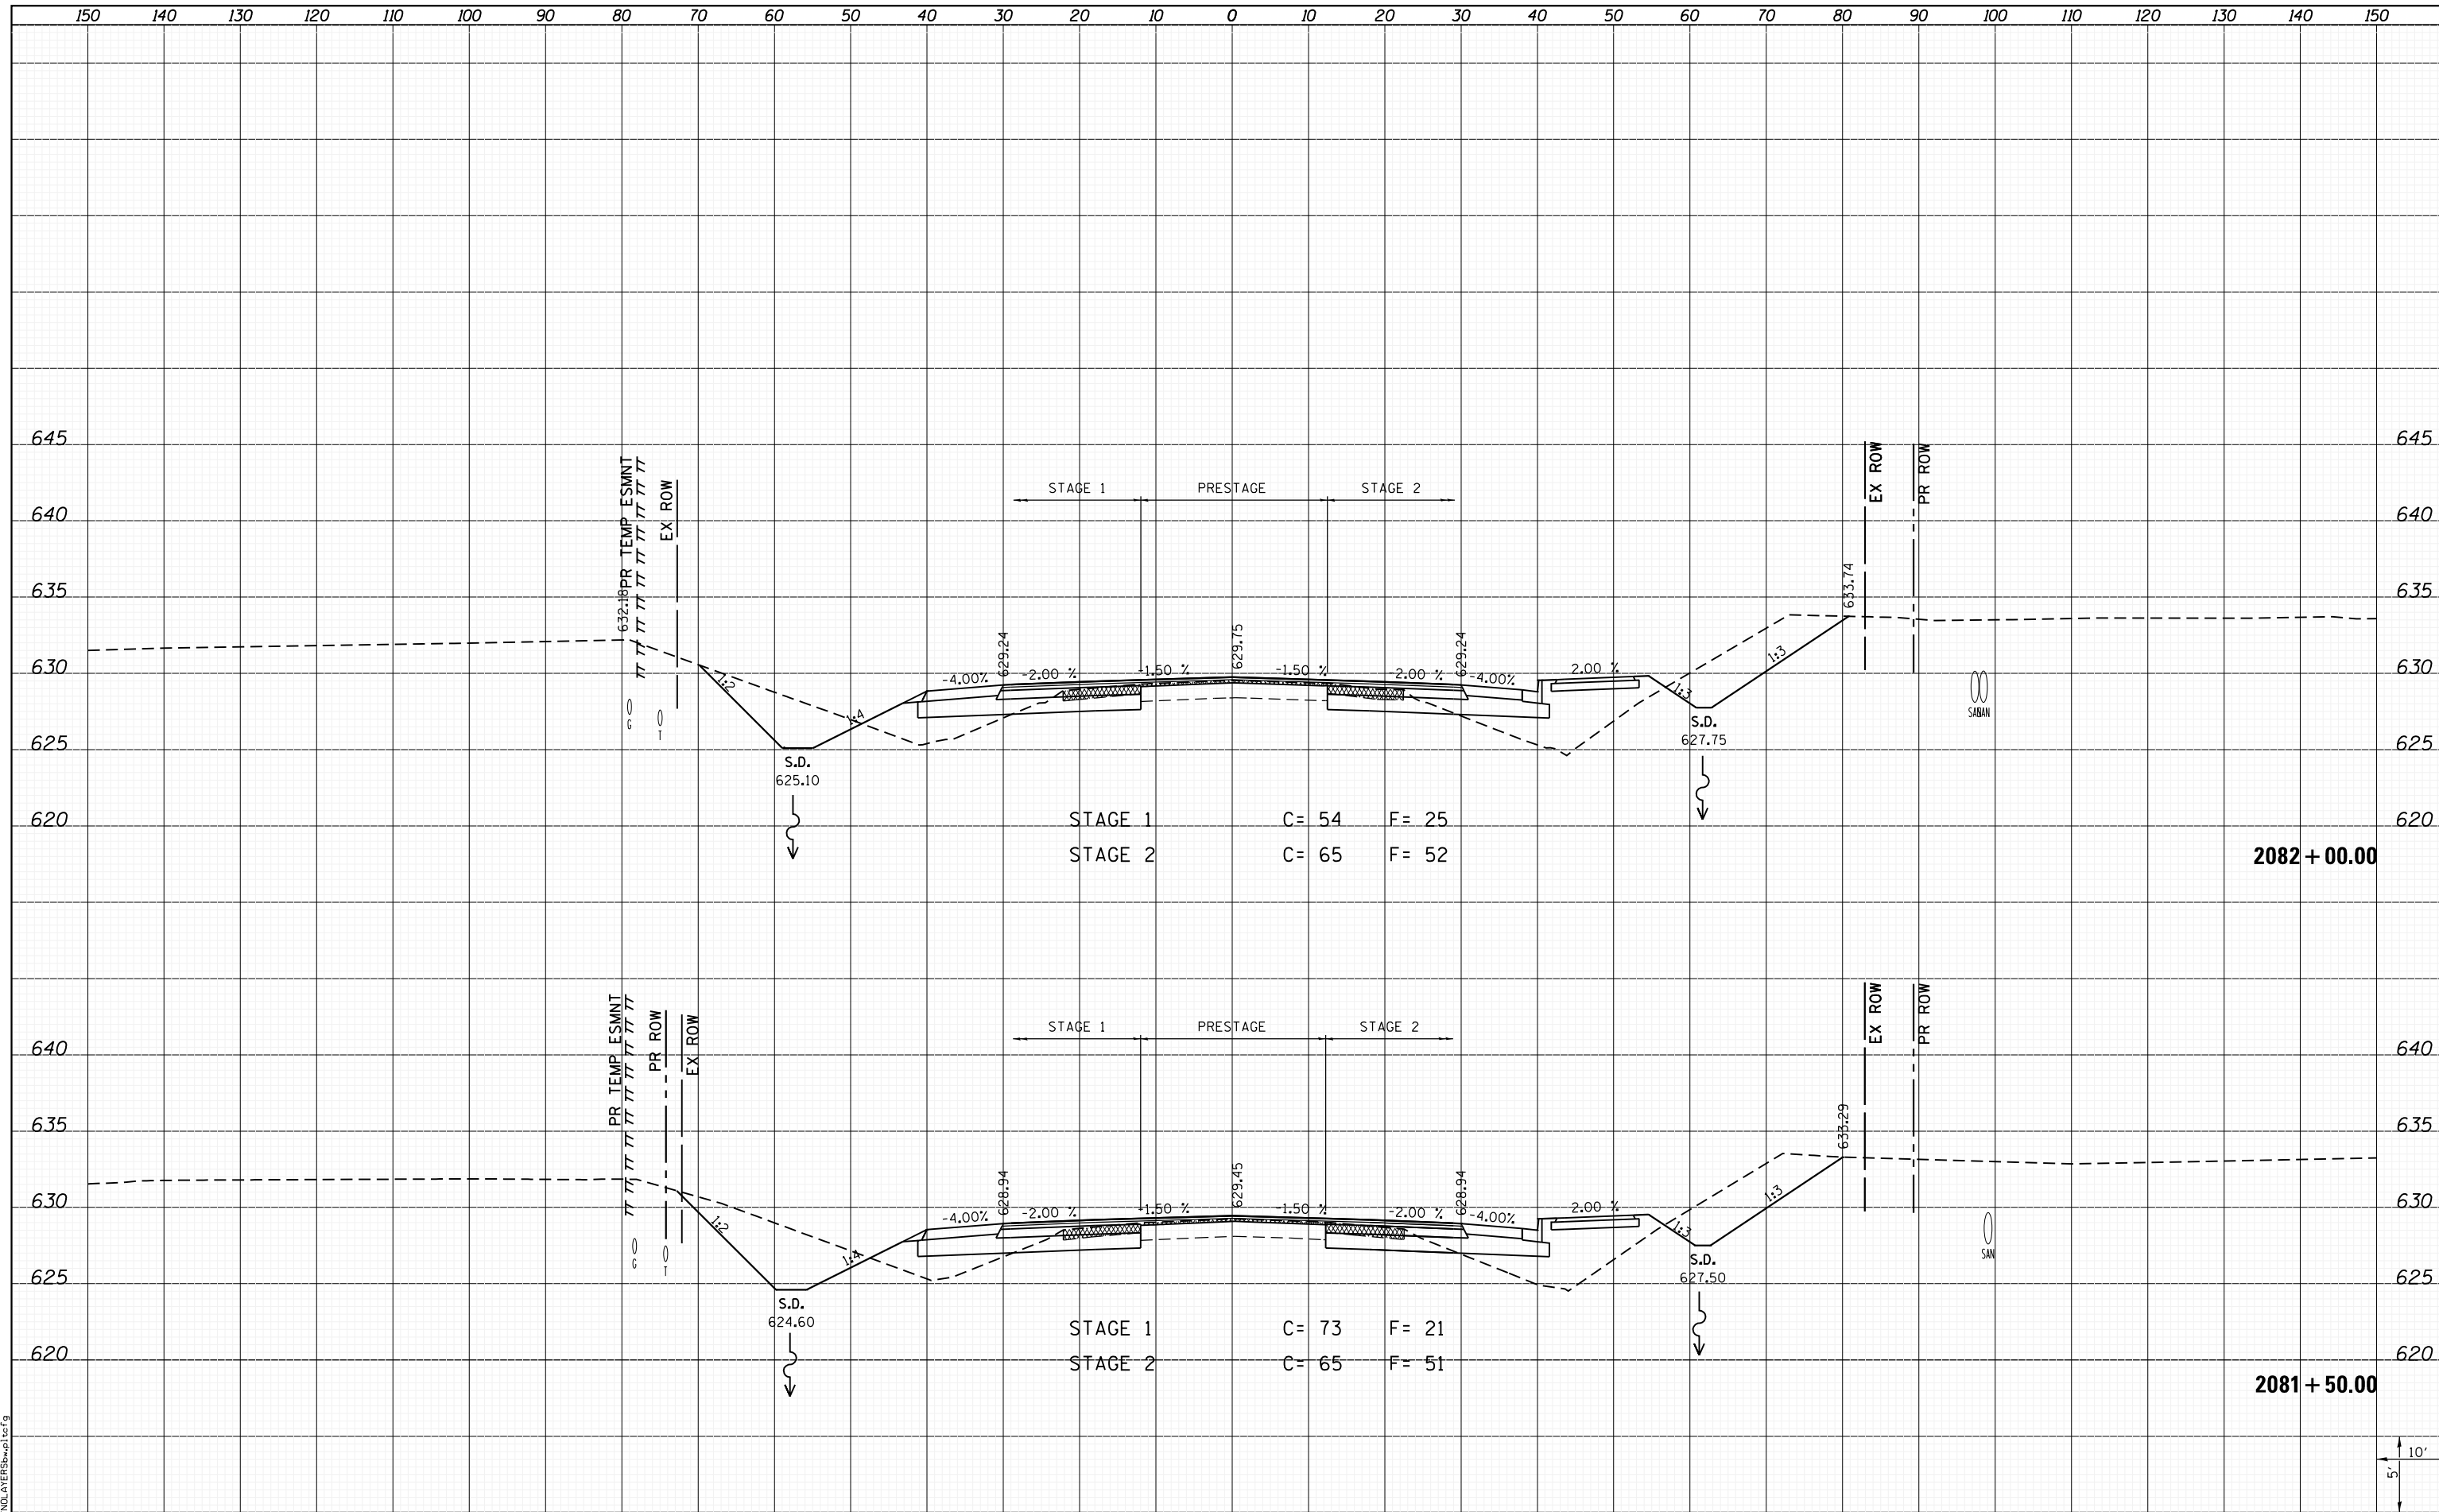

STAGE 1 C = 54 F = 25  
 STAGE 2 C = 65 F = 52

STAGE 1 C = 73 F = 21  
 STAGE 2 C = 65 F = 51

FILE NAME = I:\10011001\_Phase II - 76817\Cad\T\Plans\300.08  
 USER NAME = kakluos  
 DRAWN -  
 CHECKED -  
 DATE -  
 PLOT SCALE = 20.0000' / in.  
 PLOT DATE = 1/25/2013 4:57:42 PM

DESIGNED -  
 REVISIONS:  
 REVISIONS:  
 REVISIONS:  
 REVISIONS:

STATE OF ILLINOIS  
 DEPARTMENT OF TRANSPORTATION



CROSS SECTIONS  
 IL ROUTE 3  
 SCALE: SHEET 101 OF 197 SHEETS STA. 2081+50.00 TO STA. 2082+00.00

F.A.P. RTE.	SECTION	COUNTY	TOTAL SHEETS	SHEET NO.
312	68-WRS-1	MONROE	760	587
CONTRACT NO. 76817				
ILLINOIS FED. AID PROJECT				

LAST SAVED = 1/25/2013  
 PEN TABLE = VBI-H&S-F&D  
 PLOT DRIVER = PLOTDRIVER\$HWPLT.CFG

