


DATE	
BY	
FINAL SURVEY	SURVEYED
NOTE BOOK	PLOTTED
NO.	TEMPLATE
	AREAS
	CHECKED

DATE	
BY	
ORIGINAL SURVEY	SURVEYED
NOTE BOOK	PLOTTED
NO.	TEMPLATE
	AREAS
	CHECKED

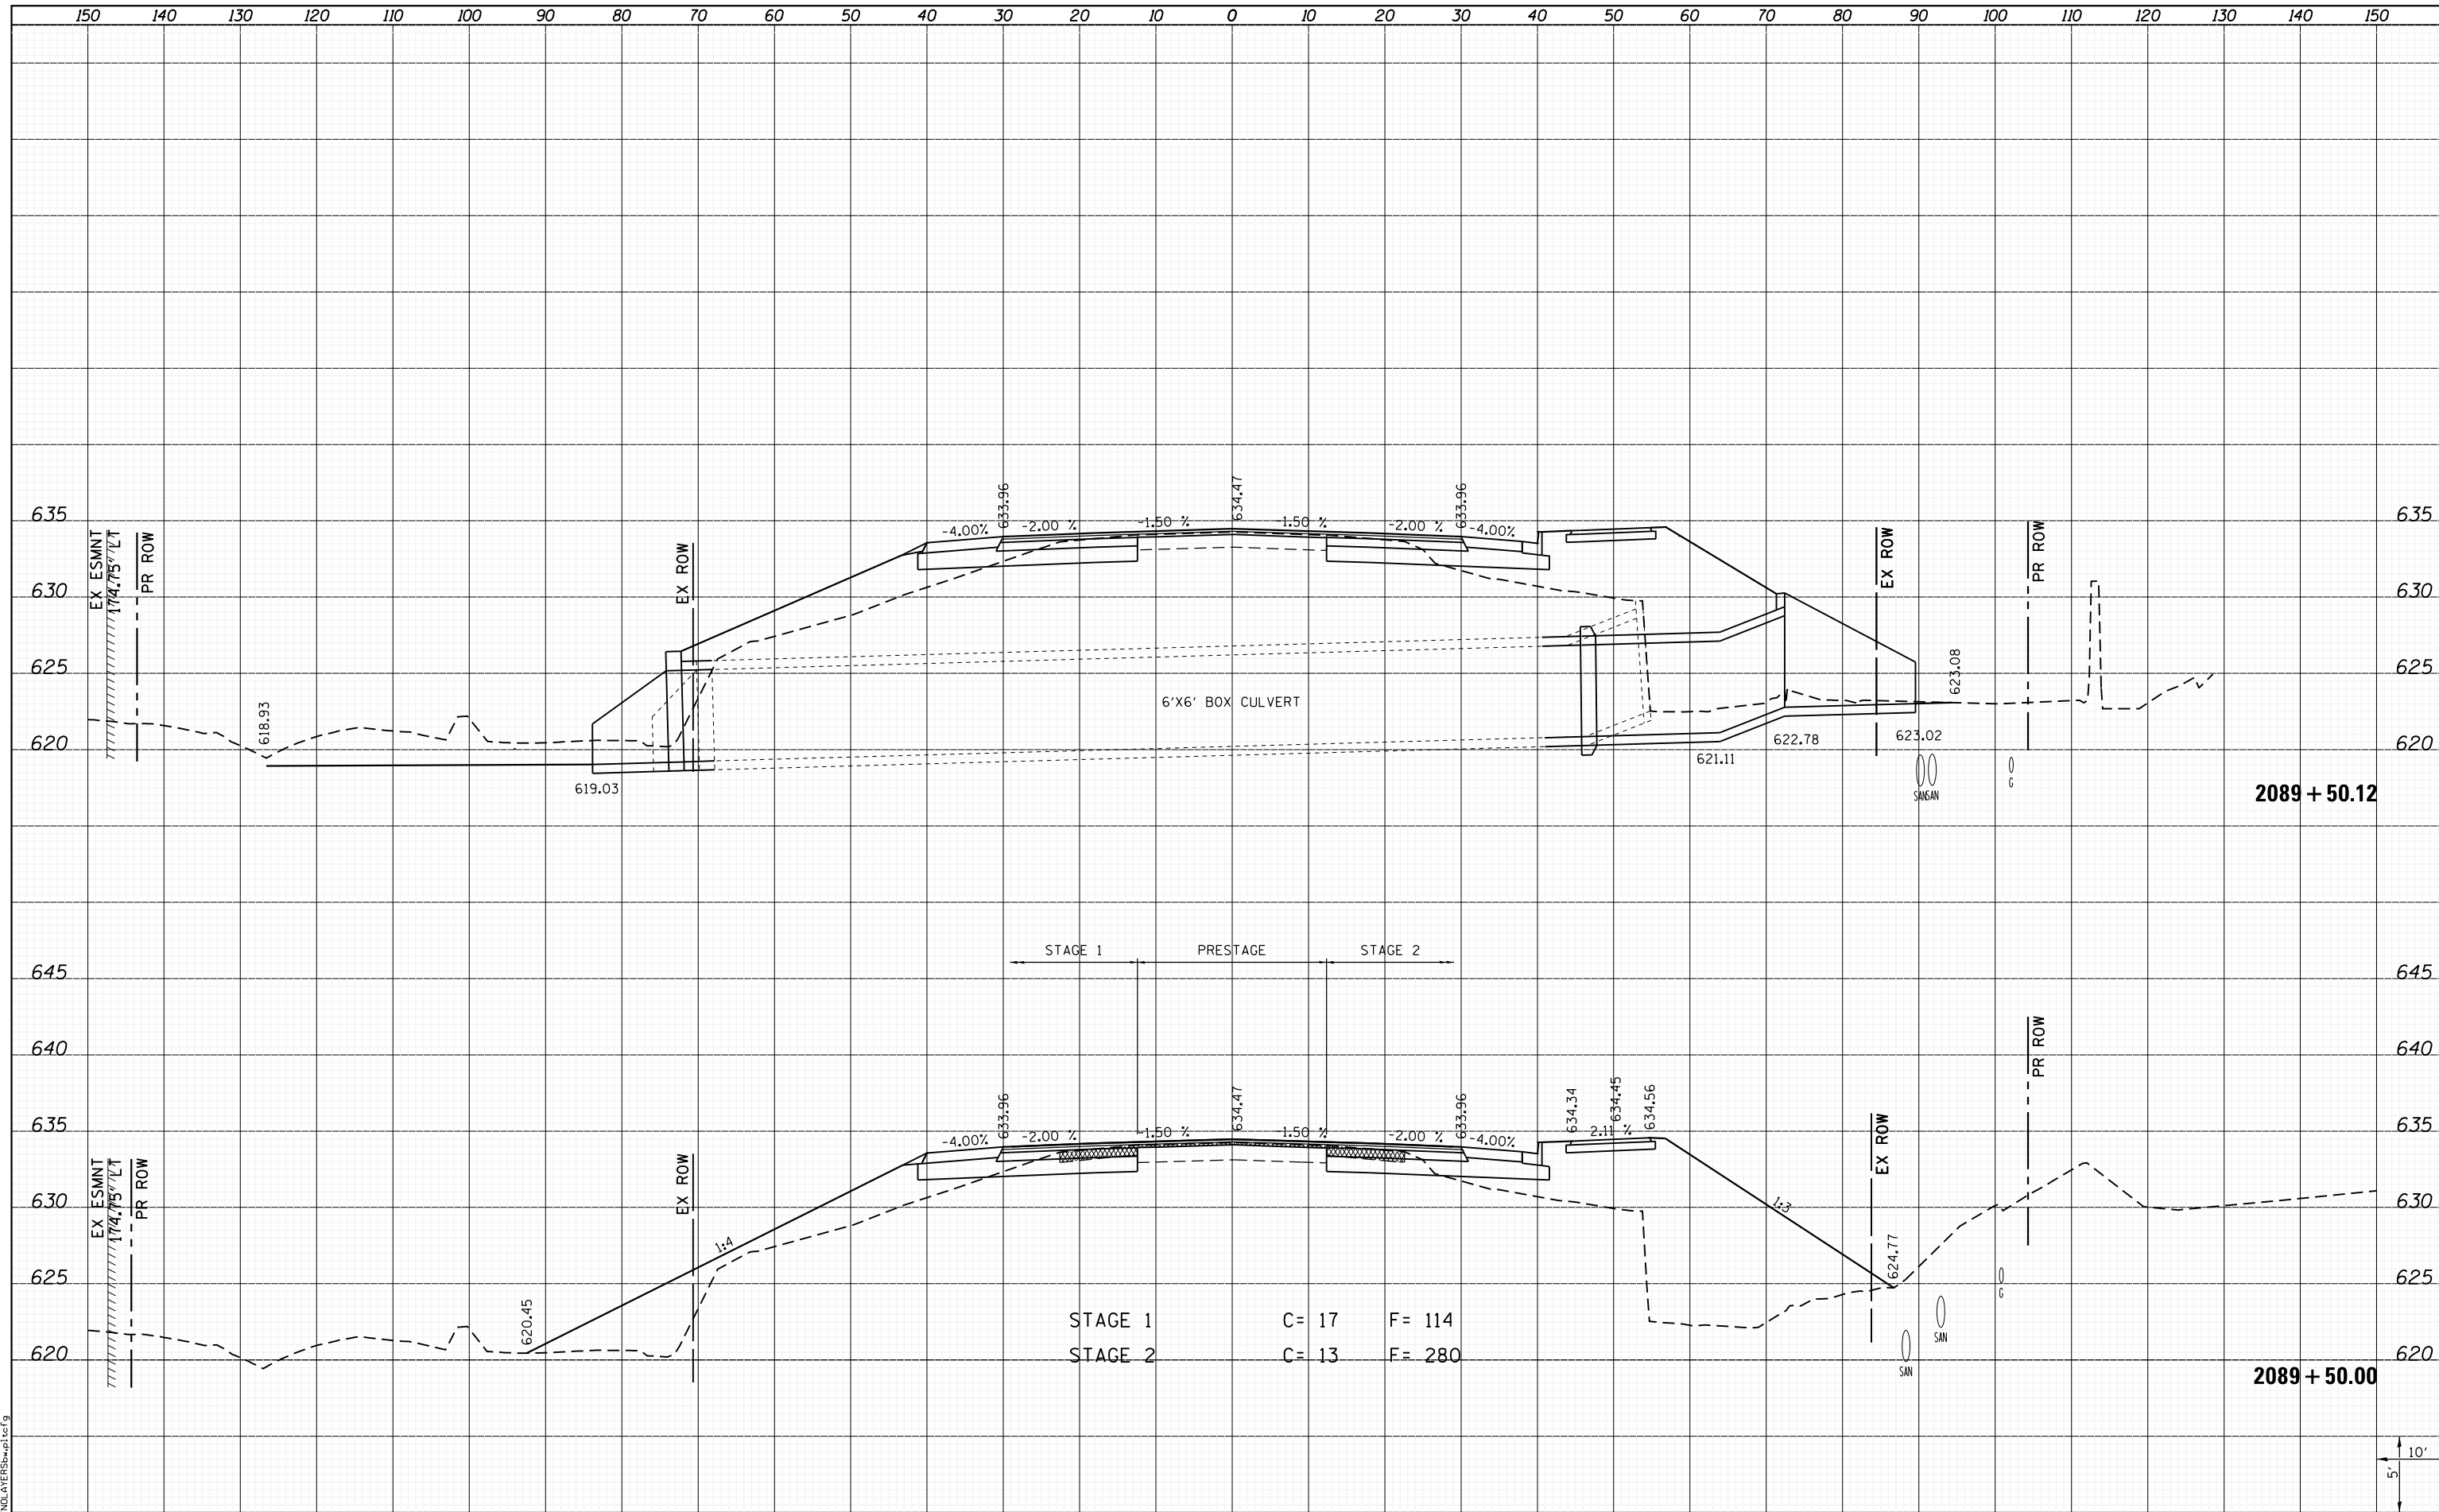

STAGE 1      PRESTAGE      STAGE 2

STAGE 1      C = 17      F = 114  
 STAGE 2      C = 13      F = 280

FILE NAME =	USER NAME = kaklues	DESIGNED -	REVISED -
I:\1001100\Phase II - 76817\Cad\T\Plans\300.08	76817-sh1-IL3-xssht.dgn	DRAWN -	REVISED -
		CHECKED -	REVISED -
		DATE -	REVISED -

STATE OF ILLINOIS  
 DEPARTMENT OF TRANSPORTATION



CROSS SECTIONS  
 IL ROUTE 3

SCALE:      SHEET 109 OF 197 SHEETS      STA. 2089+50.00 TO STA. 2089+50.12

F.A.P. RTE.	SECTION	COUNTY	TOTAL SHEETS	SHEET NO.
312	68-WRS-1	MONROE	760	595
CONTRACT NO. 76817			ILLINOIS FED. AID PROJECT	

LAST SAVED = 1/25/2013 4:58:22 PM  
 PEN TABLE = 161-hat.tbl  
 PLOT DRIVER = pdfplotter\$wplc9