


DATE	
BY	
SURVEYED	
PLOTTED	
TEMPLATE	
NOTE BOOK	
AREAS CHECKED	
NO.	

DATE	
BY	
SURVEYED	
PLOTTED	
TEMPLATE	
NOTE BOOK	
AREAS CHECKED	
NO.	

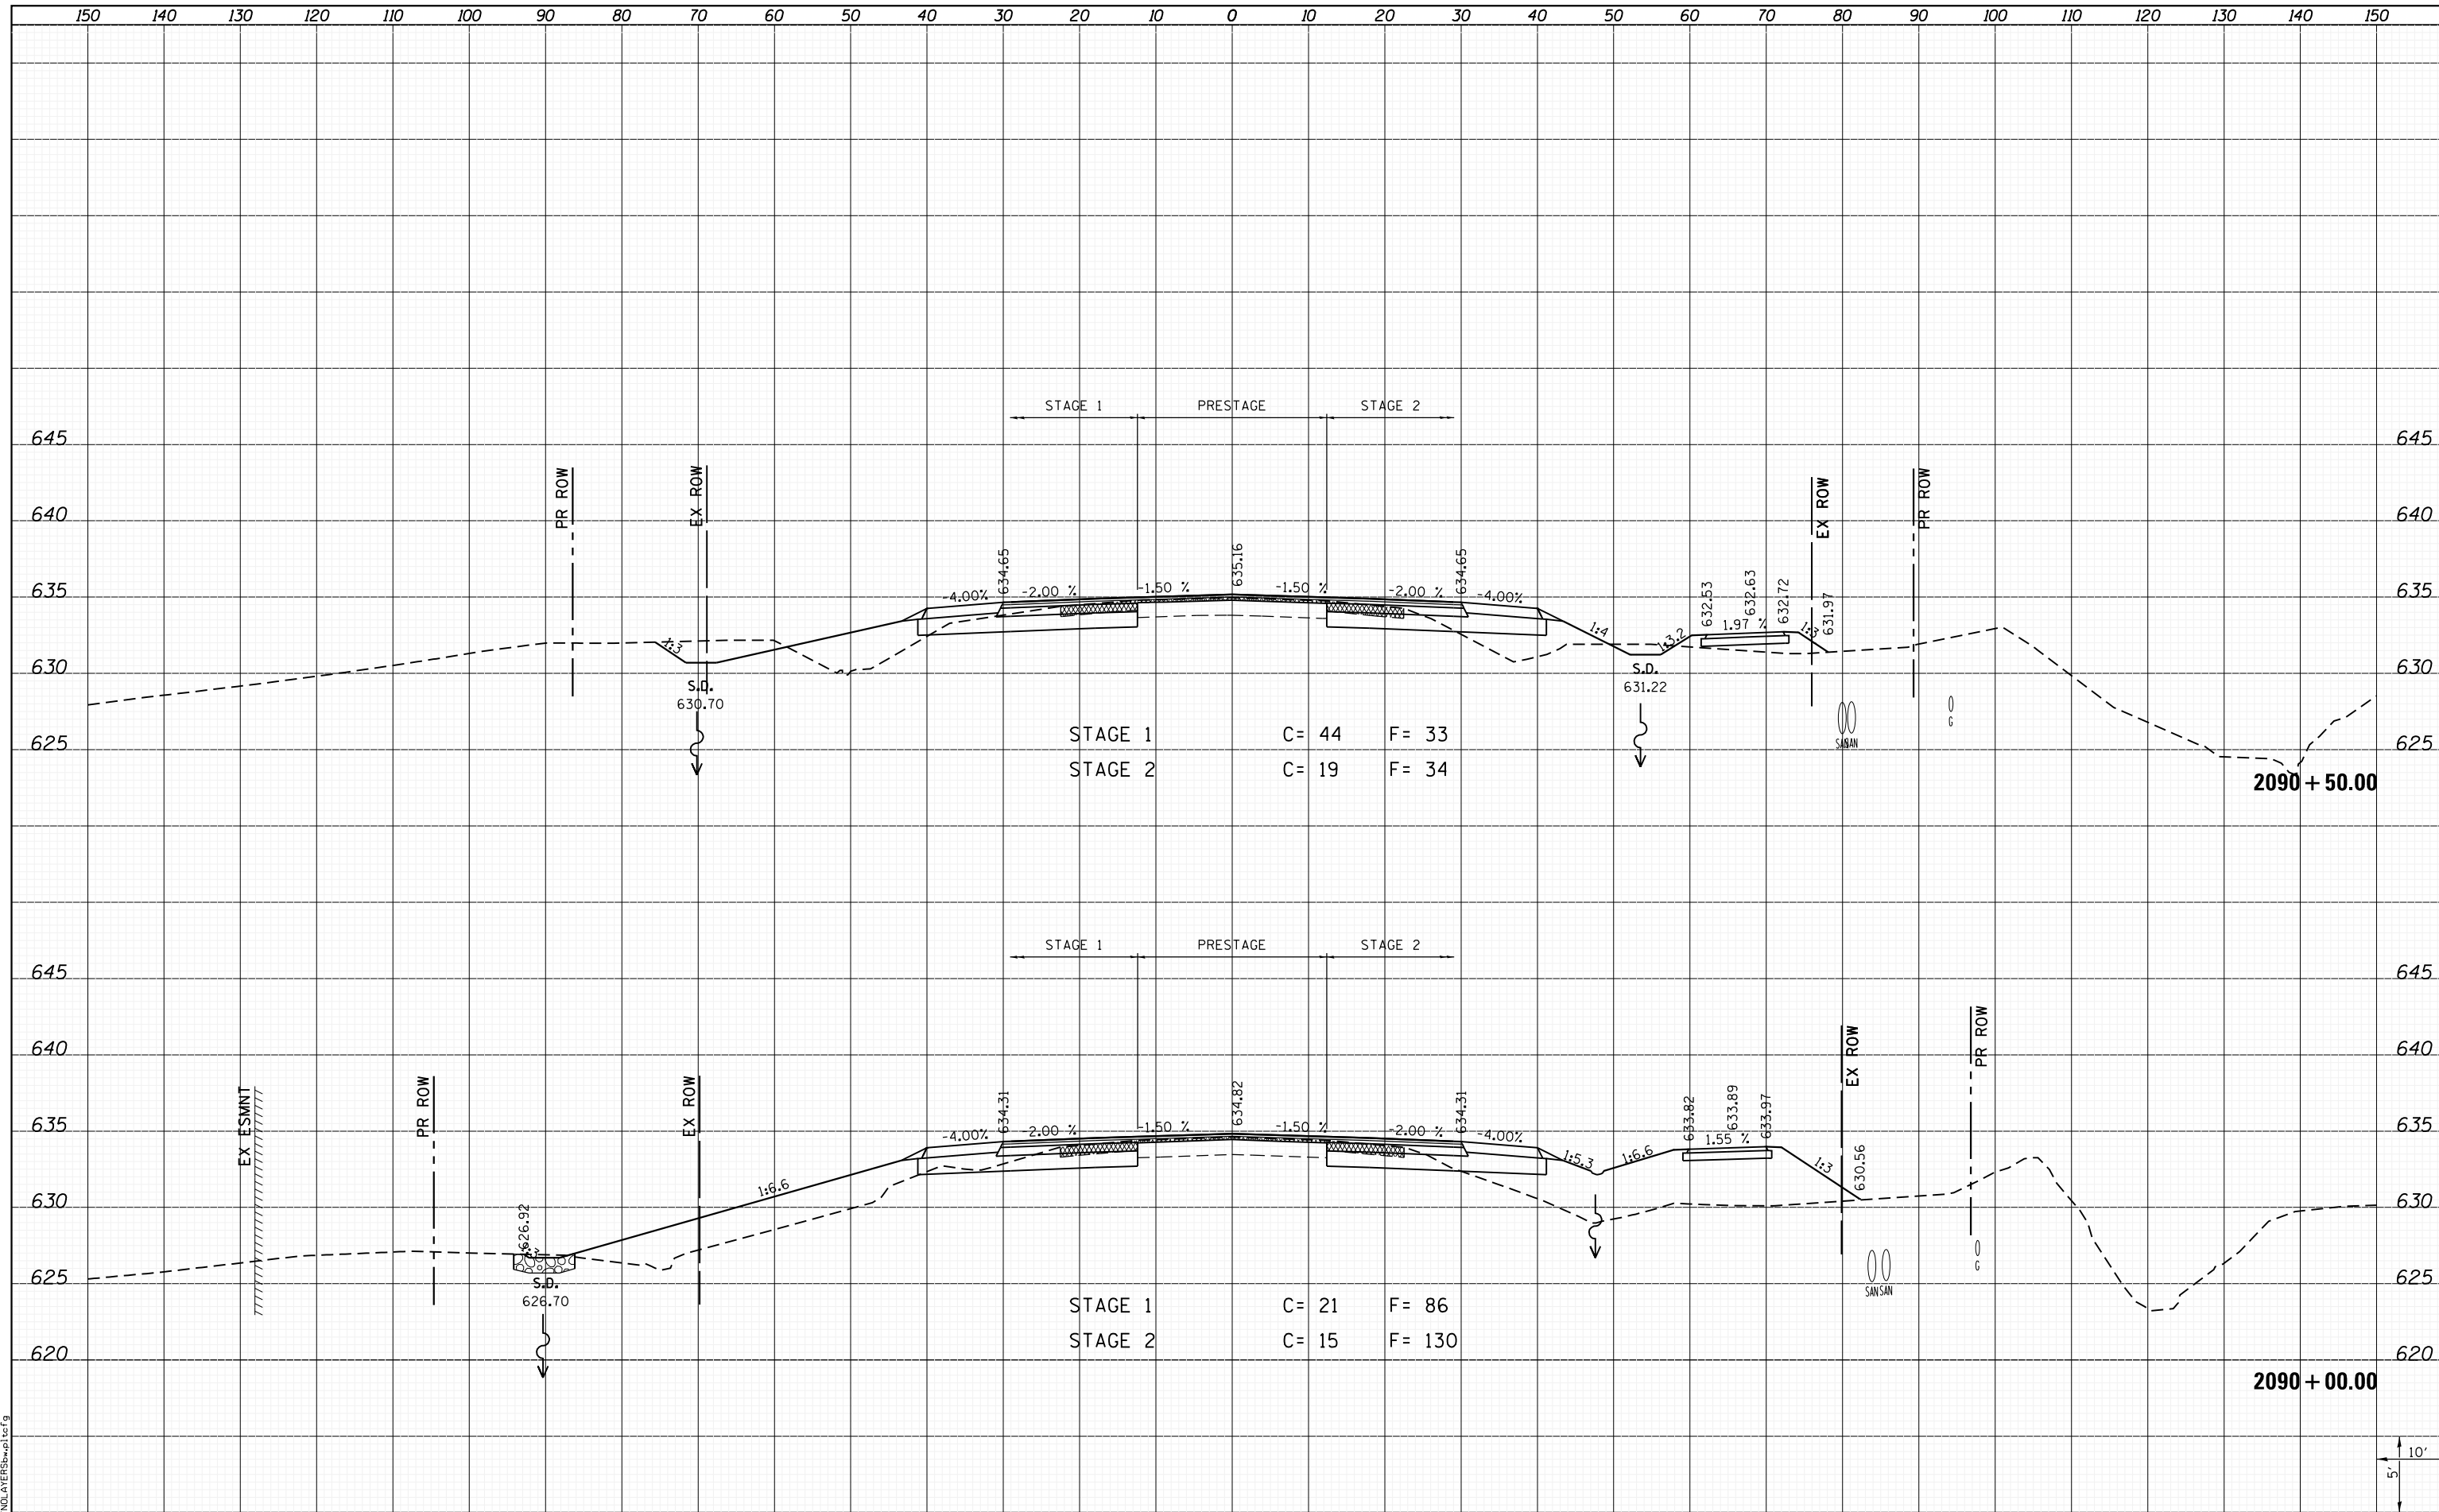

STAGE 1 C= 44 F= 33
 STAGE 2 C= 19 F= 34

STAGE 1 C= 21 F= 86
 STAGE 2 C= 15 F= 130

LAST SAVED = 1/25/2013
 PEN TABLE = 161-hat.tbl
 PLOT DRIVER = pdfplotter.exe

FILE NAME =	USER NAME = kakluos	DESIGNED -	REVISED -
I:\10011001_Phase II - 76817\Cad\T\Plans\300.08	6817-sh1-IL3-xssht.dgn	DRAWN -	REVISED -
		CHECKED -	REVISED -
		DATE -	REVISED -

STATE OF ILLINOIS
 DEPARTMENT OF TRANSPORTATION



CROSS SECTIONS
 IL ROUTE 3

SCALE: SHEET 110 OF 197 SHEETS STA. 2090+00.00 TO STA. 2090+50.00

F.A.P. RTE.	SECTION	COUNTY	TOTAL SHEETS	SHEET NO.
312	68-WRS-1	MONROE	760	596
CONTRACT NO. 76817			ILLINOIS FED. AID PROJECT	

