


DATE	
BY	
SURVEYED	
PLOTTED	
TEMPLATE	
AREAS	
CHECKED	
NO.	

DATE	
BY	
SURVEYED	
PLOTTED	
TEMPLATE	
AREAS	
CHECKED	
NO.	

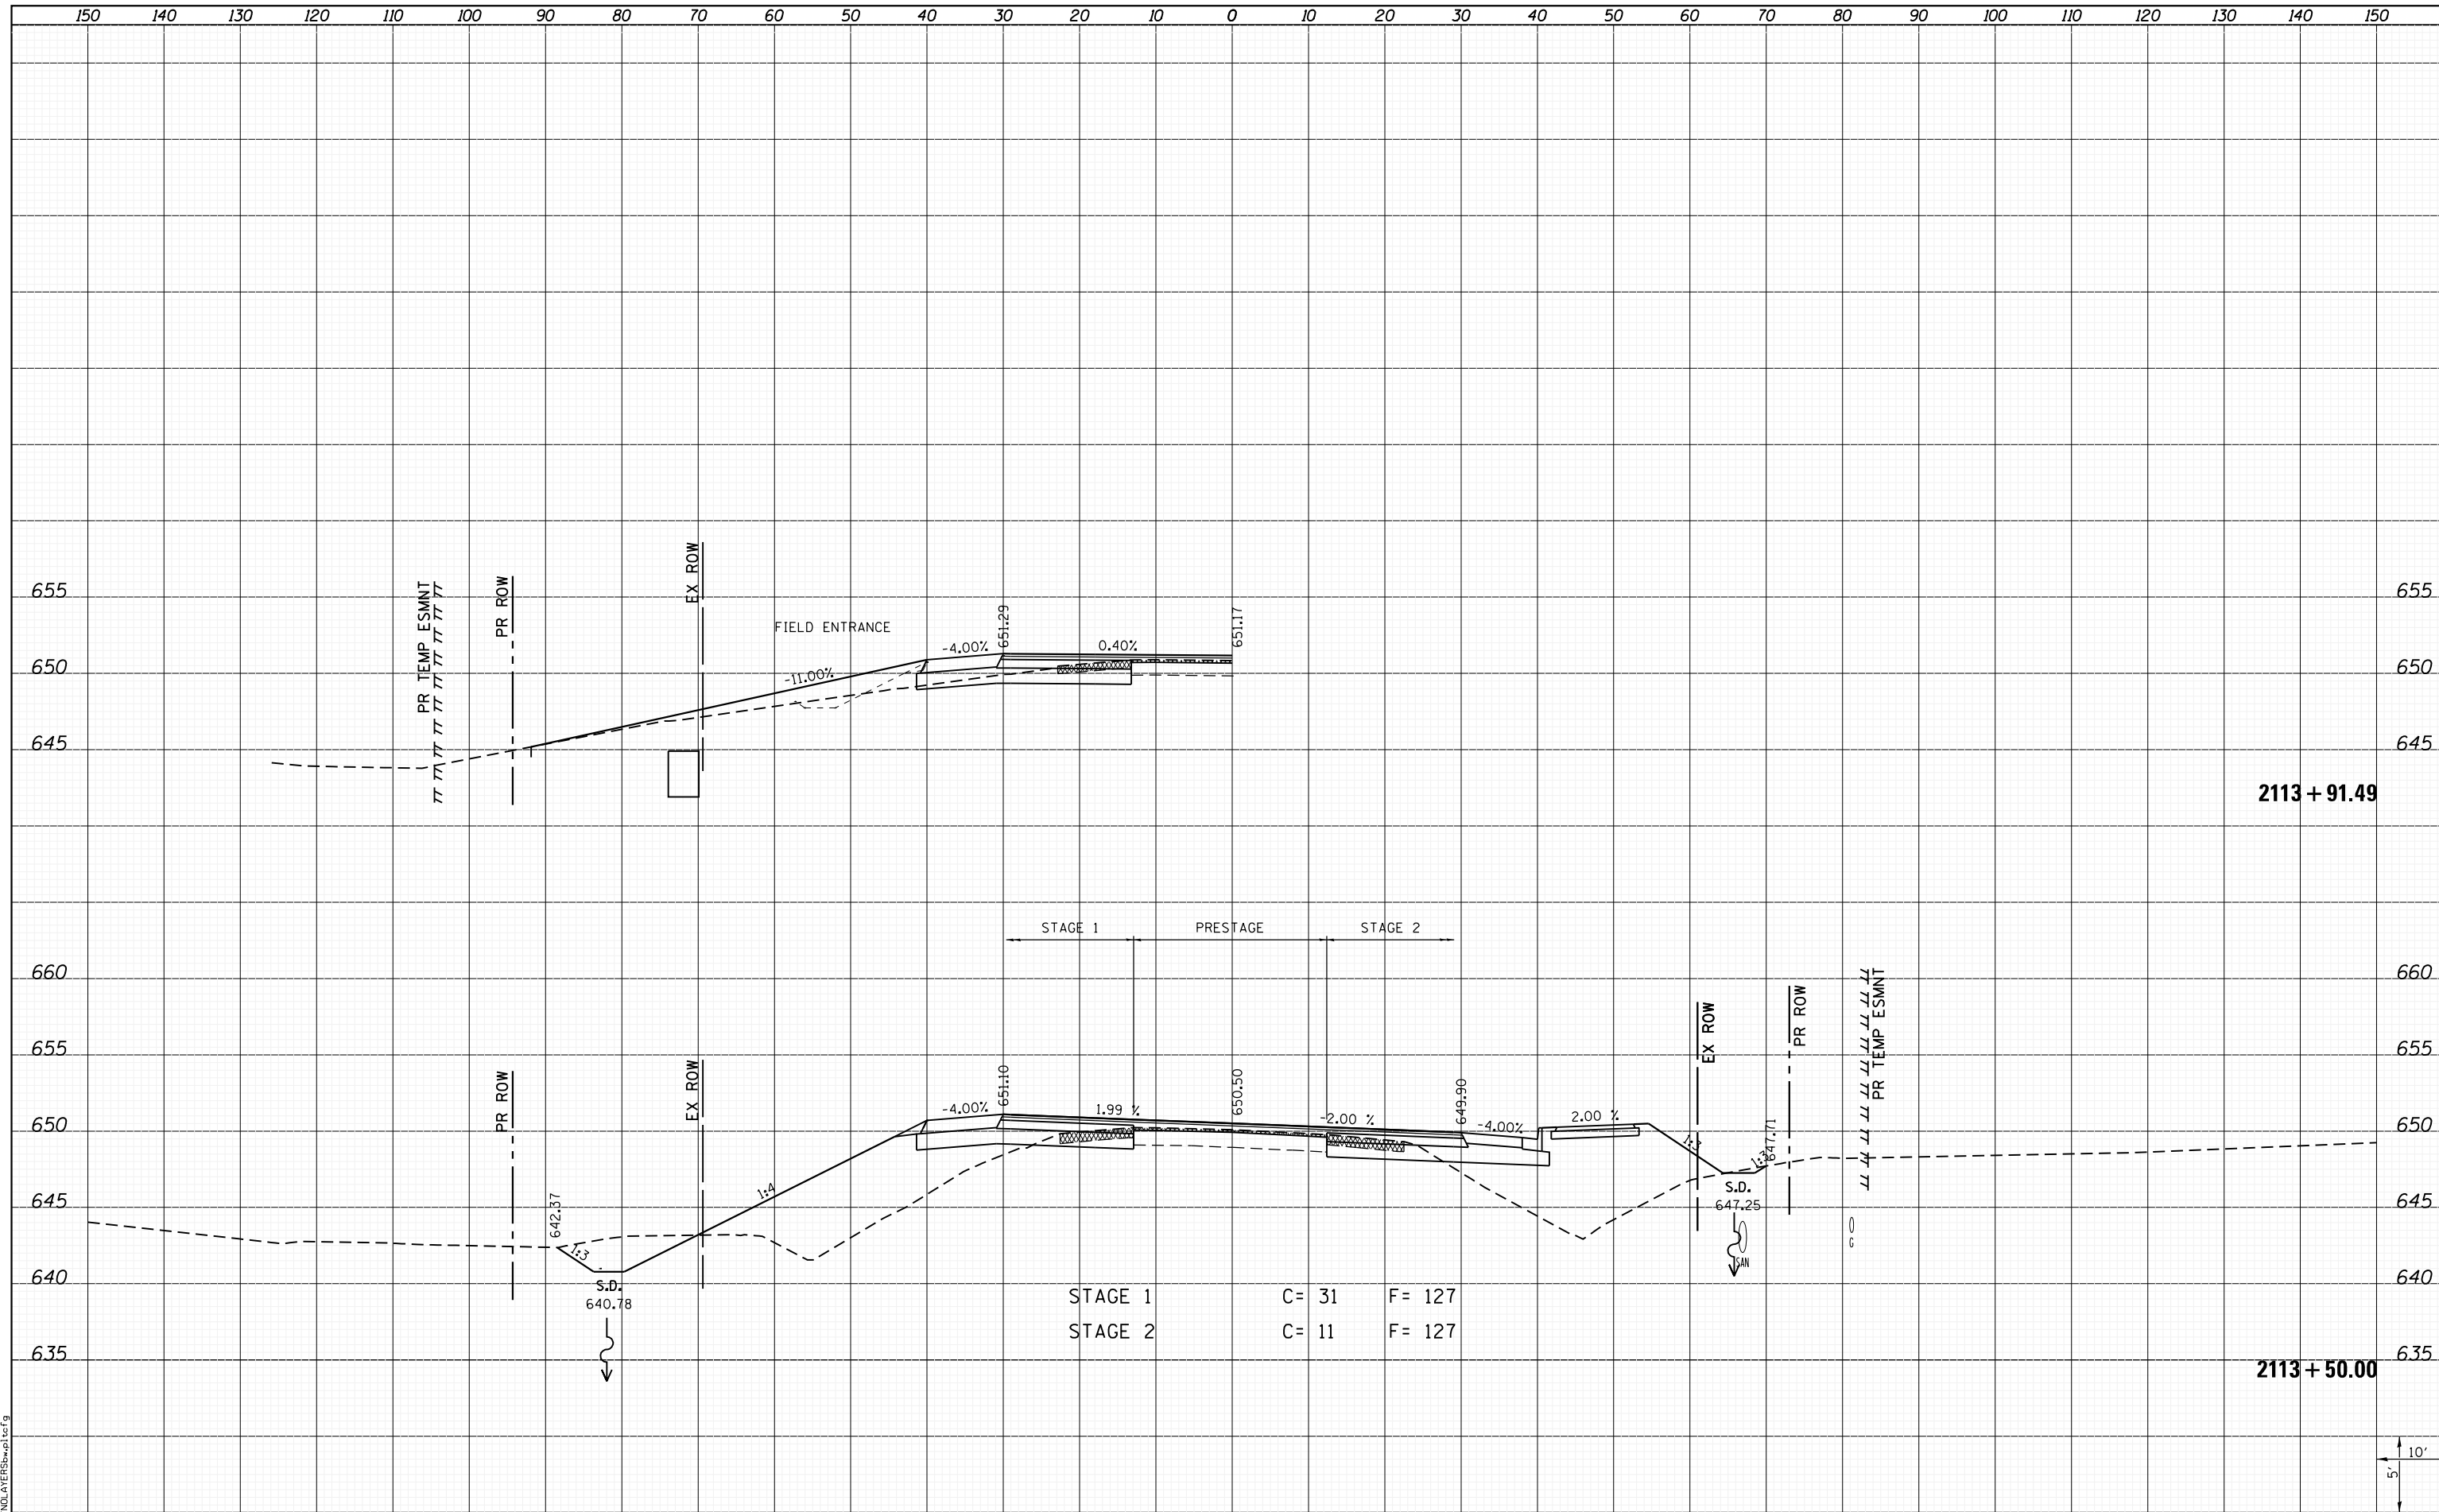

LAST SAVED = 1/25/2013 5:00:46 PM  
 PEN TABLE = \\h:\h1\rd1  
 PLOT DRIVER = \\h:\h1\rd1

FILE NAME =	USER NAME = kakluos	DESIGNED -	REVISED -
I:\10011001_Phase II - 76817\Cad\T\Plans\300.08	76817-sh1-IL3-xssht.dgn	DRAWN -	REVISED -
		CHECKED -	REVISED -
		DATE -	REVISED -

**STATE OF ILLINOIS  
DEPARTMENT OF TRANSPORTATION**



**CROSS SECTIONS  
IL ROUTE 3**

SCALE: SHEET 135 OF 197 SHEETS STA. 2113+50.00 TO STA. 2113+91.49

F.A.P. RTE.	SECTION	COUNTY	TOTAL SHEETS	SHEET NO.
312	68-WRS-1	MONROE	760	621
				CONTRACT NO. 76817
ILLINOIS FED. AID PROJECT				