


DATE	
BY	
SURVEYED	
PLOTTED	
TEMPLATE	
AREAS	
CHECKED	
NO.	

DATE	
BY	
SURVEYED	
PLOTTED	
TEMPLATE	
AREAS	
CHECKED	
NO.	

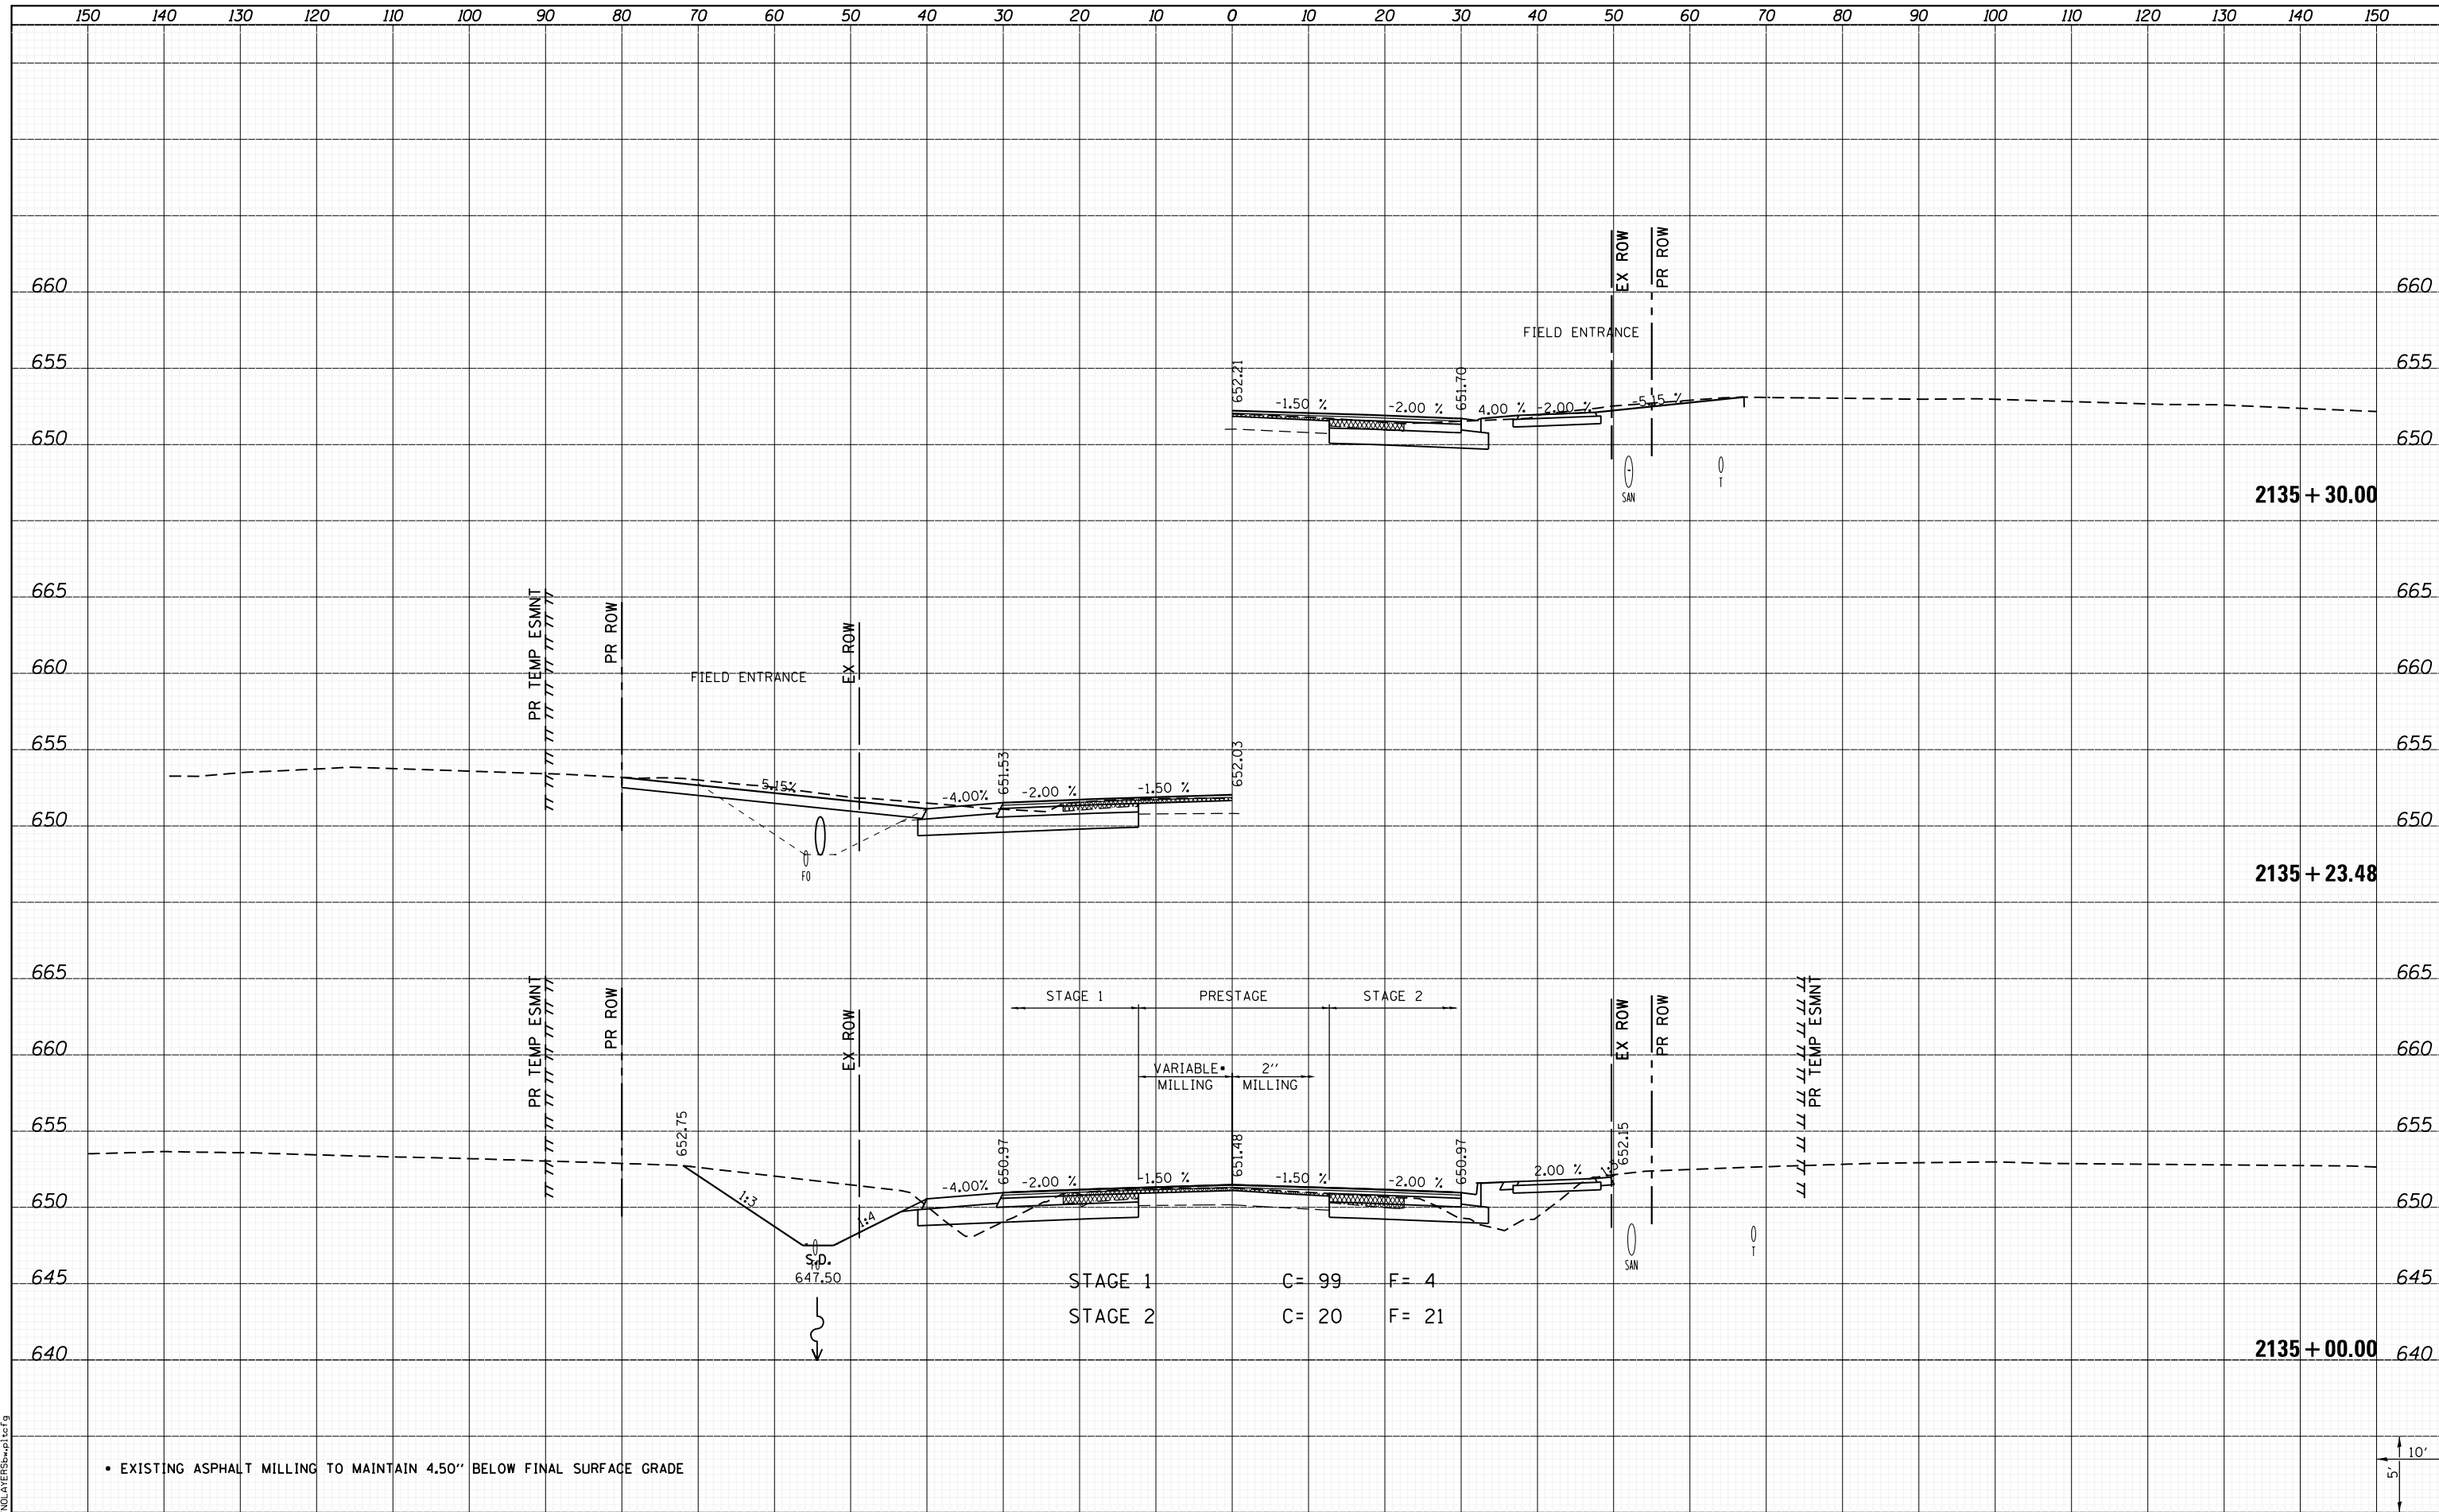

FILE NAME = I:\10011001\Phase II - 76817\Cad\T\Plans\300.08  
 USER NAME = kakluos  
 76817-sh1-IL3-xssht.dgn  
 PLOT SCALE = 20.0000' / in.  
 PLOT DATE = 1/25/2013 5:02:44 PM

DESIGNED -	REVISD -
DRAWN -	REVISD -
CHECKED -	REVISD -
DATE -	REVISD -

STAGE 1	C = 99	F = 4
STAGE 2	C = 20	F = 21

**STATE OF ILLINOIS  
DEPARTMENT OF TRANSPORTATION**



**CROSS SECTIONS  
IL ROUTE 3**

SCALE: SHEET 159 OF 197 SHEETS STA. 2135+00.00 TO STA. 2135+30.00

F.A.P. RTE.	SECTION	COUNTY	TOTAL SHEETS	SHEET NO.
312	68-WRS-1	MONROE	760	645
CONTRACT NO. 76817				
ILLINOIS FED. AID PROJECT				