


DATE	
BY	
FINAL SURVEY	
SURVEY PLOTTED	
NOTE BOOK	
AREAS CHECKED	
AREAS CHECKED	

DATE	
BY	
ORIGINAL SURVEY	
PLOTTED	
NOTE BOOK	
AREAS CHECKED	
AREAS CHECKED	

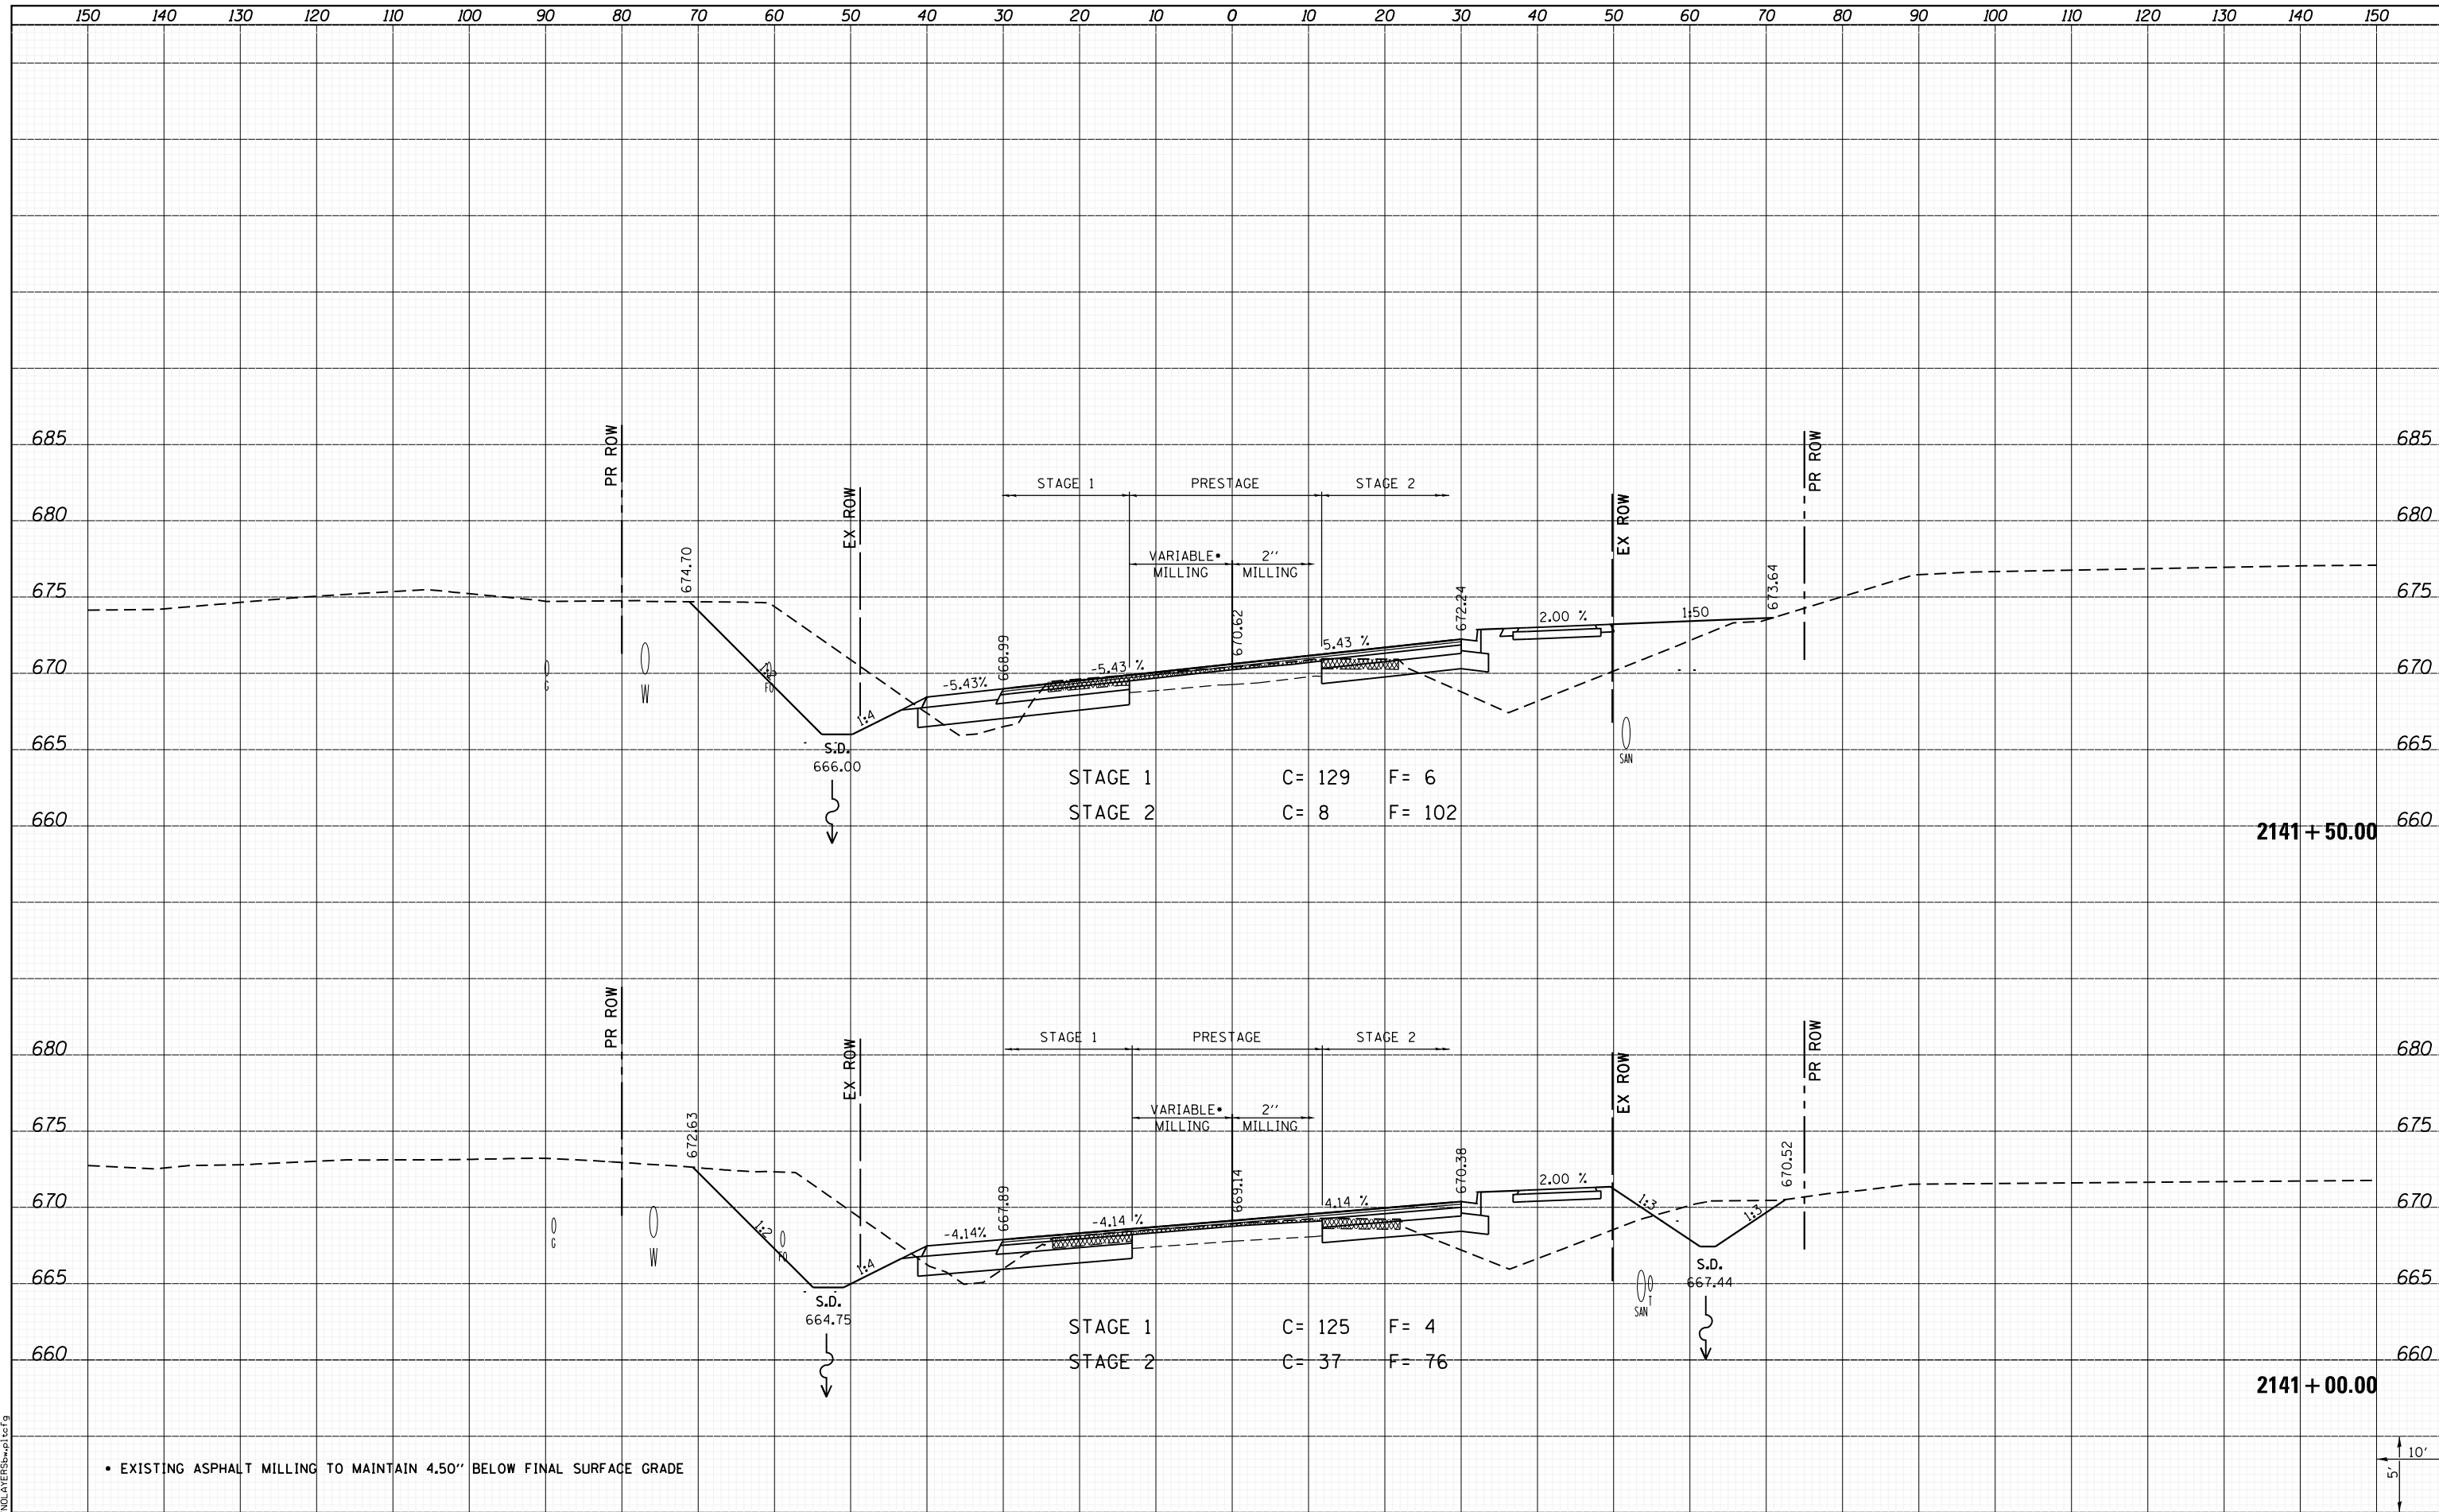

• EXISTING ASPHALT MILLING TO MAINTAIN 4.50" BELOW FINAL SURFACE GRADE

10'  
in

LAST SAVED = 1/25/2013 5:03:19 PM  
 PEN TABLE = \\hnlc1r1\cadd\110011001\Phase II - 76817\Cad\T\Plns\300.08  
 PLOT DRIVER = \\hnlc1r1\cadd\110011001\Phase II - 76817\Cad\T\Plns\300.08

FILE NAME =	USER NAME = kakluos	DESIGNED -	REVISIED -
I:\110011001\Phase II - 76817\Cad\T\Plns\300.08	76817-sh1-IL3-xssht.dgn	DRAWN -	REVISIED -
	PLOT SCALE = 20.0000' / in.	CHECKED -	REVISIED -
	PLOT DATE = 1/25/2013 5:03:19 PM	DATE -	REVISIED -

STATE OF ILLINOIS  
DEPARTMENT OF TRANSPORTATION



CROSS SECTIONS  
IL ROUTE 3

SCALE: SHEET 166 OF 197 SHEETS STA. 2141+00.00 TO STA. 2141+50.00

F.A.P. RTE.	SECTION	COUNTY	TOTAL SHEETS	SHEET NO.
312	68-WRS-1	MONROE	760	652
CONTRACT NO. 76817			ILLINOIS FED. AID PROJECT	