


DATE	
BY	
FINAL SURVEY	SURVEYED
NOTE BOOK	PLOTTED
NO.	TEMPLATE
	AREAS
	CHECKED


DATE	
BY	
ORIGINAL SURVEY	SURVEYED
NOTE BOOK	PLOTTED
NO.	TEMPLATE
	AREAS
	CHECKED

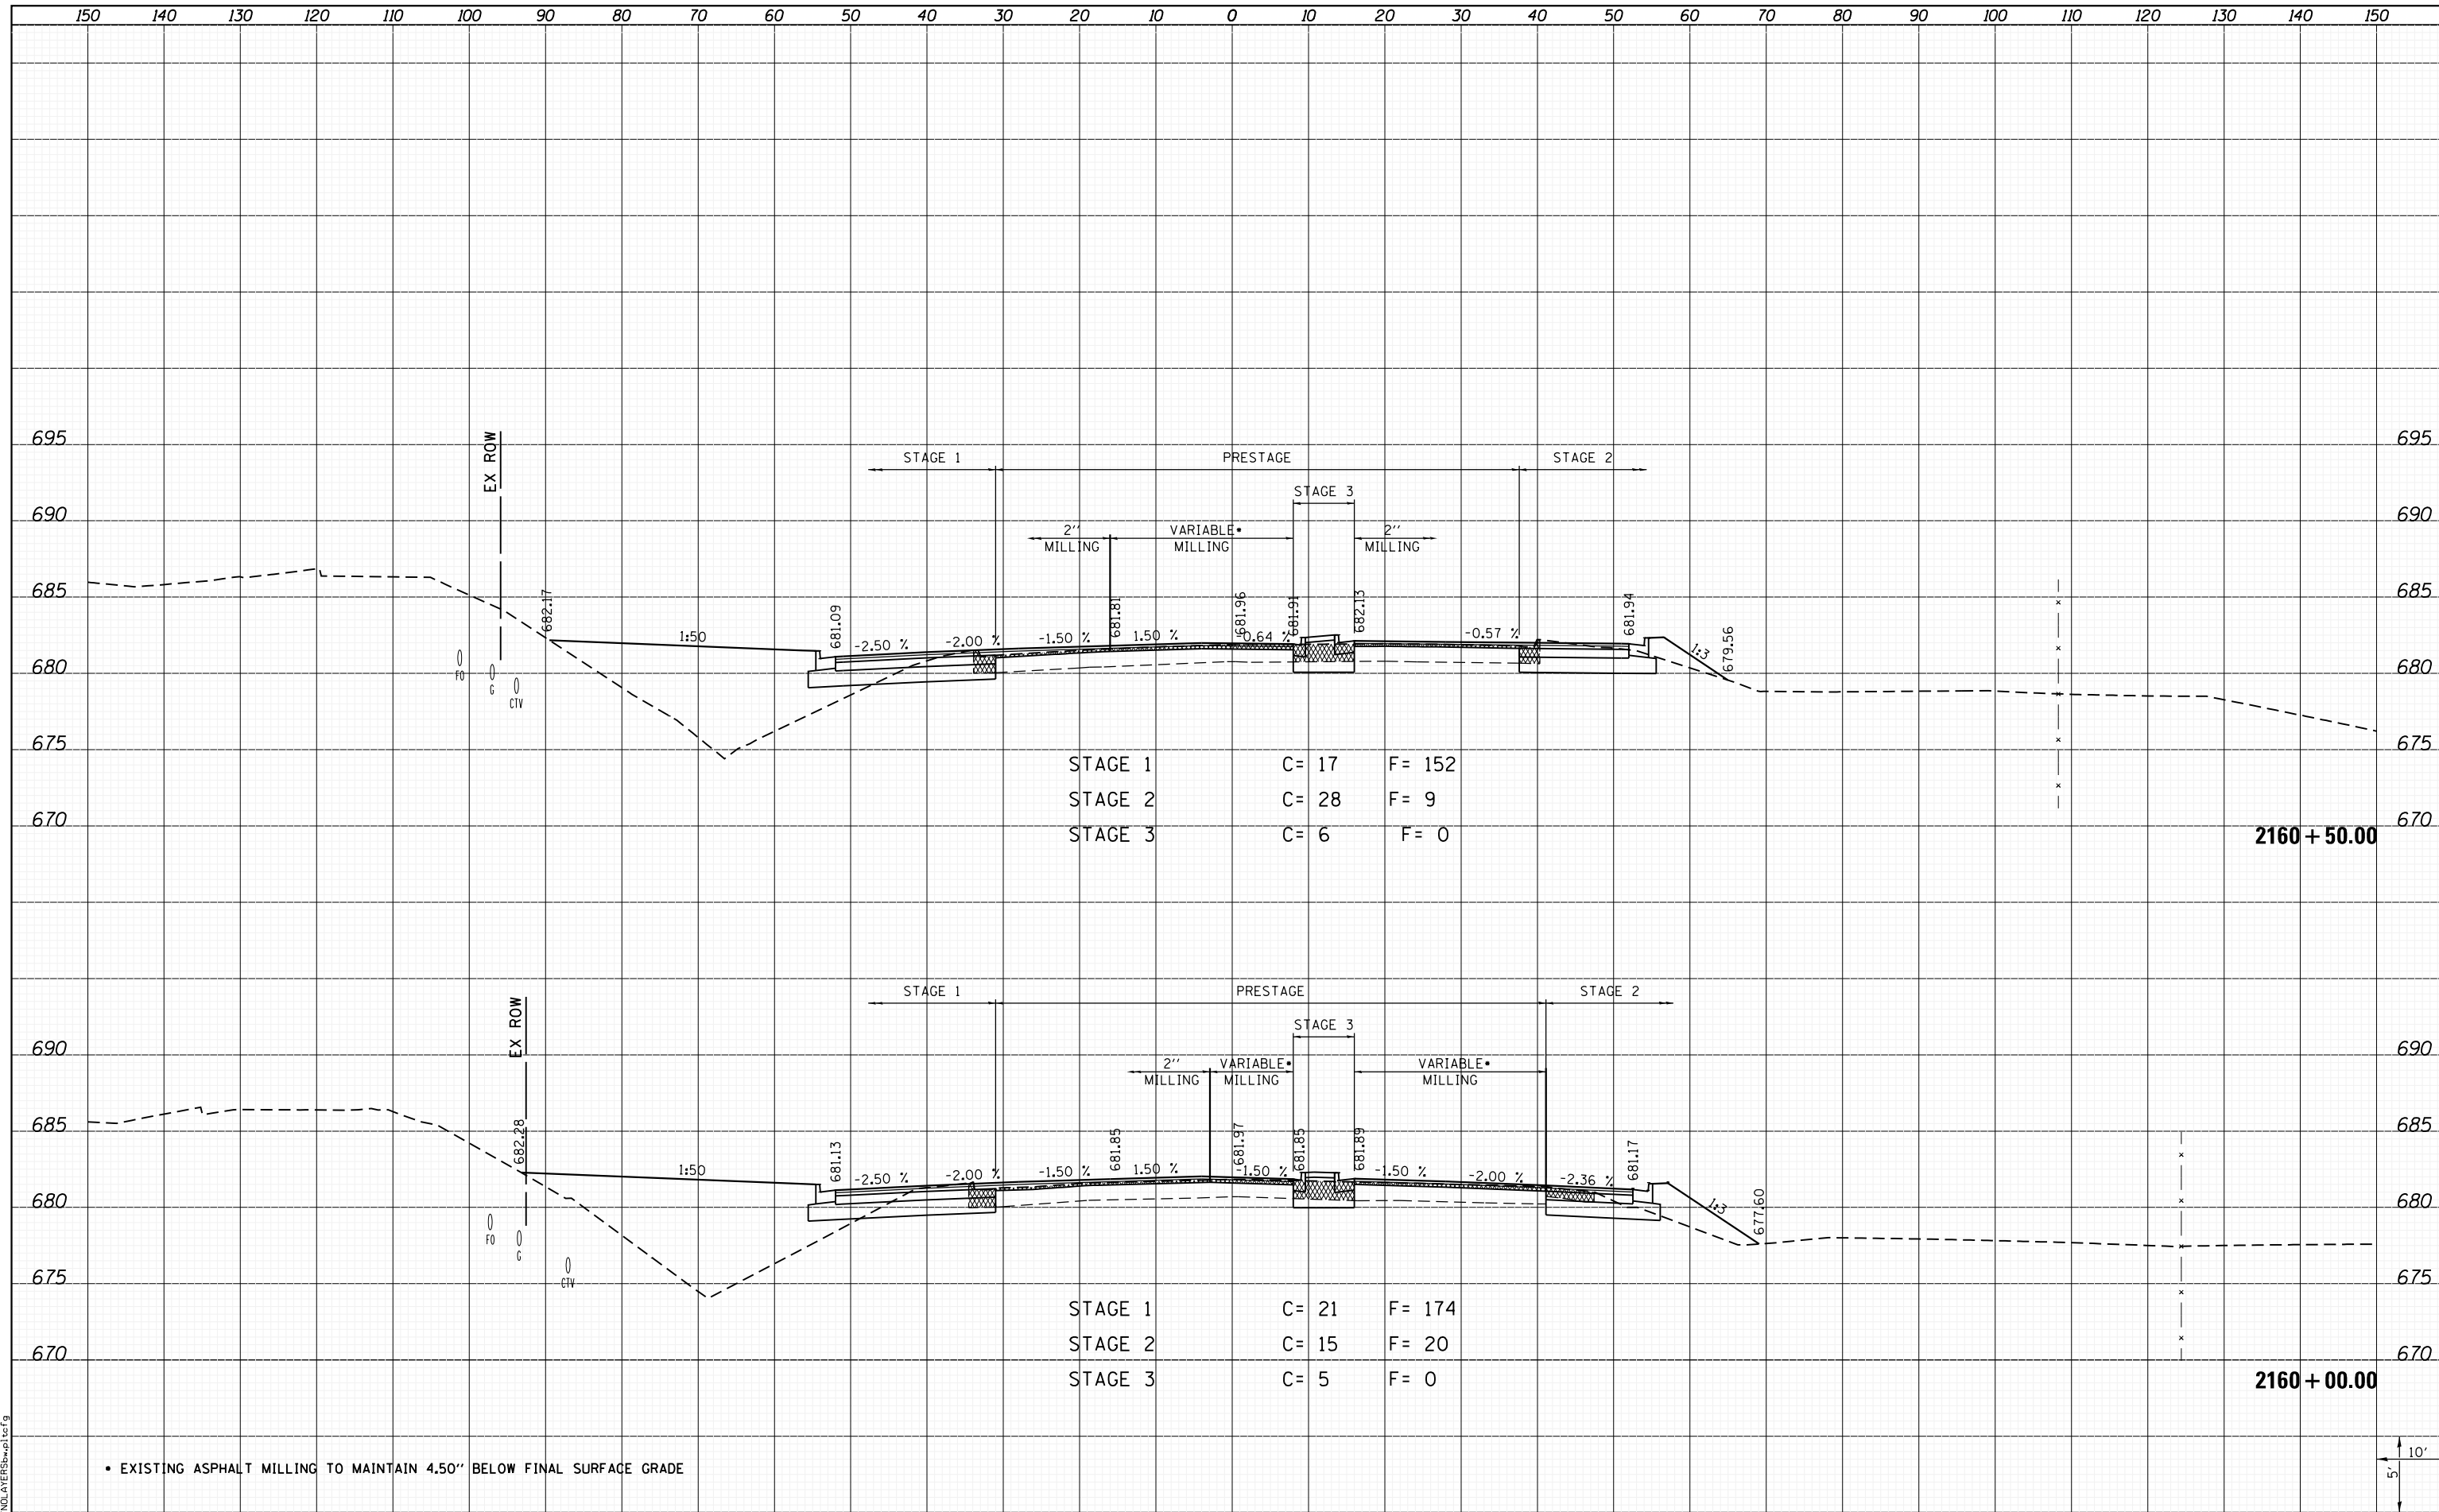

STAGE 1	C= 17	F= 152
STAGE 2	C= 28	F= 9
STAGE 3	C= 6	F= 0

STAGE 1	C= 21	F= 174
STAGE 2	C= 15	F= 20
STAGE 3	C= 5	F= 0

• EXISTING ASPHALT MILLING TO MAINTAIN 4.50" BELOW FINAL SURFACE GRADE

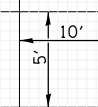

LAST SAVED = 1/25/2013  
 PEN TABLE = V:\H\1171\1  
 PLOT DRIVER = B:\PLOTTERS\p1.ctb

FILE NAME =	I:\10011001\Phase II - 76817\Cad\T\Plans\300.08
USER NAME =	kakluos
DESIGNED -	REVISIED -
DRAWN -	REVISIED -
PLLOT SCALE =	20.0000' / in.
CHECKED -	REVISIED -
DATE -	REVISIED -
1/25/2013	5:04:53 PM

STATE OF ILLINOIS  
 DEPARTMENT OF TRANSPORTATION



CROSS SECTIONS  
 IL ROUTE 3

SCALE: SHEET 185 OF 197 SHEETS STA. 2160+00.00 TO STA. 2160+50.00

F.A.P. RTE.	SECTION	COUNTY	TOTAL SHEETS	SHEET NO.
312	68-WRS-1	MONROE	760	671
				CONTRACT NO. 76817
ILLINOIS FED. AID PROJECT				