


DATE	
BY	
SURVEYED	
PLOTTED	
TEMPLATE	
AREAS	
CHECKED	
NO.	

DATE	
BY	
SURVEYED	
PLOTTED	
TEMPLATE	
AREAS	
CHECKED	
NO.	

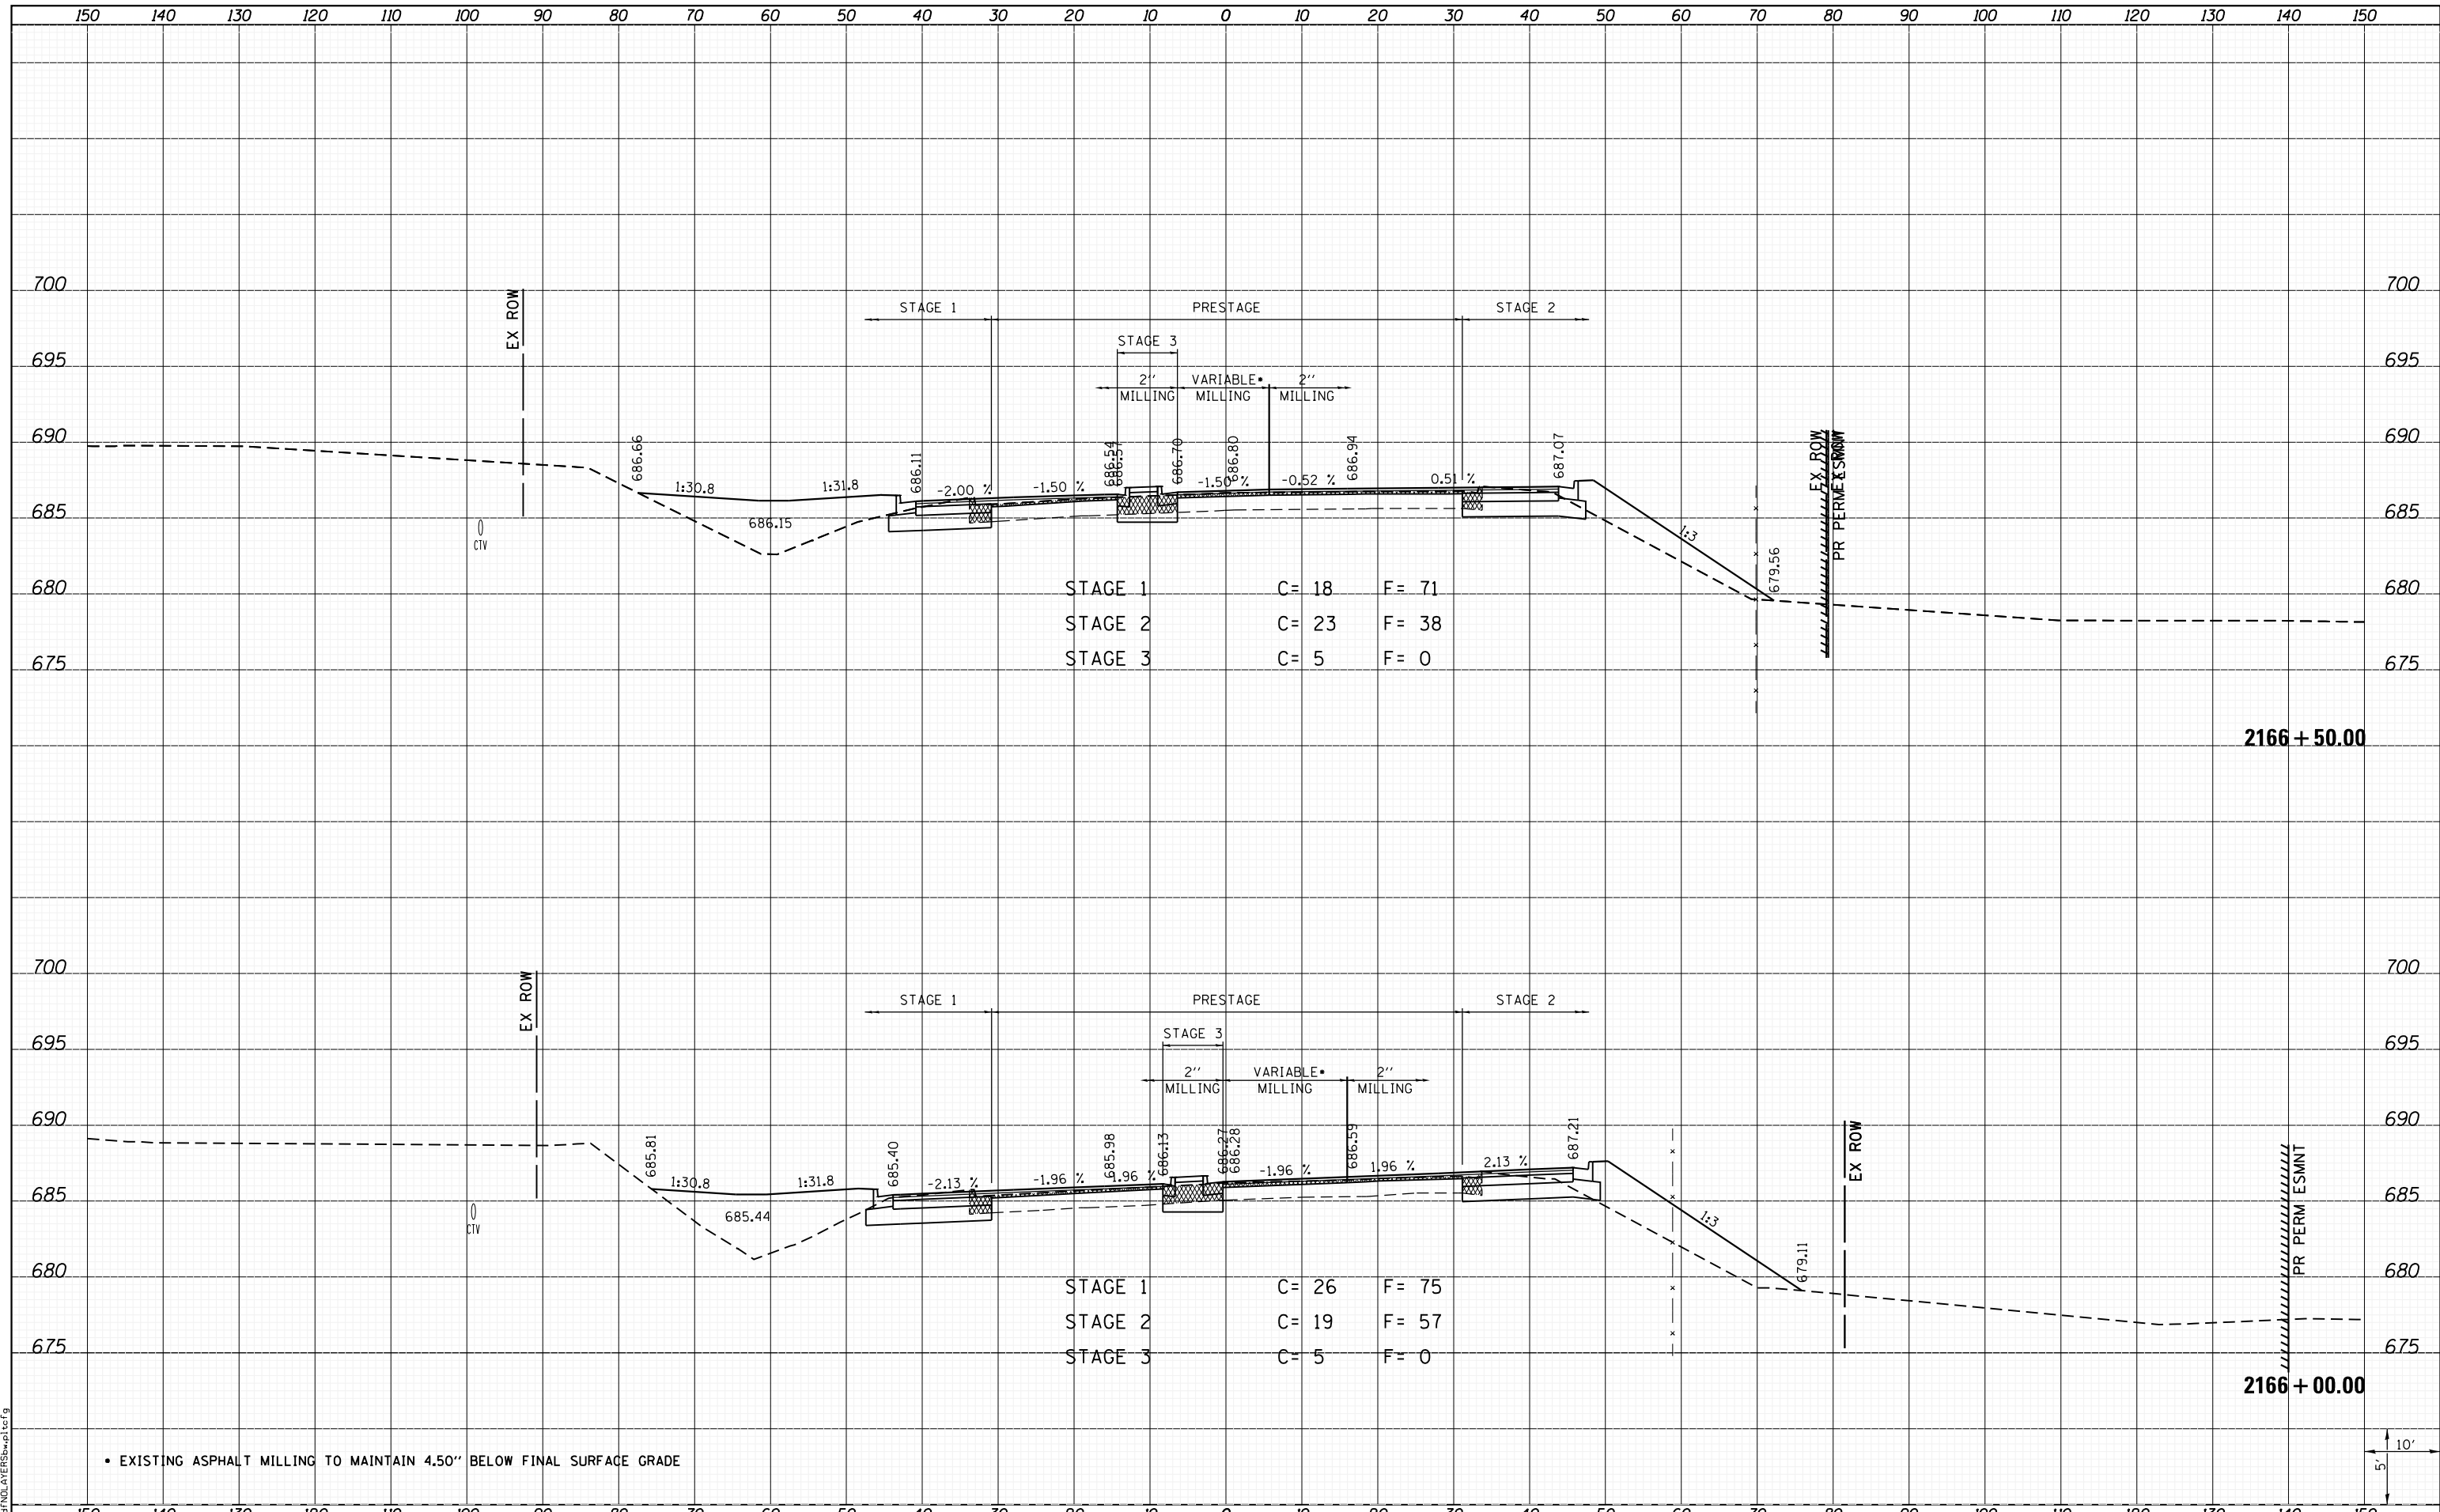

LAST SAVED = 1/25/2013
 PEN TABLE = VBI-HAT1.rdi
 PLOT DRIVER = PdfPlotterSpw.bat

FILE NAME =	I:\10011001_Phase II - 76817\Cad\T\Plans\300.08
-------------	---

USER NAME = kakluas	DESIGNED -	REVISD -
1:\10011001_Phase II - 76817\Cad\T\Plans\300.08	DRAWN -	REVISD -
PLOT SCALE = 20.0000' / in.	CHECKED -	REVISD -
PLOT DATE = 1/25/2013 5:05:22 PM	DATE -	REVISD -

**STATE OF ILLINOIS
 DEPARTMENT OF TRANSPORTATION**



**CROSS SECTIONS
 IL ROUTE 3**

SCALE: SHEET 191 OF 197 SHEETS STA. 2165+50.00 TO STA. 2166+00.00

F.A.P. RTE.	SECTION	COUNTY	TOTAL SHEETS	SHEET NO.
312	68-WRS-1	MONROE	760	677
				CONTRACT NO. 76817
ILLINOIS FED. AID PROJECT				