


| | | | |
|------|----|---------------|---------------|
| DATE | BY | FINAL SURVEY | SURVEYED |
| | | PLOTTED | PLOTTED |
| | | TEMPLATE | TEMPLATE |
| | | NOTE BOOK | NOTE BOOK |
| | | AREAS CHECKED | AREAS CHECKED |
| | | NO. | NO. |

| | | | |
|------|----|-----------------|---------------|
| DATE | BY | ORIGINAL SURVEY | SURVEYED |
| | | PLOTTED | PLOTTED |
| | | TEMPLATE | TEMPLATE |
| | | NOTE BOOK | NOTE BOOK |
| | | AREAS CHECKED | AREAS CHECKED |
| | | NO. | NO. |

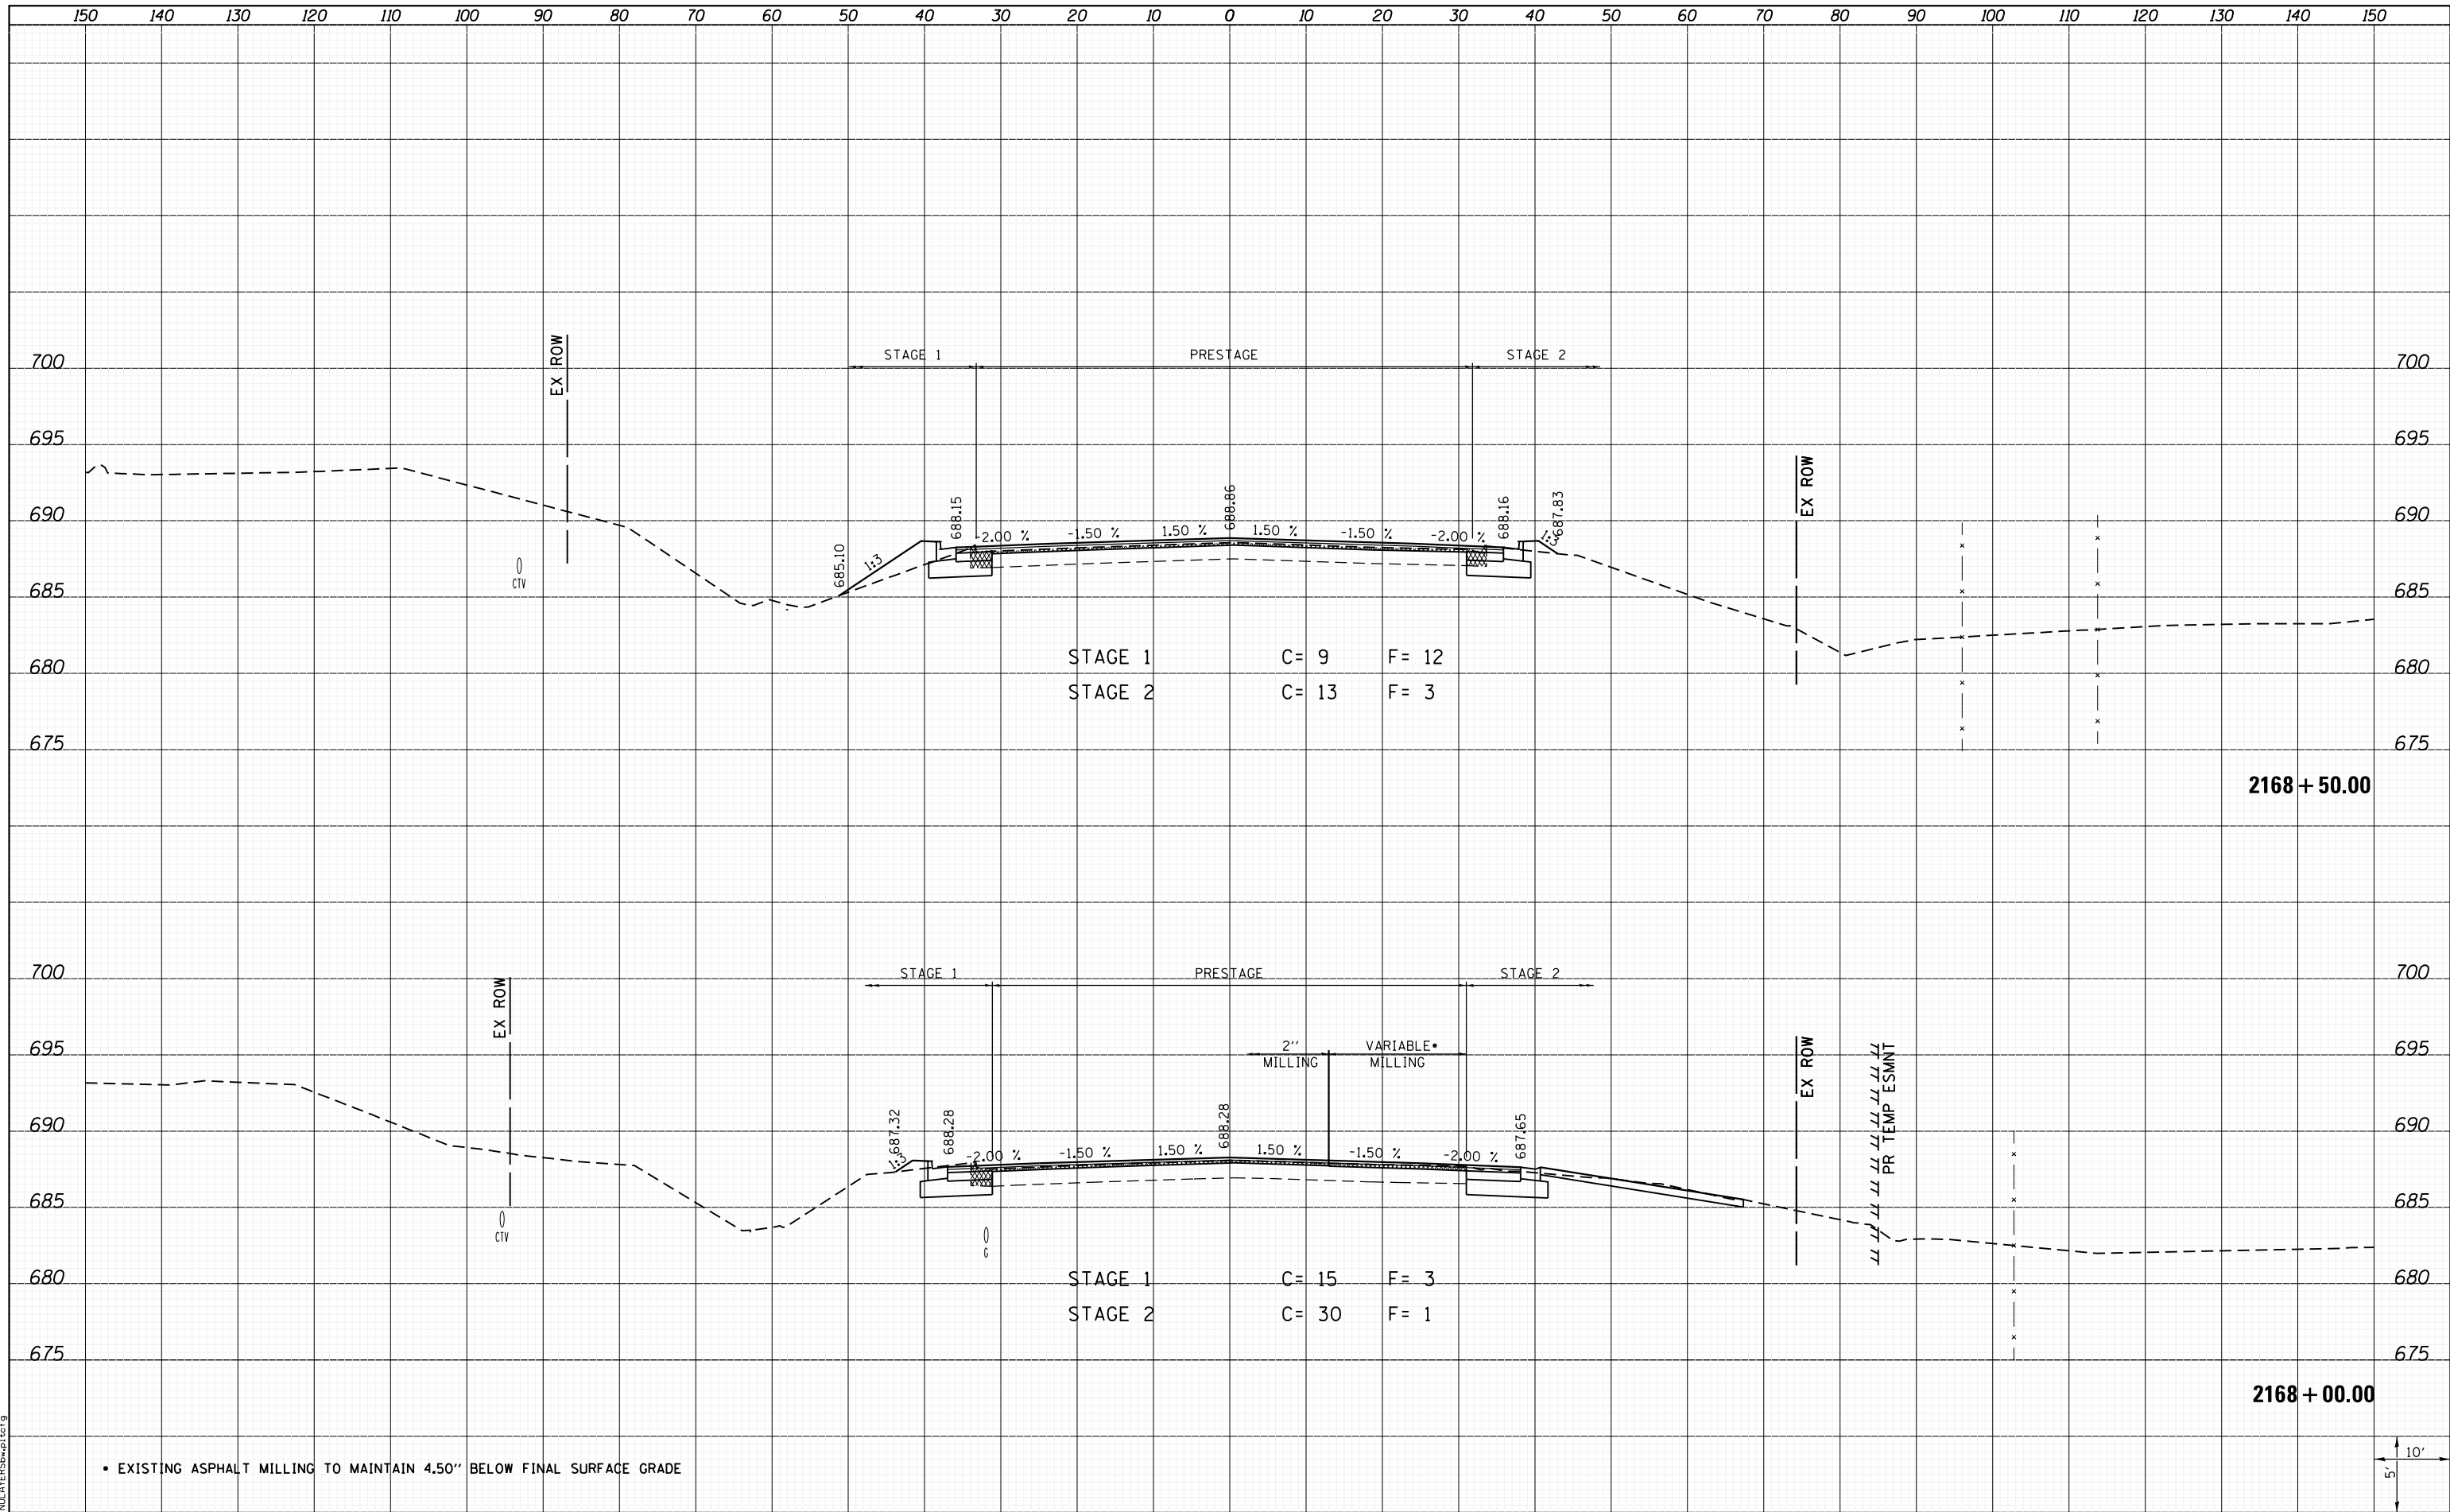

• EXISTING ASPHALT MILLING TO MAINTAIN 4.50" BELOW FINAL SURFACE GRADE



LAST SAVED = 1/25/2013 5:05:37 PM
 PEN TABLE = V81-HA11-1-01
 PLOT DRIVER = PdfPlotterShpwin.ctb

| | | | |
|--|-------------------------|------------|------------|
| FILE NAME = | USER NAME = kakluos | DESIGNED - | REVISIED - |
| I:\1001100\Phase II - 76817\Cad\T\Plans\300.08 | 76817-sh1-IL3-xssht.dgn | DRAWN - | REVISIED - |
| | | CHECKED - | REVISIED - |
| | | DATE - | REVISIED - |

| | |
|----------------------------------|--|
| PLOT SCALE = 20.0000' / in. | |
| PLOT DATE = 1/25/2013 5:05:37 PM | |

**STATE OF ILLINOIS
DEPARTMENT OF TRANSPORTATION**

**HORNER & SHIRIN, INC
ENGINEERS**

**CROSS SECTIONS
IL ROUTE 3**

SCALE: SHEET 194 OF 197 SHEETS STA. 2167+99.83 TO STA. 2168+00.00

| F.A.P. RTE. | SECTION | COUNTY | TOTAL SHEETS | SHEET NO. |
|---------------------------|----------|--------|--------------|-----------|
| 312 | 68-WRS-1 | MONROE | 760 | 680 |
| CONTRACT NO. 76817 | | | | |
| ILLINOIS FED. AID PROJECT | | | | |